


KEY / LEGEND

- EXISTING - EV PARKING BAY
- OPT 1 - EV PROPOSED BAY
- NEW TRAFFIC ISLAND WITH CHARGE POINT
- EV FEDDER PILLAR
- EXISTING SOURCE LONDON CP
- BT DUCTING
- ELEC DUCTING
- BT STATUTORY PLANT
- EXISTING LAMP COLUMN
- CP EXCLUSION ZONE (2.5m Radius)
- REMOVAL
- SETTING OUT POINT

EASTINGS	534512
NORTHINGS	189214
POSTCODE	N17 9FH

LOCATION PLAN

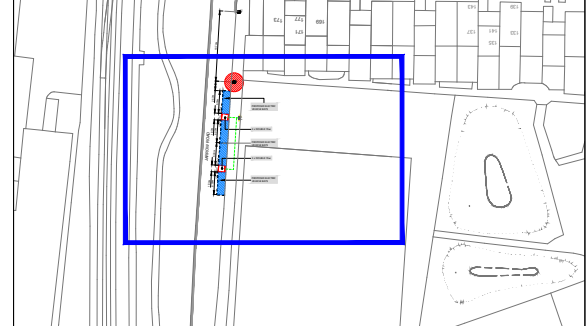

Rev.	Date	Comments	Des	Chk	App
-		ORIGINAL ISSUE			

its
intelligent
transport
services

t +44 (0)20 3318 8560

source
LONDON



e sales@its-global.co.uk

Client : **Haringey LONDON**

Title:
GENERAL LAYOUT
TMO Drawing - EV Layouts
Jarrow Road

Drawing No. 58/1030/TMO/157	Sheet No. 1 OF 1	Rev. -
--------------------------------	---------------------	-----------

1:200 @ A3

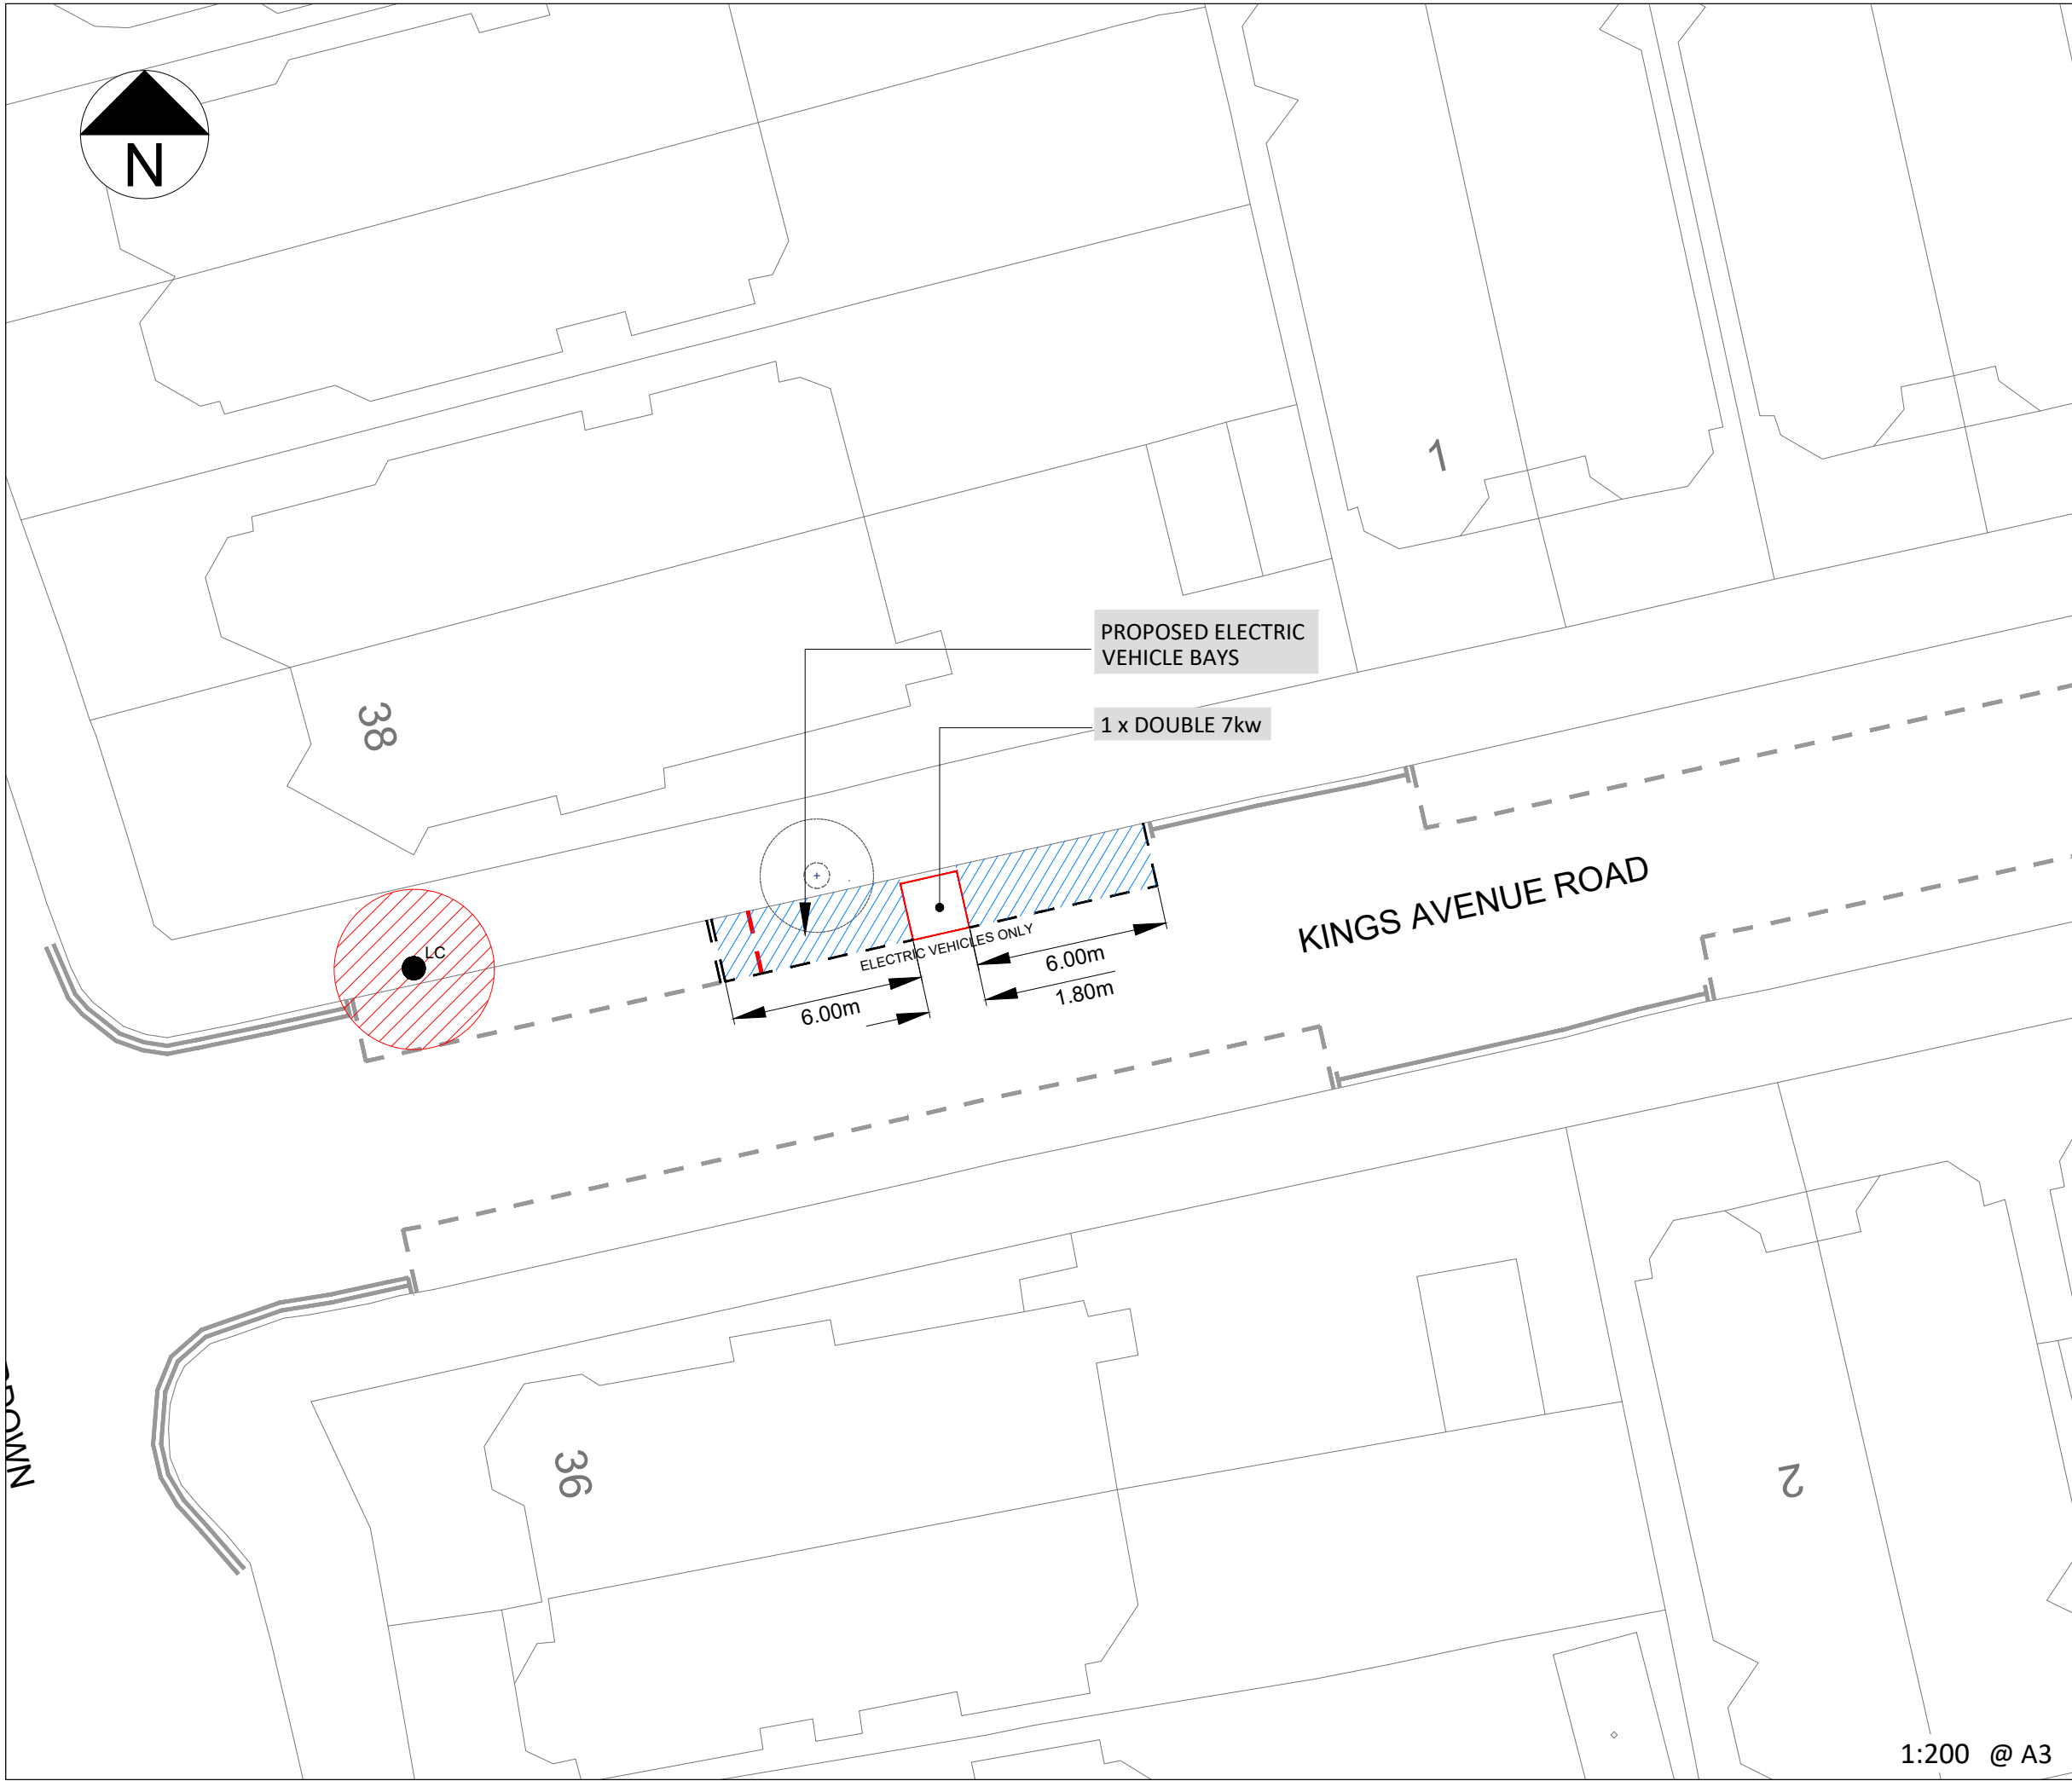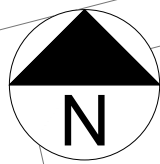


KEY / LEGEND

- EXISTING - EV PARKING BAY
- OPT 1 - EV PROPOSED BAY
- NEW TRAFFIC ISLAND WITH CHARGE POINT
- EV FEDDER PILLAR
- EXISTING SOURCE LONDON CP
- BT DUCTING
- ELEC DUCTING
- BT STATUTORY PLANT
- EXISTING LAMP COLUMN
- CP EXCLUSION ZONE (2.5m Radius)
- REMOVAL
- SETTING OUT POINT

EASTINGS	528316
NORTHINGS	189849
POSTCODE	N10 1PA

LOCATION PLAN

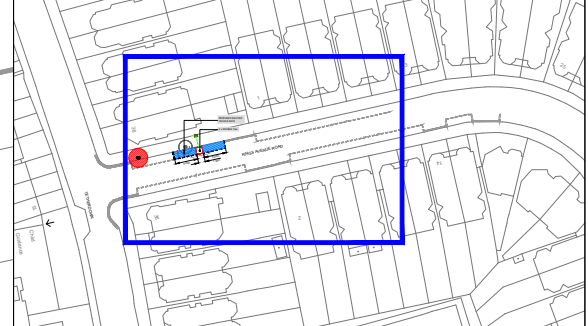

Rev.	Date	Comments	Des	Chk	App
-		ORIGINAL ISSUE			

Intelligent
transport
services

t +44 (0)20 3318 8560


e sales@its-global.co.uk

Client : **Haringey LONDON**

Title:
GENERAL LAYOUT
TMO Drawing - EV Layouts
Kings Avenue

Drawing No. 58/1030/TMO/156	Sheet No. 1 OF 1	Rev. -
--------------------------------	---------------------	-----------

1:200 @ A3

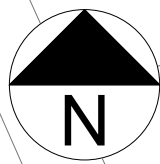

99

116


114

118

120

122 to 128

NIGHTINGALE ROAD

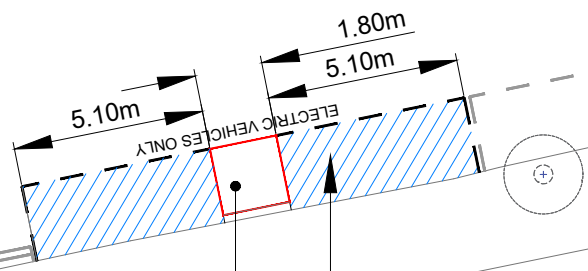

PROPOSED ELECTRIC VEHICLE BAYS

1 x DOUBLE 7kw


Air Shaft

KEY / LEGEND

- EXISTING - EV PARKING BAY
- OPT 1 - EV PROPOSED BAY
- NEW TRAFFIC ISLAND WITH CHARGE POINT
- EV FEDDER PILLAR
- EXISTING SOURCE LONDON CP
- BT DUCTING
- ELEC DUCTING
- BT STATUTORY PLANT
- EXISTING LAMP COLUMN
- CP EXCLUSION ZONE (2.5m Radius)
- REMOVAL
- SETTING OUT POINT

EASTINGS	530296
NORTHINGS	190988
POSTCODE	N22 8PT

LOCATION PLAN

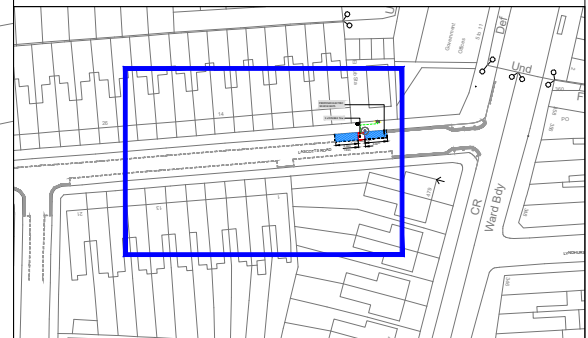

Rev.	Date	Comments	Des	Chk	App
-		ORIGINAL ISSUE			





t +44 (0)20 3318 8560 e sales@its-global.co.uk



Title:
GENERAL LAYOUT
 TMO Drawing - EV Layouts
 Lascotts Road

Drawing No. 58/1030/TMO/155	Sheet No. 1 OF 1	Rev. -
--------------------------------	---------------------	-----------

1:200 @ A3

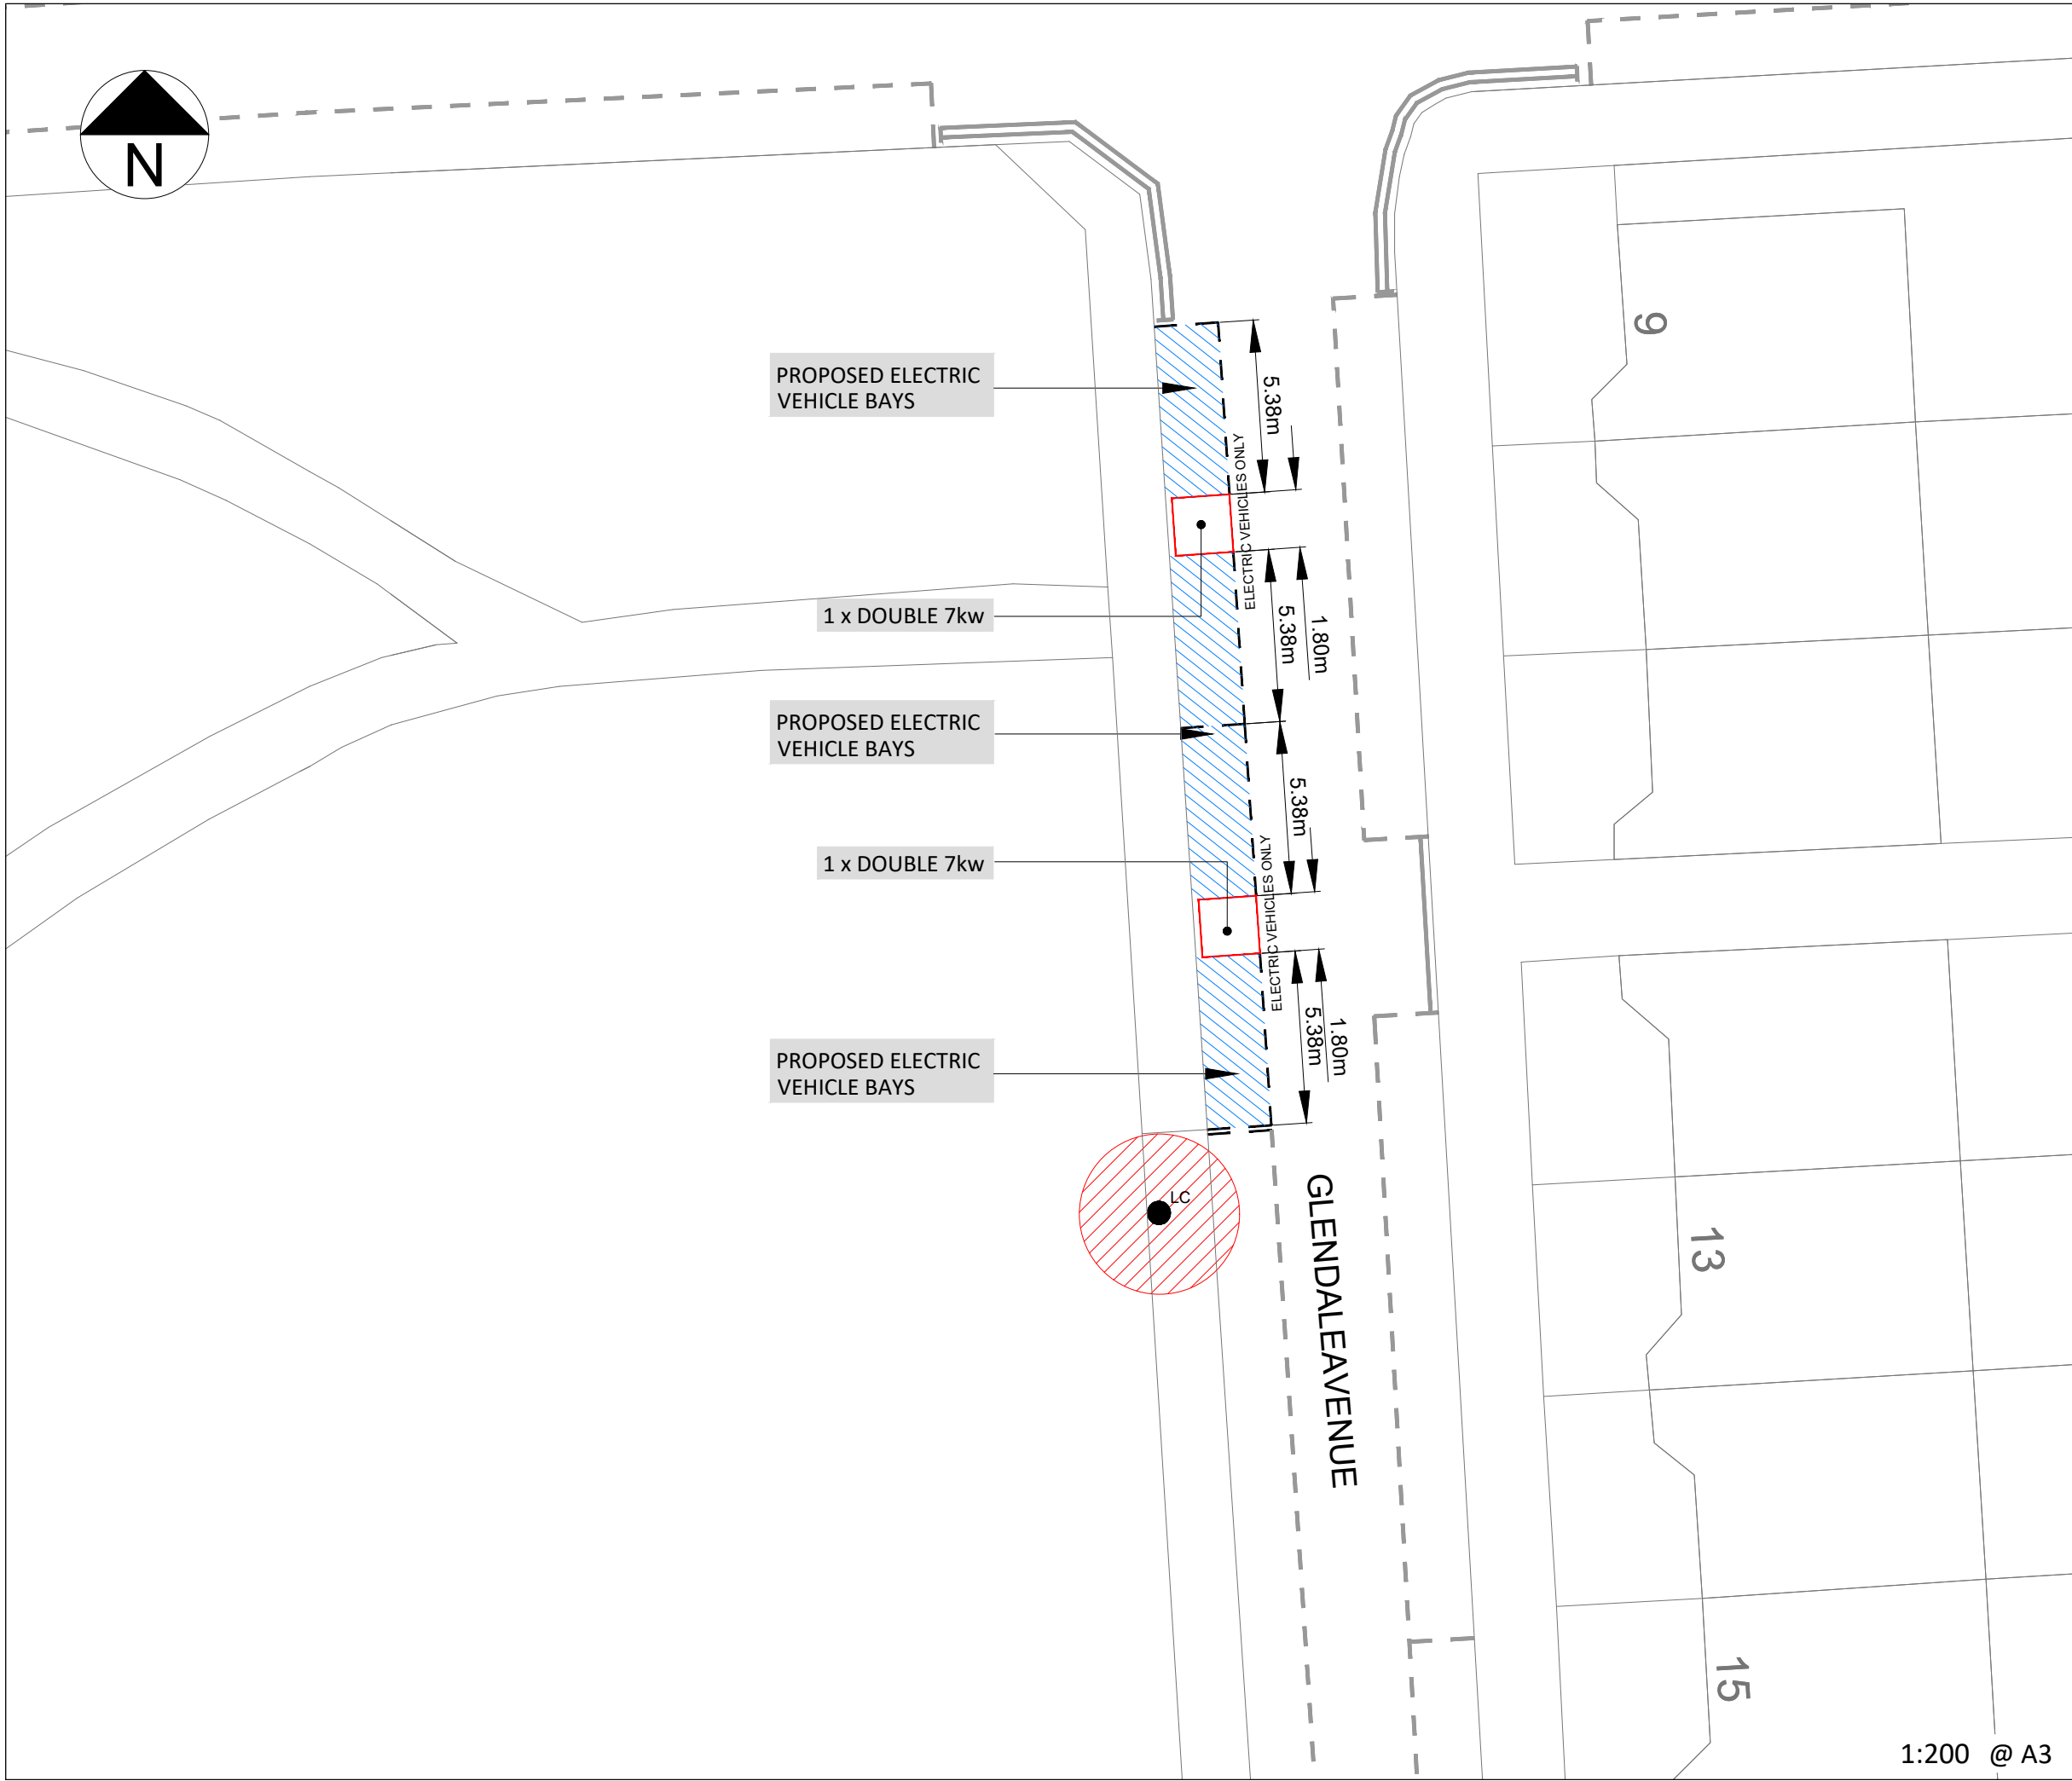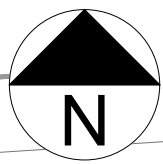


KEY / LEGEND

- EXISTING - EV PARKING BAY
- OPT 1 - EV PROPOSED BAY
- NEW TRAFFIC ISLAND WITH CHARGE POINT
- EV FEDDER PILLAR
- EXISTING SOURCE LONDON CP
- BT DUCTING
- ELEC DUCTING
- BT STATUTORY PLANT
- EXISTING LAMP COLUMN
- CP EXCLUSION ZONE (2.5m Radius)
- REMOVAL
- SETTING OUT POINT

EASTINGS	531030
NORTHINGS	191284
POSTCODE	N22 5HL

LOCATION PLAN

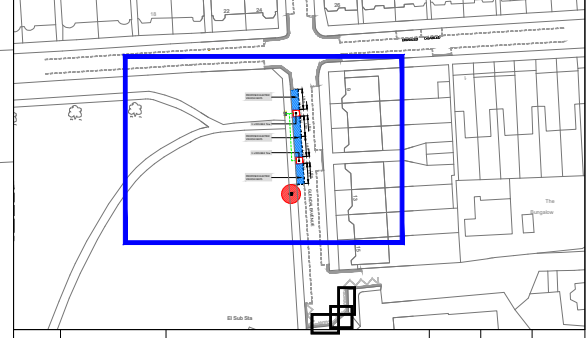

Rev.	Date	Comments	Des	Chk	App
-		ORIGINAL ISSUE			

Intelligent transport services

t +44 (0)20 3318 8560

source LONDON


e sales@its-global.co.uk

Client : **Haringey LONDON**

Title:
GENERAL LAYOUT
 TMO Drawing - EV Layouts
 Glendale Avenue

Drawing No. 58/1030/TMO/154	Sheet No. 1 OF 1	Rev. -
--------------------------------	---------------------	-----------

1:200 @ A3

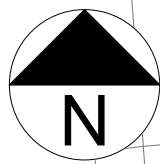

Govt
Offices

EI Sub Sta

PROPOSED ELECTRIC
VEHICLE BAYS

1 x DOUBLE 7kw

TIP

ELECTRIC VEHICLES ONLY

6.00m













6.00m

1.80m

LASCOTTS ROAD

 
479

KEY / LEGEND

- EXISTING - EV PARKING BAY 
- OPT 1 - EV PROPOSED BAY 
- NEW TRAFFIC ISLAND WITH CHARGE POINT 
- EV FEDDER PILLAR 
- EXISTING SOURCE LONDON CP 
- BT DUCTING 
- ELEC DUCTING 
- BT STATUTORY PLANT 
- EXISTING LAMP COLUMN 
- CP EXCLUSION ZONE (2.5m Radius) 
- REMOVAL 
- SETTING OUT POINT 

EASTINGS	530905
NORTHINGS	191622
POSTCODE	N22 8JN

LOCATION PLAN

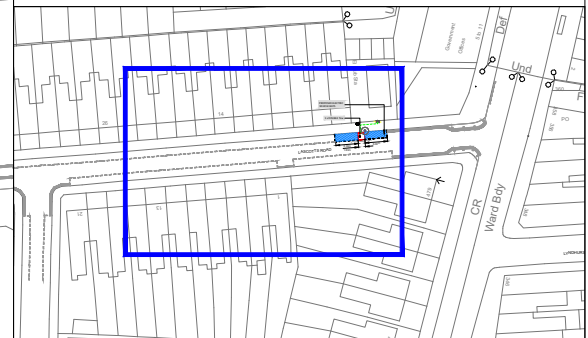

Rev.	Date	Comments	Des	Chk	App
-		ORIGINAL ISSUE			



Intelligent
transport
services

t +44 (0)20 3318 8560



source
LONDON


e sales@its-global.co.uk

Client : **Haringey**
LONDON

Title:
GENERAL LAYOUT
TMO Drawing - EV Layouts
Lascotts Road

Drawing No. 58/1030/TMO/153	Sheet No. 1 OF 1	Rev. -
--------------------------------	---------------------	-----------

1:200 @ A3

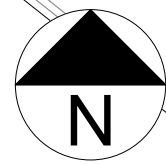

36

PROPOSED ELECTRIC VEHICLE BAYS

1 x DOUBLE 7kw

1 x DOUBLE 7kw

PROPOSED ELECTRIC VEHICLE BAYS

GREAT NORTH ROAD

6.00m

6.00m

6.00m

6.00m

ELECTRIC VEHICLES ONLY













ELECTRIC VEHICLES ONLY

ELECTRIC VEHICLES ONLY

ELECTRIC VEHICLES ONLY


1 to 12

KEY / LEGEND

- EXISTING - EV PARKING BAY 
- OPT 1 - EV PROPOSED BAY 
- NEW TRAFFIC ISLAND WITH CHARGE POINT 
- EV FEDDER PILLAR 
- EXISTING SOURCE LONDON CP 
- BT DUCTING 
- ELEC DUCTING 
- BT STATUTORY PLANT 
- EXISTING LAMP COLUMN 
- CP EXCLUSION ZONE (2.5m Radius) 
- REMOVAL 
- SETTING OUT POINT 

EASTINGS	527597
NORTHINGS	188776
POSTCODE	N2 0NL

LOCATION PLAN

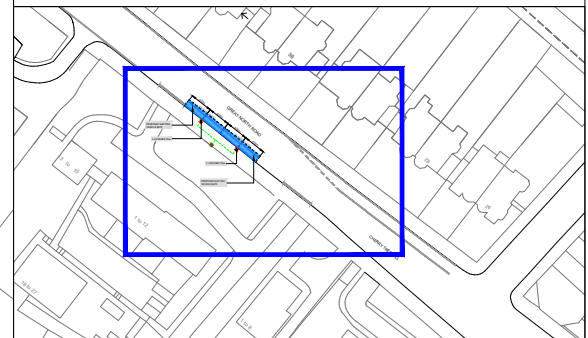

Rev.	Date	Comments	Des	Chk	App
-		ORIGINAL ISSUE			



its
intelligent
transport
services

t +44 (0)20 3318 8560



source
LONDON


e sales@its-global.co.uk

Client : **Haringey**
LONDON

Title:
GENERAL LAYOUT
TMO Drawing - EV Layouts
Great North Road

1:200 @ A3

Drawing No. 58/1030/TMO/151	Sheet No. 1 OF 1	Rev. -
--------------------------------	---------------------	-----------

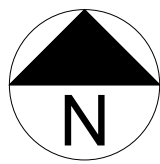

PROPOSED ELECTRIC VEHICLE BAYS

Cornerways

1 x DOUBLE 7kw

1.80m

6.00m

ELECTRIC VEHICLES ONLY

ELLINGTON ROAD

14a


12

KEY / LEGEND

- EXISTING - EV PARKING BAY
- OPT 1 - EV PROPOSED BAY
- NEW TRAFFIC ISLAND WITH CHARGE POINT
- EV FEDDER PILLAR
- EXISTING SOURCE LONDON CP
- BT DUCTING
- ELEC DUCTING
- BT STATUTORY PLANT
- EXISTING LAMP COLUMN
- CP EXCLUSION ZONE (2.5m Radius)
- REMOVAL
- SETTING OUT POINT

EASTINGS	528687
NORTHINGS	189152
POSTCODE	N10 3DG

LOCATION PLAN

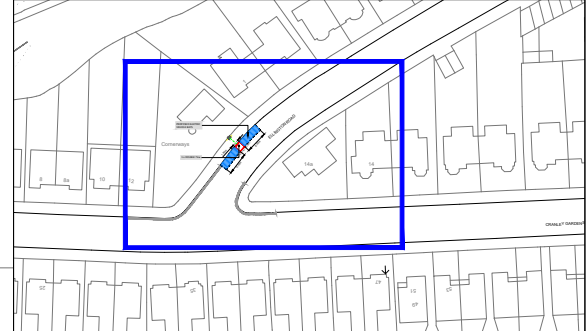

Rev.	Date	Comments	Des	Chk	App
-		ORIGINAL ISSUE			





t +44 (0)20 3318 8560 e sales@its-global.co.uk



Title:
GENERAL LAYOUT
TMO Drawing - EV Layouts
Ellington Road

Drawing No. 58/1030/TMO/149	Sheet No. 1 OF 1	Rev. -
--------------------------------	---------------------	-----------

1:200 @ A3

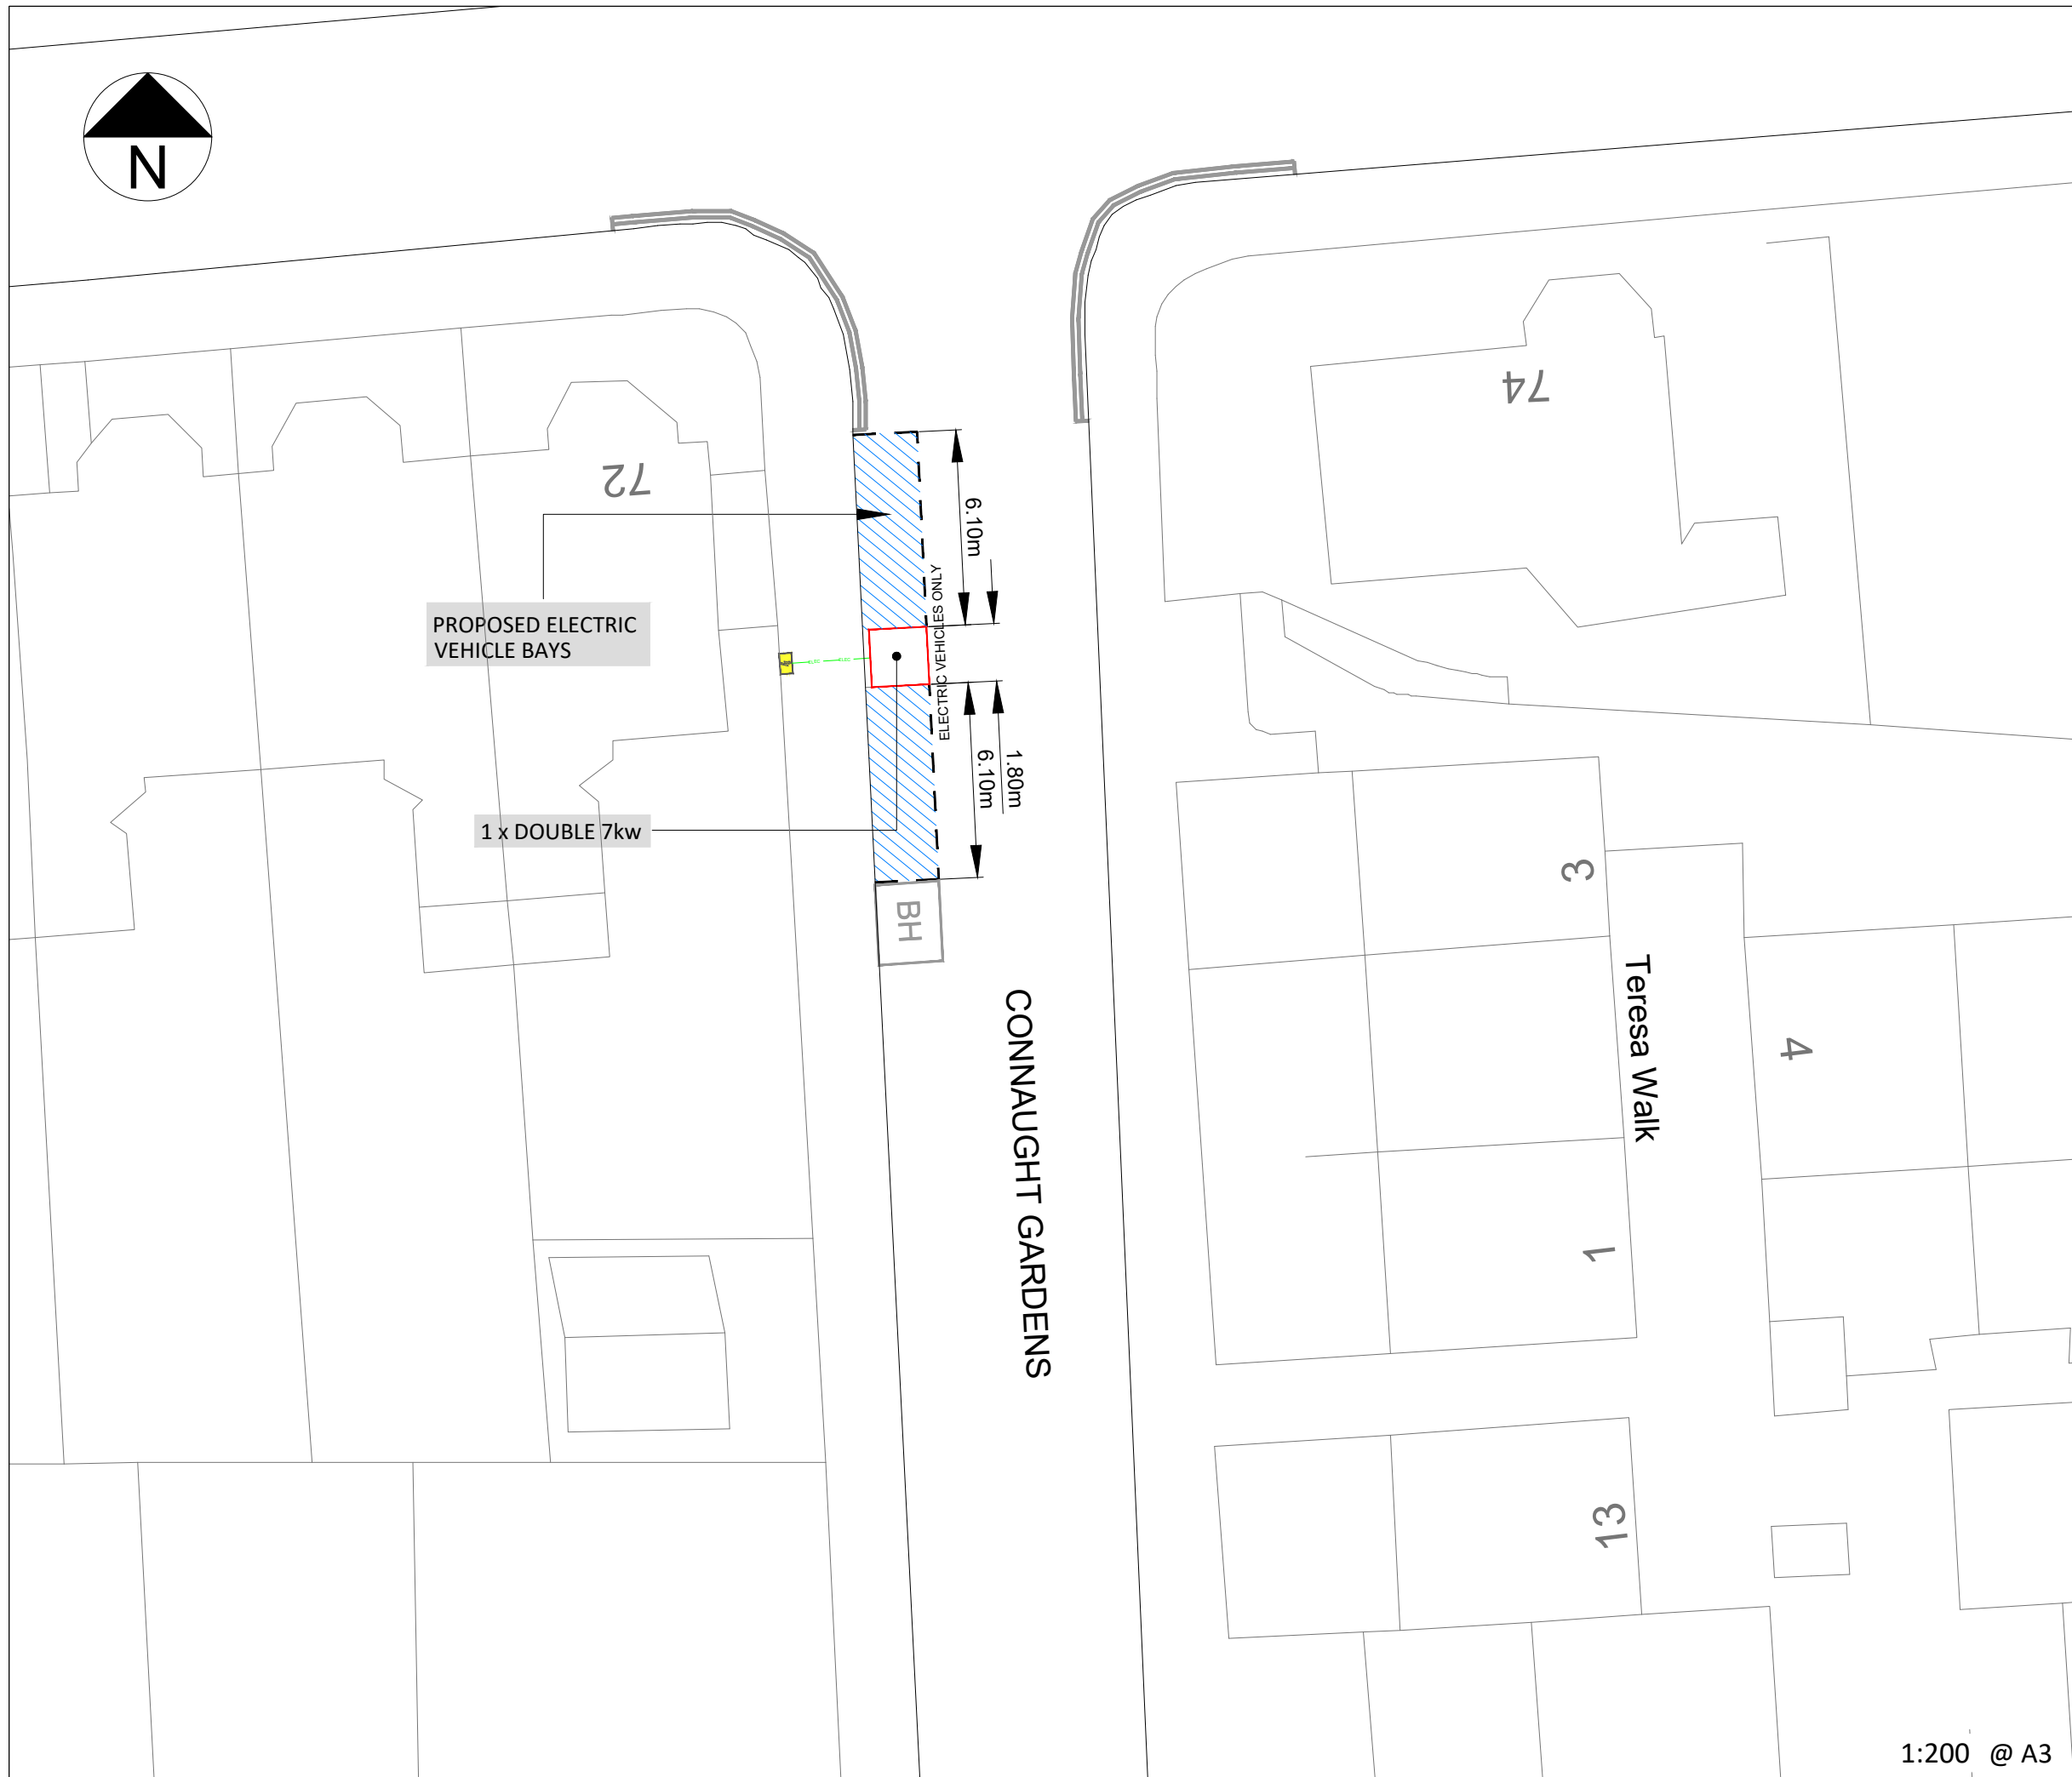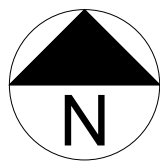


KEY / LEGEND

- EXISTING - EV PARKING BAY
- OPT 1 - EV PROPOSED BAY
- NEW TRAFFIC ISLAND WITH CHARGE POINT
- EV FEDDER PILLAR
- EXISTING SOURCE LONDON CP
- BT DUCTING
- ELEC DUCTING
- BT STATUTORY PLANT
- EXISTING LAMP COLUMN
- CP EXCLUSION ZONE (2.5m Radius)
- REMOVAL
- SETTING OUT POINT

EASTINGS	528849
NORTHINGS	188977
POSTCODE	N10 3LB

LOCATION PLAN

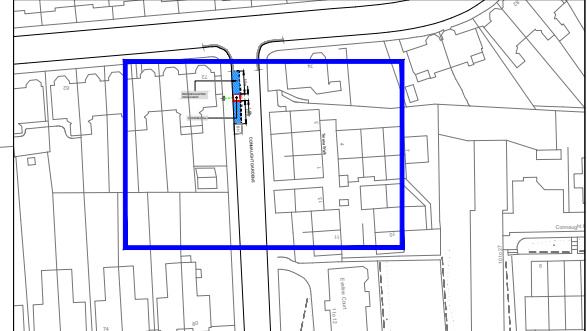

Rev.	Date	Comments	Des	Chk	App
-		ORIGINAL ISSUE			

Intelligent
transport
services

t +44 (0)20 3318 8560

source
LONDON


e sales@its-global.co.uk

Client : **Haringey LONDON**

Title:
GENERAL LAYOUT
TMO Drawing - EV Layouts
Connaught Gardens

Drawing No. 58/1030/TMO/148	Sheet No. 1 OF 1	Rev. -
--------------------------------	---------------------	-----------


1:200 @ A3

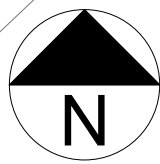

21

23

VIEW ROAD

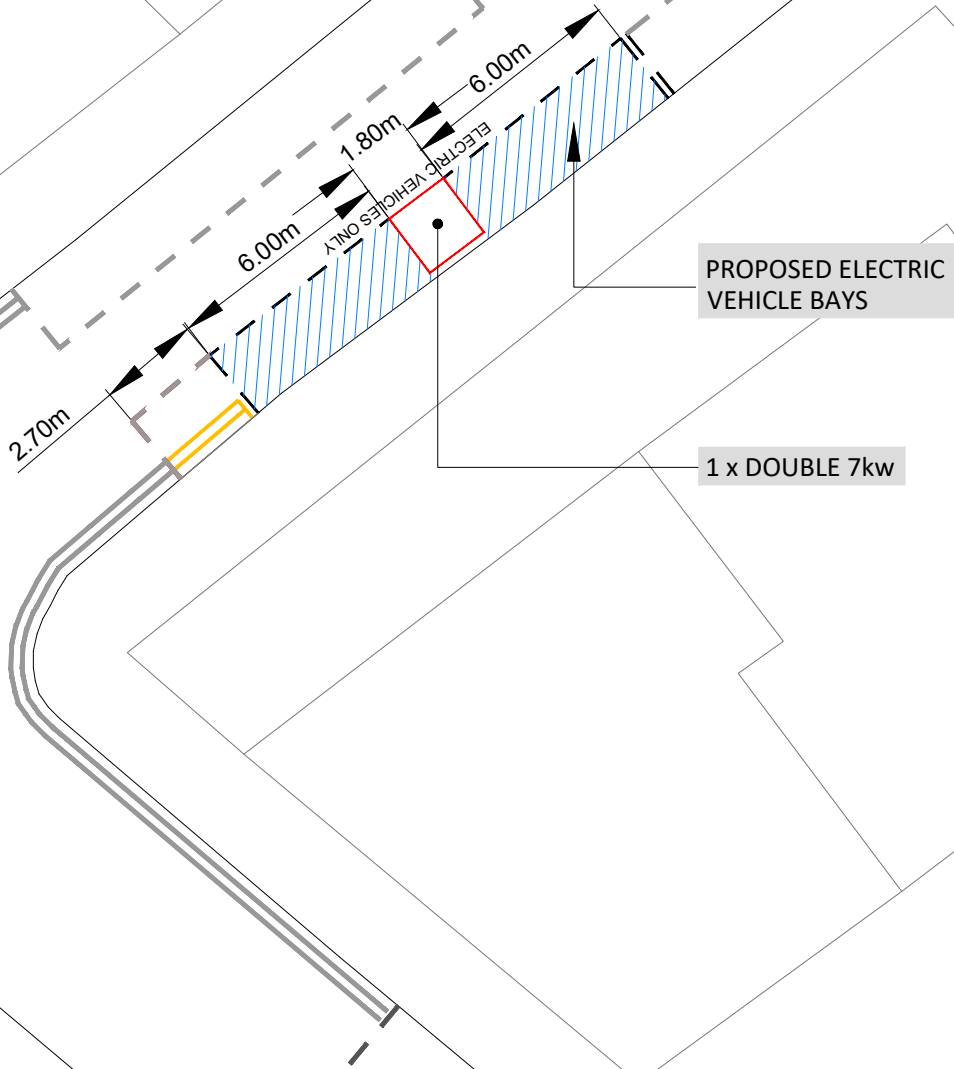


KEY / LEGEND

- EXISTING - EV PARKING BAY
- OPT 1 - EV PROPOSED BAY
- NEW TRAFFIC ISLAND WITH CHARGE POINT
- EV FEDDER PILLAR
- EXISTING SOURCE LONDON CP
- BT DUCTING
- ELEC DUCTING
- BT STATUTORY PLANT
- EXISTING LAMP COLUMN
- CP EXCLUSION ZONE (2.5m Radius)
- REMOVAL
- SETTING OUT POINT

EASTINGS	527789
NORTHINGS	187957
POSTCODE	N6 4DE

LOCATION PLAN

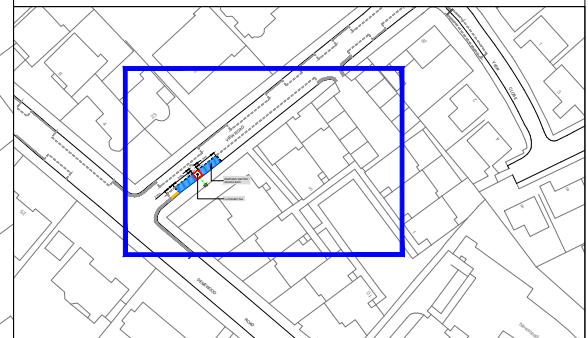

Rev.	Date	Comments	Des	Chk	App
-		ORIGINAL ISSUE			

its
intelligent
transport
services

t +44 (0)20 3318 8560

source
LONDON


e sales@its-global.co.uk

Client : **Haringey**
LONDON

Title:
GENERAL LAYOUT
TMO Drawing - EV Layouts
View Road


Drawing No. 58/1030/TMO/147	Sheet No. 1 OF 1	Rev. -
--------------------------------	---------------------	-----------

1:200 @ A3

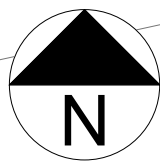

PROPOSED ELECTRIC VEHICLE BAYS

1 x DOUBLE 7kw

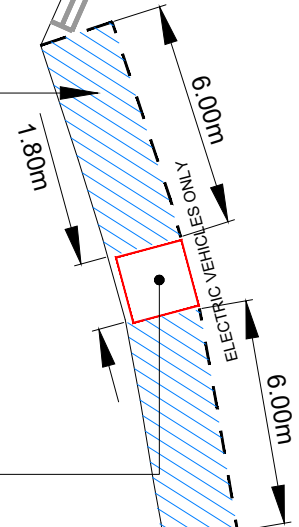

NORTH HILL

NORTH HILL

BUS STOP

80

72

1 to 24


1 to 24

KEY / LEGEND

- EXISTING - EV PARKING BAY
- OPT 1 - EV PROPOSED BAY
- NEW TRAFFIC ISLAND WITH CHARGE POINT
- EV FEDDER PILLAR
- EXISTING SOURCE LONDON CP
- BT DUCTING
- ELEC DUCTING
- BT STATUTORY PLANT
- EXISTING LAMP COLUMN
- CP EXCLUSION ZONE (2.5m Radius)
- REMOVAL
- SETTING OUT POINT

EASTINGS	528319
NORTHINGS	187769
POSTCODE	N6 4AA

LOCATION PLAN

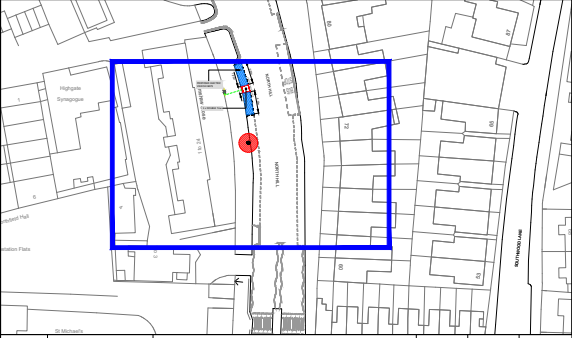

Rev.	Date	Comments	Des	Chk	App
-		ORIGINAL ISSUE			

Intelligent transport services

t +44 (0)20 3318 8560


e sales@its-global.co.uk

Client : **Haringey LONDON**

Title:
GENERAL LAYOUT
TMO Drawing - EV Layouts
North Hill - E

Drawing No. 58/1030/TMO/146	Sheet No. 1 OF 1	Rev. -
--------------------------------	---------------------	-----------

1:200 @ A3

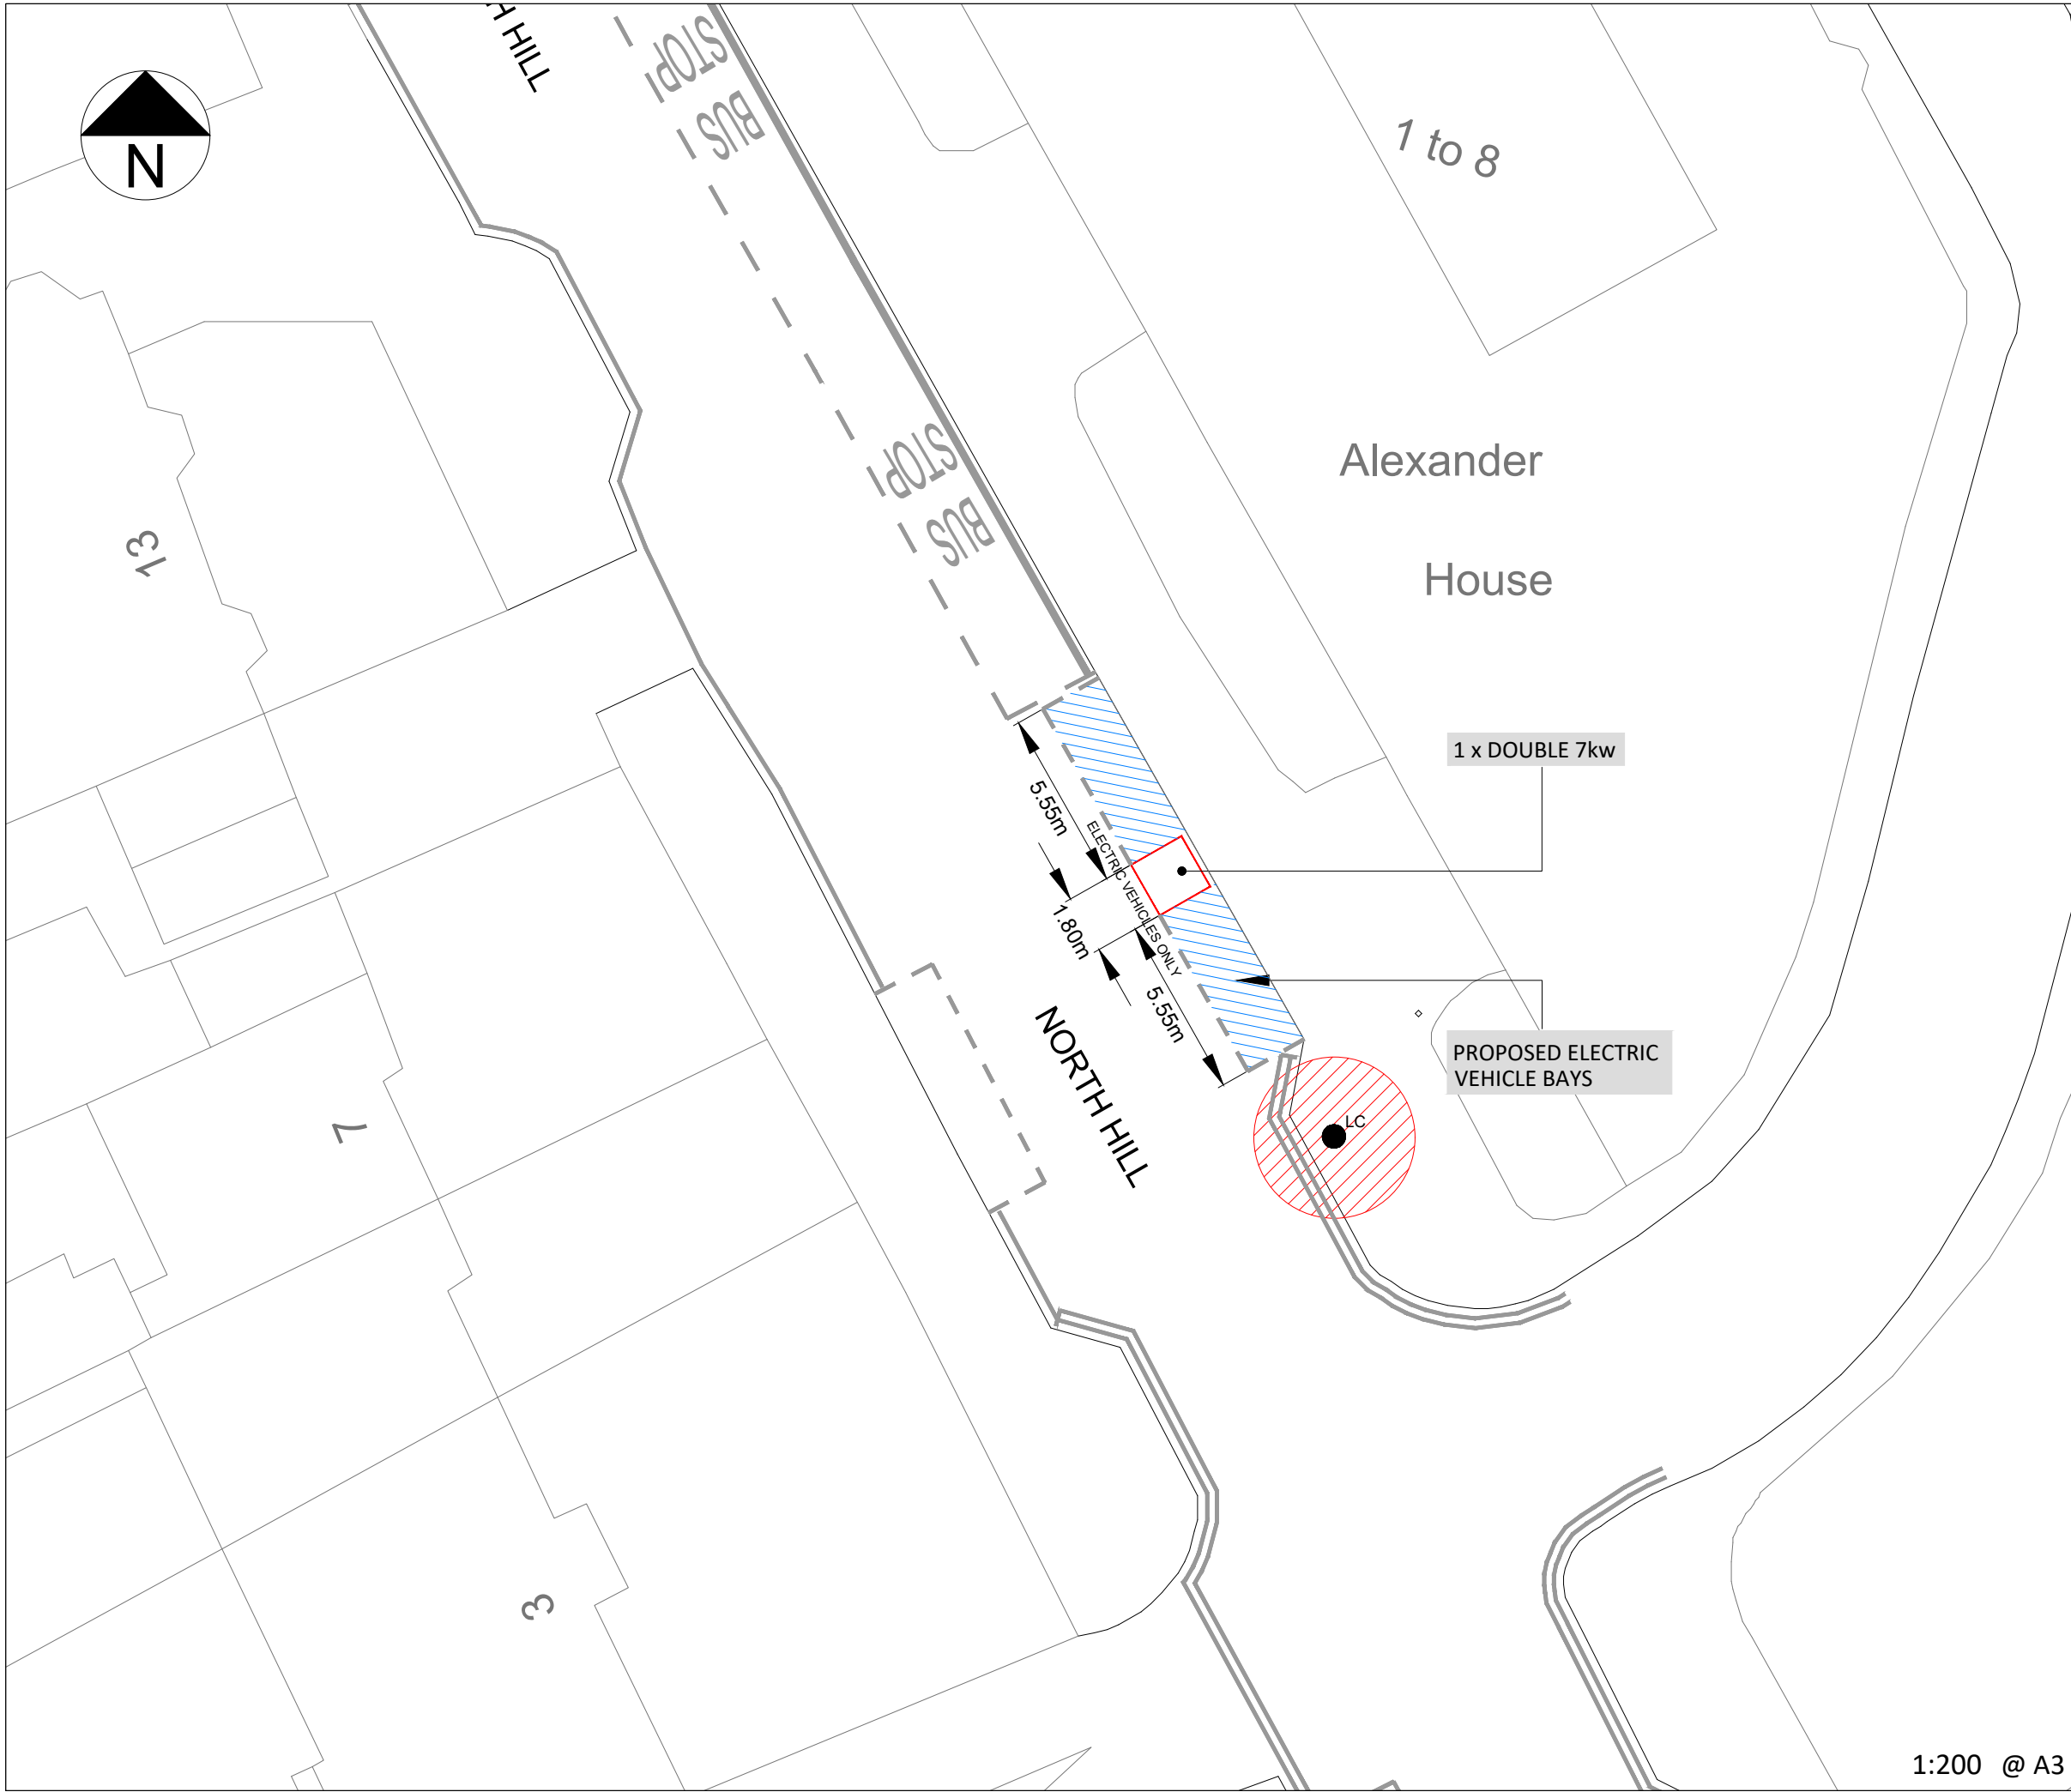


KEY / LEGEND

- EXISTING - EV PARKING BAY
- OPT 1 - EV PROPOSED BAY
- NEW TRAFFIC ISLAND WITH CHARGE POINT
- EV FEDDER PILLAR
- EXISTING SOURCE LONDON CP
- BT DUCTING
- ELEC DUCTING
- BT STATUTORY PLANT
- EXISTING LAMP COLUMN
- CP EXCLUSION ZONE (2.5m Radius)
- REMOVAL
- SETTING OUT POINT

EASTINGS	528269
NORTHINGS	187899
POSTCODE	N6 4AB

LOCATION PLAN

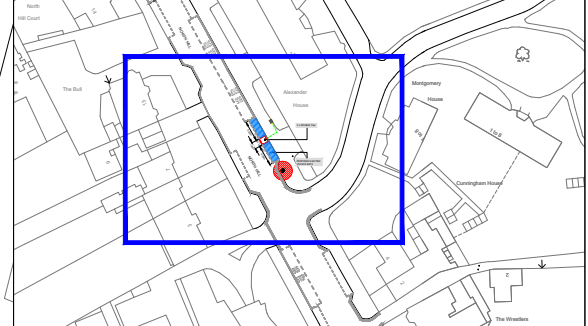

Rev.	Date	Comments	Des	Chk	App
-		ORIGINAL ISSUE			

Intelligent transport services

t +44 (0)20 3318 8560

source LONDON

e sales@its-global.co.uk

Client : **Haringey LONDON**



Title:
GENERAL LAYOUT
 TMO Drawing - EV Layouts
 North Hill - C

Drawing No. 58/1030/TMO/144	Sheet No. 1 OF 1	Rev. -
--------------------------------	---------------------	-----------

1:200 @ A3

BASED UPON ORDNANCE SURVEY'S MAPS WITH THE PERMISSION OF THE CONTROLLER OF THE HMSO. (c) CROWN COPYRIGHT. UNAUTHORISED REPRODUCTION INFRINGES CROWN COPYRIGHT AND MAY LEAD TO PROSECUTION OR CIVIL PROCEEDINGS. XXX

CAD REFERENCE: G:\Shared drives\58-Bollore-Total\58-1030-BPL-LB-Haringey\Master Filing System\02-Location Drawings\03-TMO Drawings\58-1030-144-TMO-North Hill-C - 58-1030-TMO-144 DATE: 08/02/2023

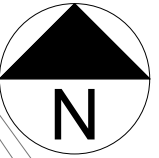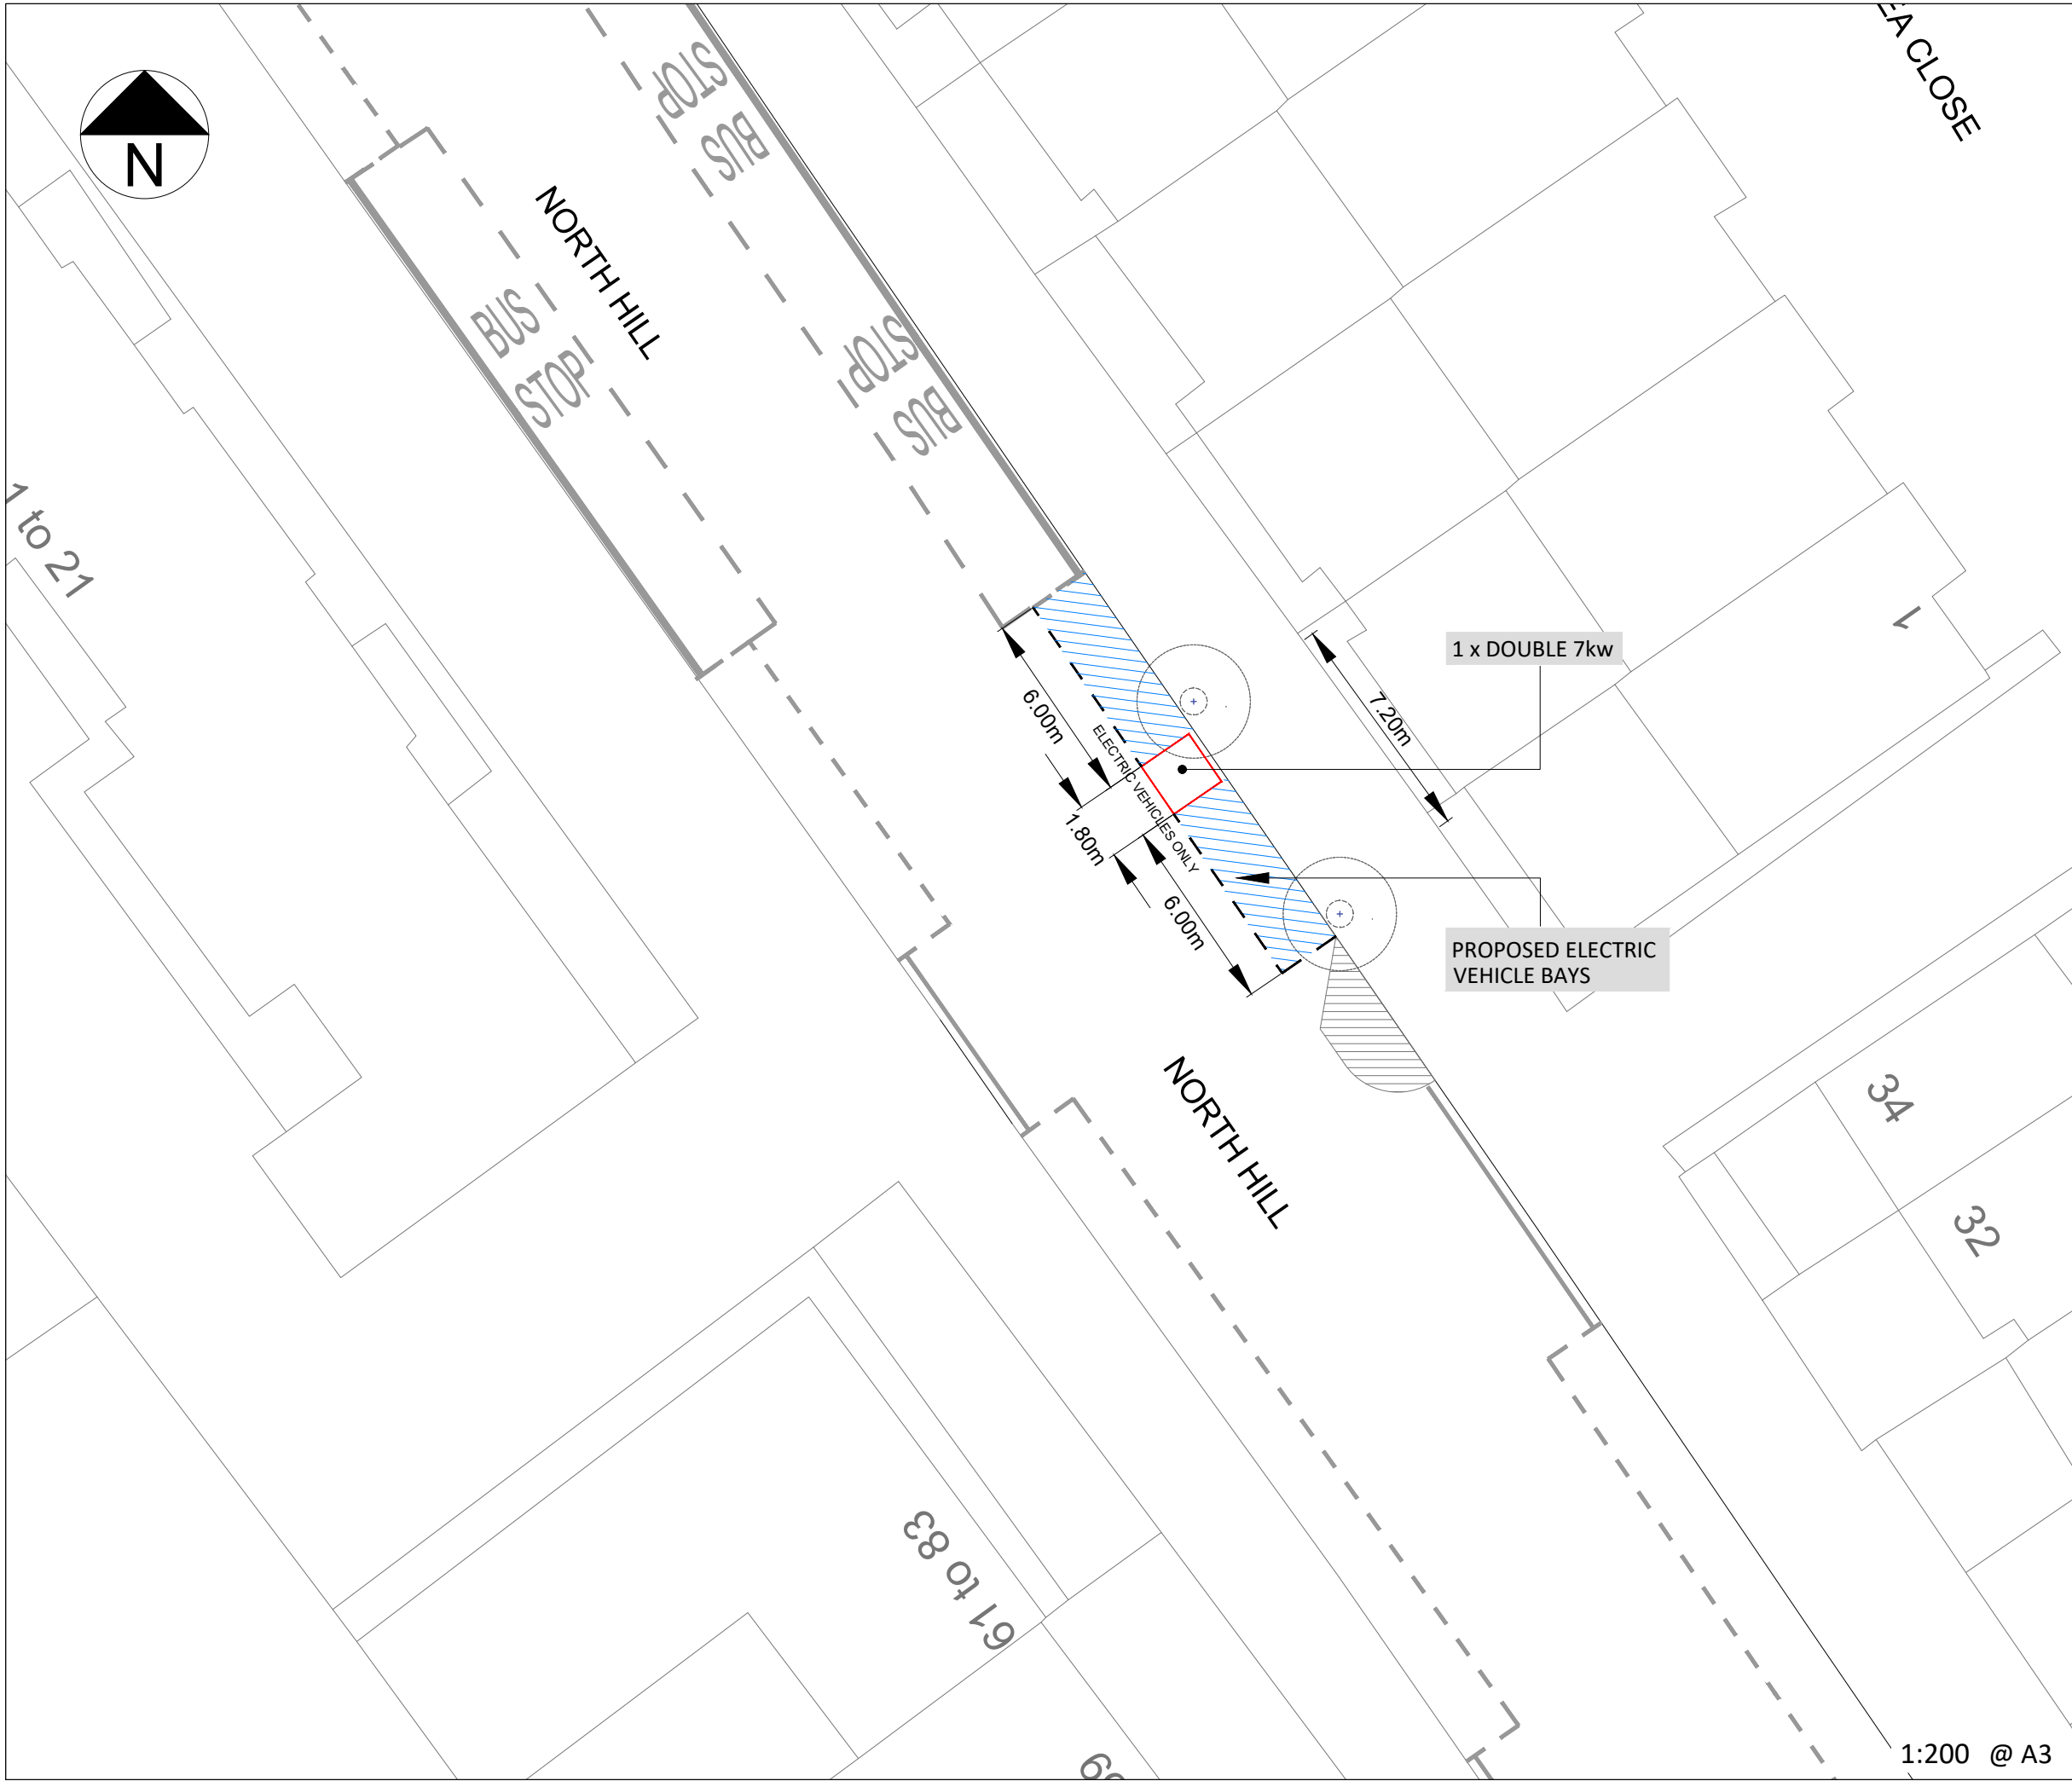


KEY / LEGEND

- EXISTING - EV PARKING BAY
- OPT 1 - EV PROPOSED BAY
- NEW TRAFFIC ISLAND WITH CHARGE POINT
- EV FEDDER PILLAR
- EXISTING SOURCE LONDON CP
- BT DUCTING
- ELEC DUCTING
- BT STATUTORY PLANT
- EXISTING LAMP COLUMN
- CP EXCLUSION ZONE (2.5m Radius)
- REMOVAL
- SETTING OUT POINT

EASTINGS	528120
NORTHINGS	188130
POSTCODE	N6 4BX

LOCATION PLAN

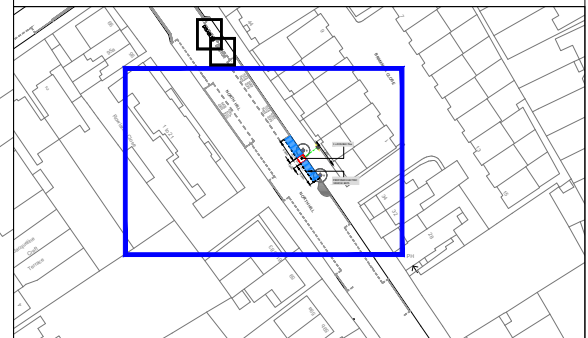

Rev.	Date	Comments	Des	Chk	App
-		ORIGINAL ISSUE			

its
intelligent
transport
services

t +44 (0)20 3318 8560

source
LONDON



e sales@its-global.co.uk

Client : **Haringey LONDON**

Title:
GENERAL LAYOUT
TMO Drawing - EV Layouts
North Hill - B

Drawing No. 58/1030/TMO/143	Sheet No. 1 OF 1	Rev. -
--------------------------------	---------------------	-----------

1:200 @ A3

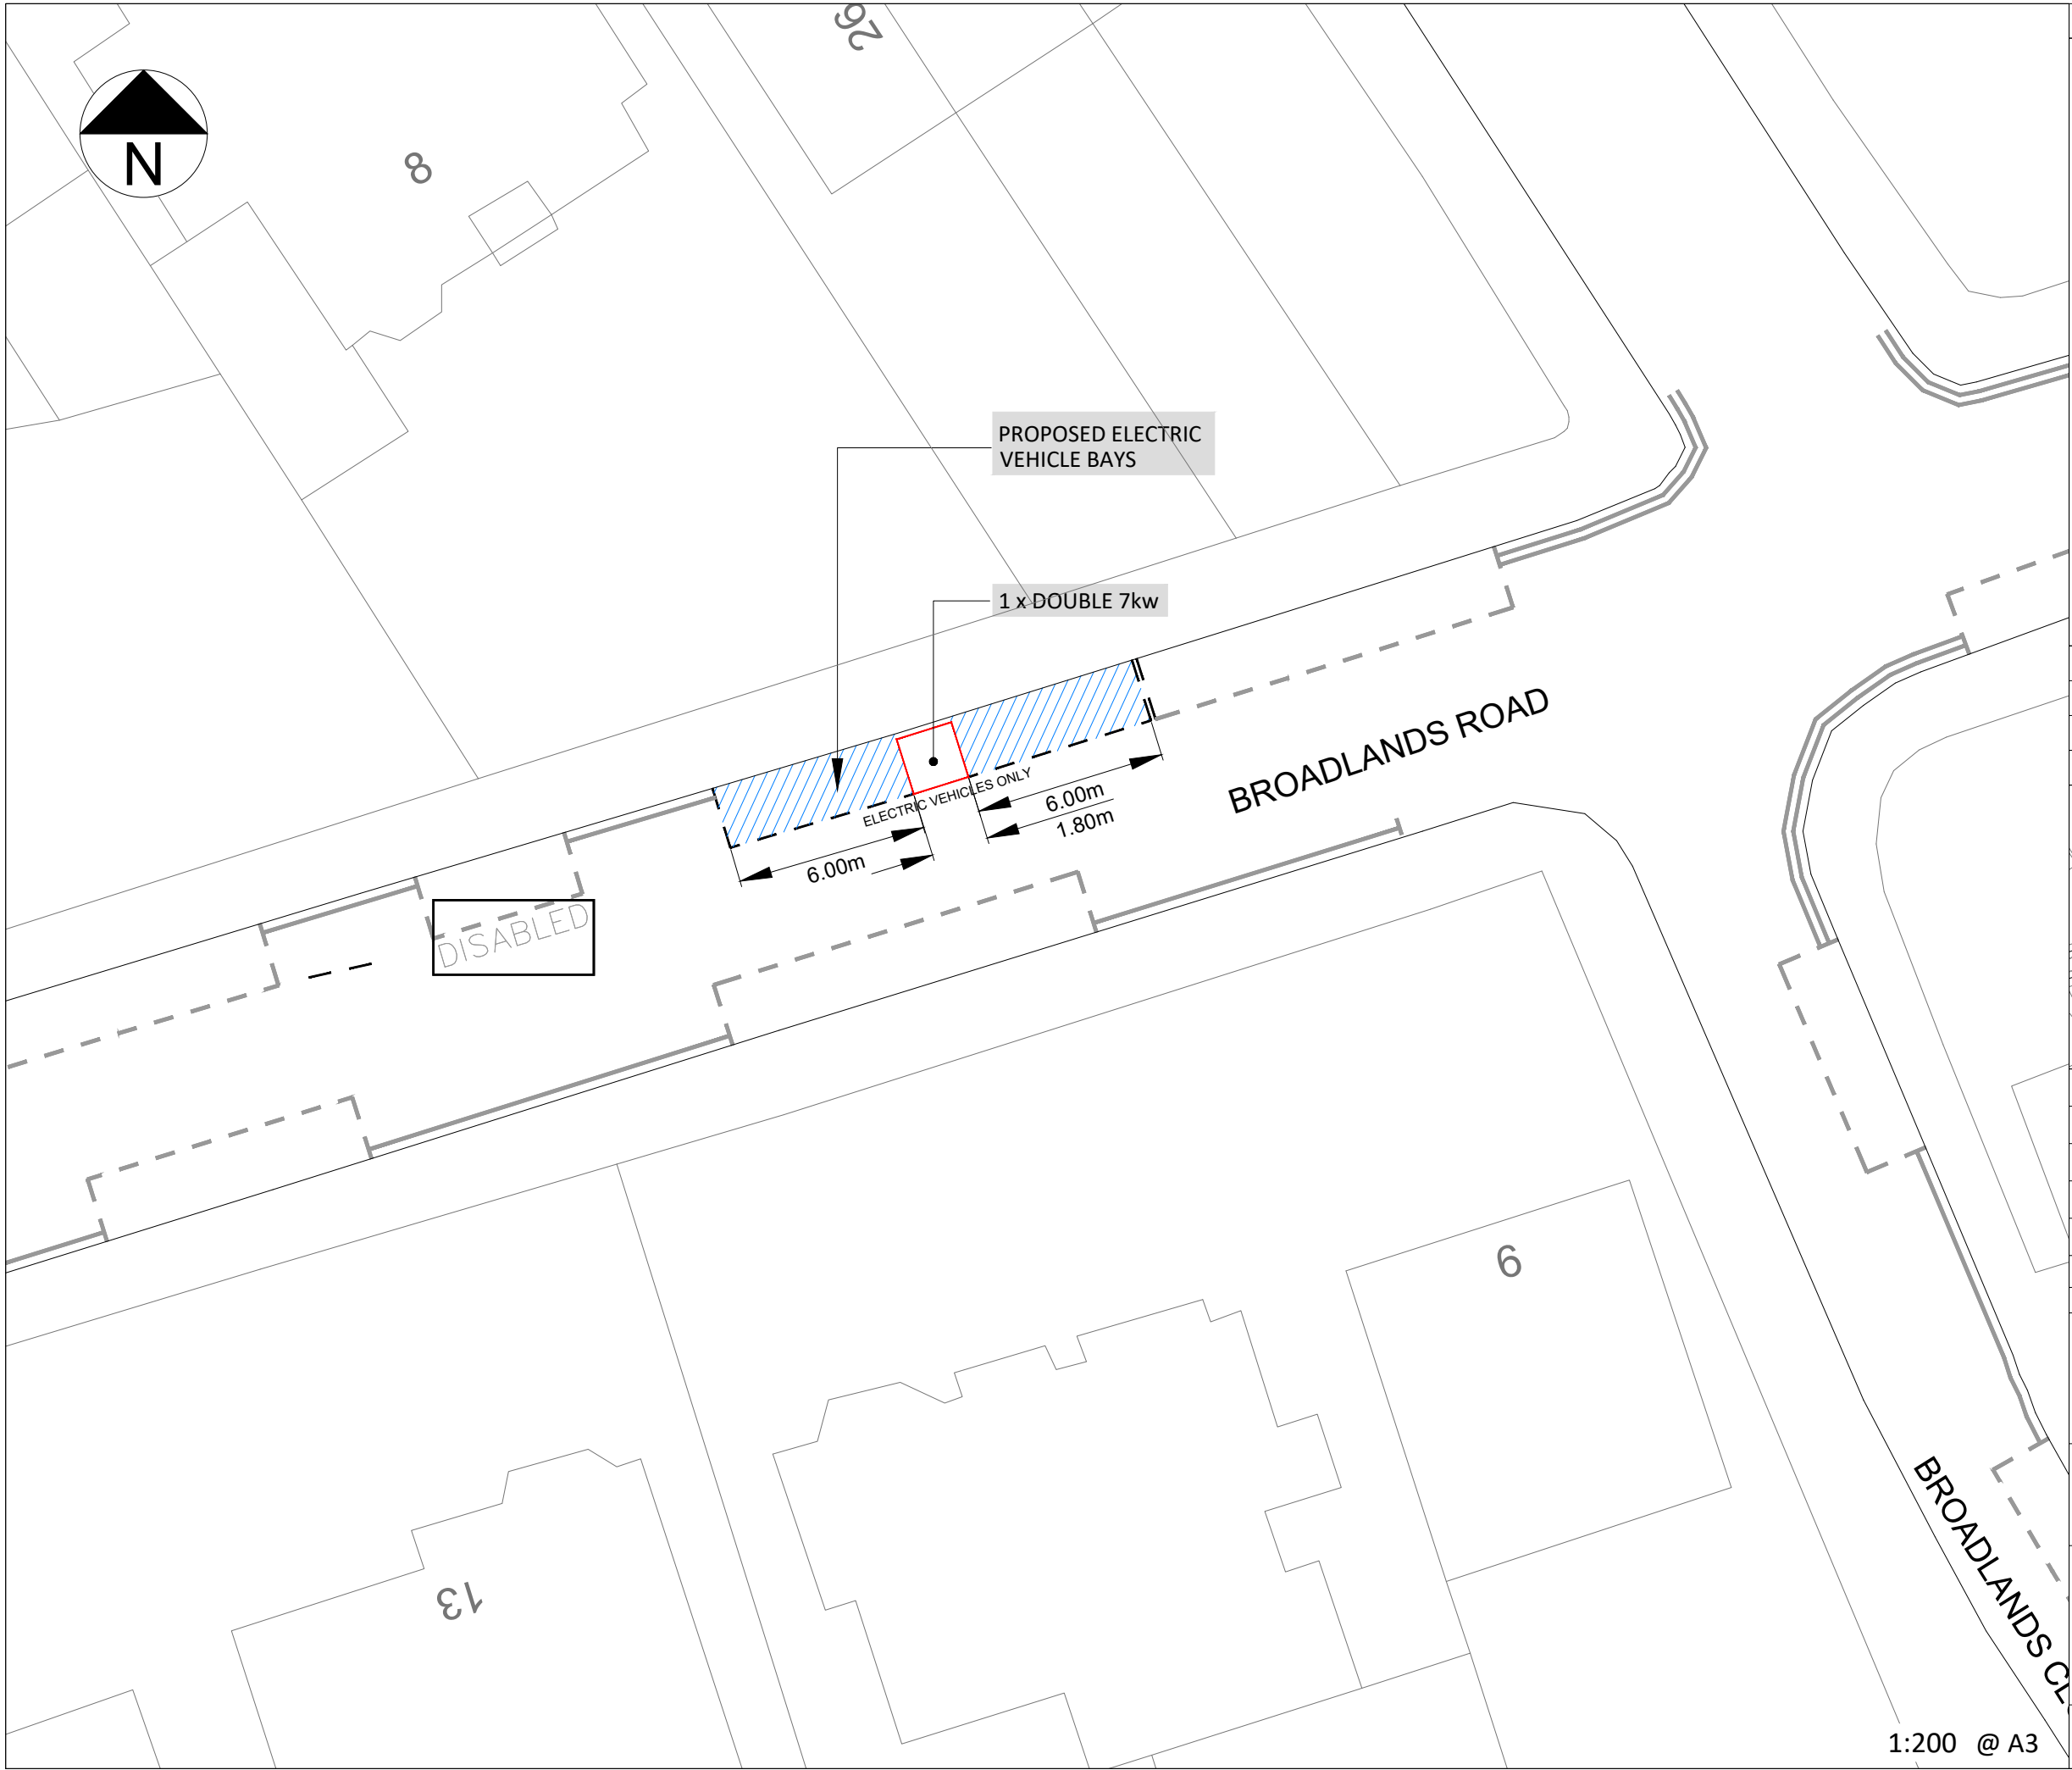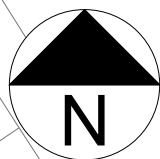


KEY / LEGEND

- EXISTING - EV PARKING BAY
- OPT 1 - EV PROPOSED BAY
- NEW TRAFFIC ISLAND WITH CHARGE POINT
- EV FEDDER PILLAR
- EXISTING SOURCE LONDON CP
- BT DUCTING
- ELEC DUCTING
- BT STATUTORY PLANT
- EXISTING LAMP COLUMN
- CP EXCLUSION ZONE (2.5m Radius)
- REMOVAL
- SETTING OUT POINT

EASTINGS	528111
NORTHINGS	187922
POSTCODE	N6 4AG

LOCATION PLAN

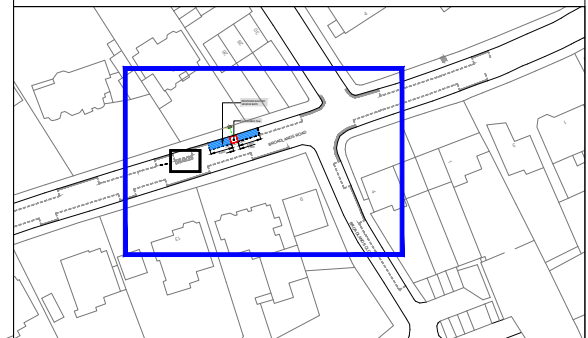

Rev.	Date	Comments	Des	Chk	App
-		ORIGINAL ISSUE			

its
intelligent
transport
services

t +44 (0)20 3318 8560

source
LONDON


e sales@its-global.co.uk

Client : **Haringey LONDON**

Title:
GENERAL LAYOUT
TMO Drawing - EV Layouts
Broadlands Road

Drawing No. 58/1030/TMO/141	Sheet No. 1 OF 1	Rev. -
--------------------------------	---------------------	-----------

1:200 @ A3


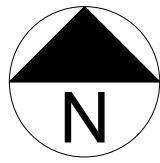


High Sheldon

SHELDON AVENUE

PROPOSED ELECTRIC VEHICLE BAYS

1 x DOUBLE 7kw

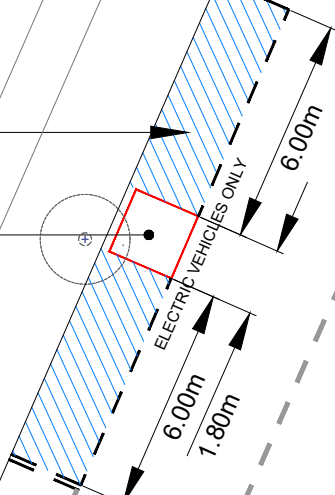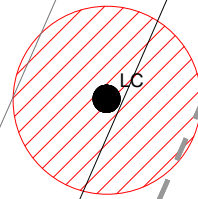


KEY / LEGEND

- EXISTING - EV PARKING BAY
- OPT 1 - EV PROPOSED BAY
- NEW TRAFFIC ISLAND WITH CHARGE POINT
- EV FEDDER PILLAR
- EXISTING SOURCE LONDON CP
- BT DUCTING
- ELEC DUCTING
- BT STATUTORY PLANT
- EXISTING LAMP COLUMN
- CP EXCLUSION ZONE (2.5m Radius)
- REMOVAL
- SETTING OUT POINT

EASTINGS	527741
NORTHINGS	188437
POSTCODE	N6 4NB

LOCATION PLAN

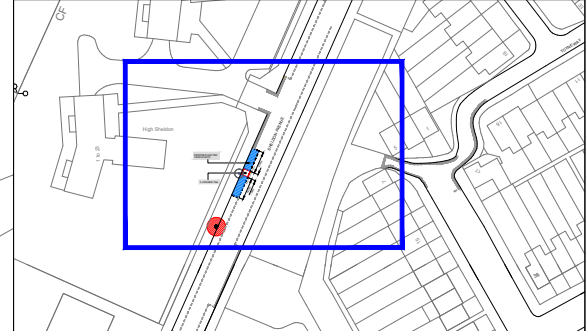

Rev.	Date	Comments	Des	Chk	App
-		ORIGINAL ISSUE			



t +44 (0)20 3318 8560 e sales@its-global.co.uk




Title:
GENERAL LAYOUT
 TMO Drawing - EV Layouts
 Sheldon Avenue

Drawing No. 58/1030/TMO/140	Sheet No. 1 OF 1	Rev. -
--------------------------------	---------------------	-----------

1:200 @ A3


BASED UPON ORDNANCE SURVEY'S MAPS WITH THE PERMISSION OF THE CONTROLLER OF HMSO. (c) CROWN COPYRIGHT. UNAUTHORISED REPRODUCTION INFRINGES CROWN COPYRIGHT AND MAY LEAD TO PROSECUTION OR CIVIL PROCEEDINGS. XXX

CAD REFERENCE: G:\Shared drives\58-Bollore-Total\58-1030-BPL-LB-Haringey\Master Filing System\02-Location Drawings\03-TMO Drawings\58-1030-140-TMO-Sheldon Avenue - 58-1030-TMO-140 DATE: 18/02/2023

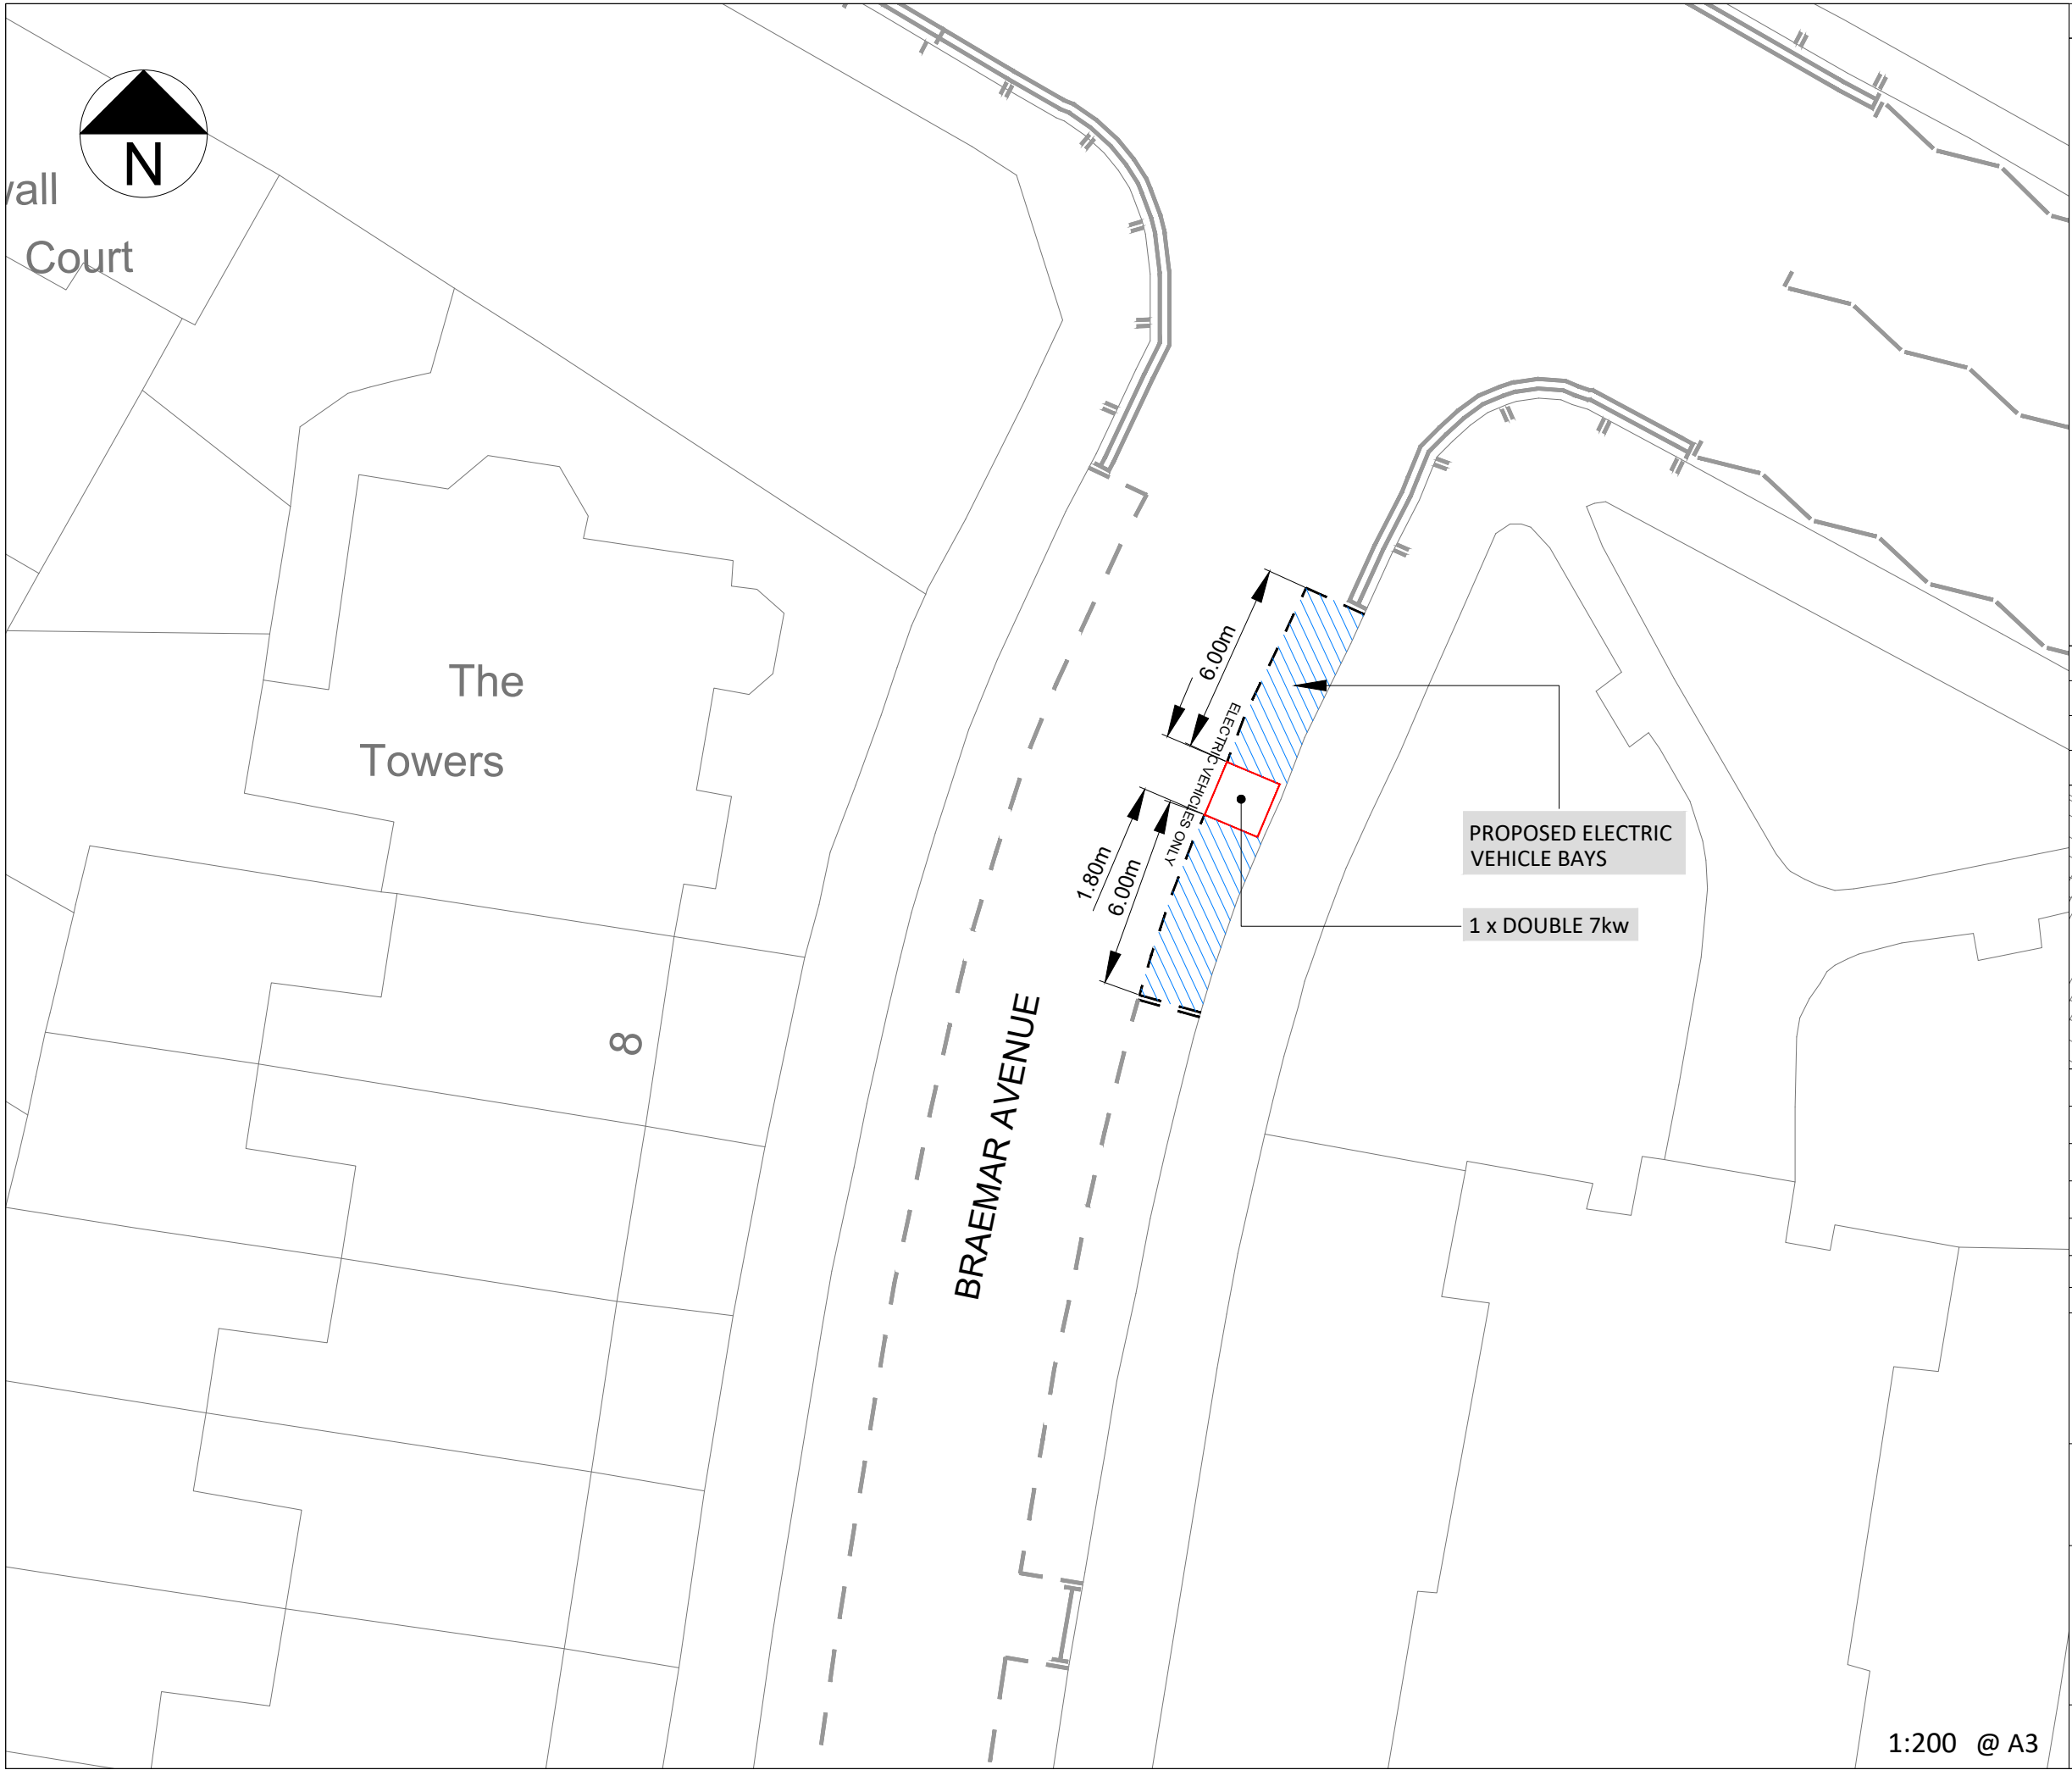

KEY / LEGEND	
EXISTING - EV PARKING BAY	
OPT 1 - EV PROPOSED BAY	
NEW TRAFFIC ISLAND WITH CHARGE POINT	
EV FEDDER PILLAR	
EXISTING SOURCE LONDON CP	
BT DUCTING	
ELEC DUCTING	
BT STATUTORY PLANT	
EXISTING LAMP COLUMN	
CP EXCLUSION ZONE (2.5m Radius)	
REMOVAL	
SETTING OUT POINT	

EASTINGS	530471
NORTHINGS	190808
POSTCODE	N22 7BY

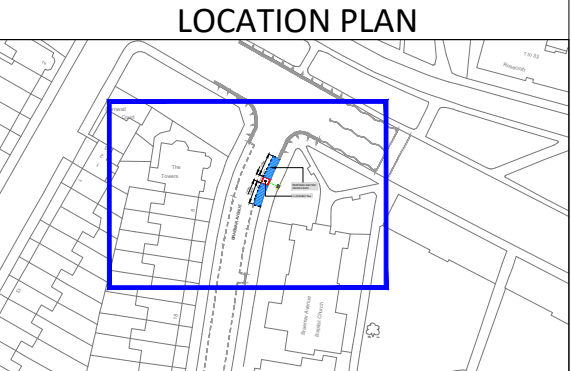

Rev.	Date	Comments	Des	Chk	App
-		ORIGINAL ISSUE			





 t +44 (0)20 3318 8560 e sales@its-global.co.uk

Client : **Haringey LONDON**

Title:
GENERAL LAYOUT
 TMO Drawing - EV Layouts
 Braemar Avenue

Drawing No. 58/1030/TMO/065	Sheet No. 1 OF 1	Rev. -
--------------------------------	---------------------	-----------

1:200 @ A3

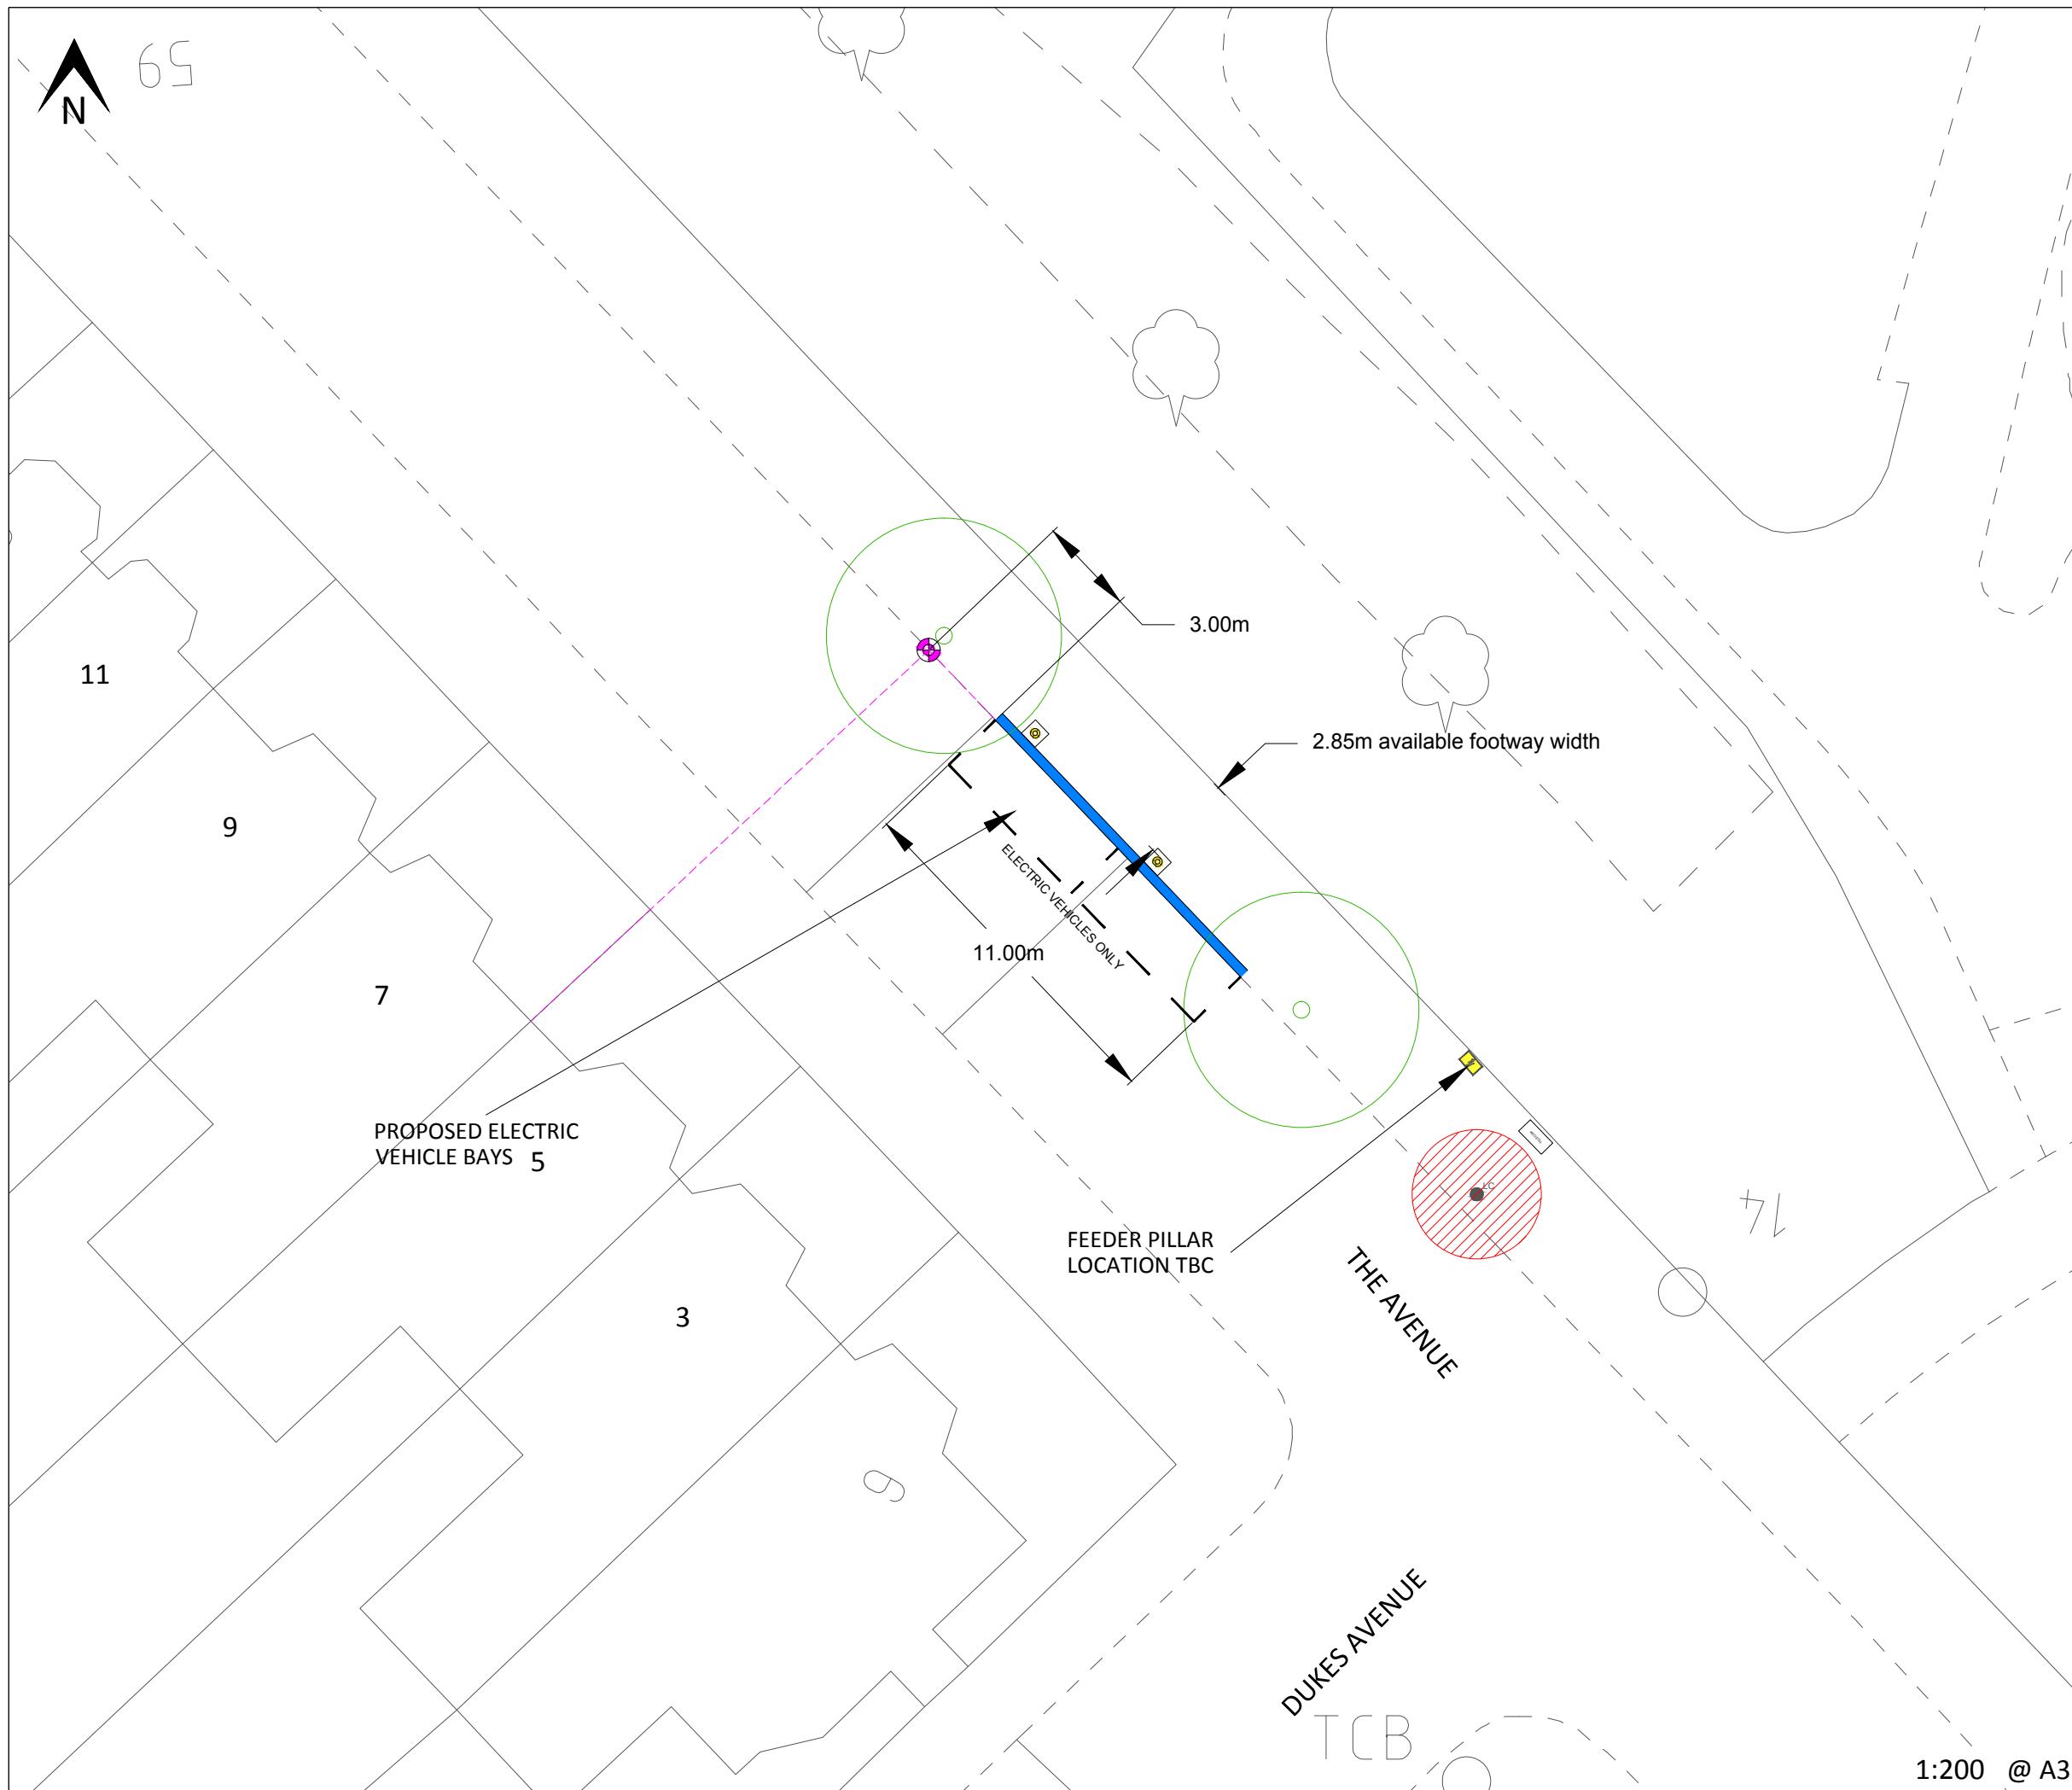


KEY / LEGEND

- EXISTING - EV PARKING BAY
- OPT 1 - EV PROPOSED BAY
- NEW EV CHARGE POINT
- EV FEDDER PILLAR
- EXISTING SOURCE LONDON CP
- BT DUCTING
- ELEC DUCTING
- BT STATUTORY PLANT
- EXISTING LAMP COLUMN
- CP EXCLUSION ZONE (2m Radius)
- REMOVAL
- SETTING OUT POINT
- TRAFFIC SIGN-DIAGRAM 660.9

EASTINGS	529451
NORTHINGS	190166
POSTCODE	NN10 2QE

LOCATION PLAN

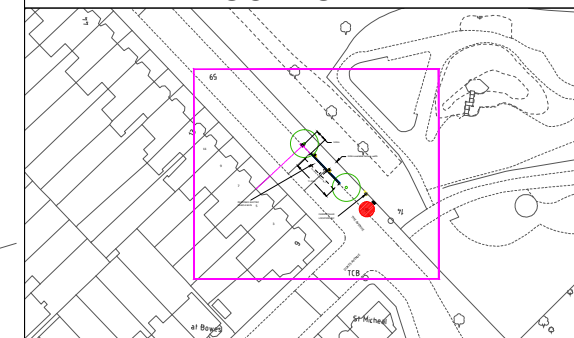

	ORIGINAL ISSUE				
Rev.	Date	Comments	Des	Chk	App


t +44 (0)20 3318 8560 e sales@its-global.co.uk

Client: **Haringey LONDON**

Title:
GENERAL LAYOUT
 Proposed EV Layouts
 The Avenue
 TMO Drawing

Drawing No. 58/1030/041/TMO	Sheet No. 1 OFF 1	Rev. -
--------------------------------	----------------------	-----------

1:200 @ A3

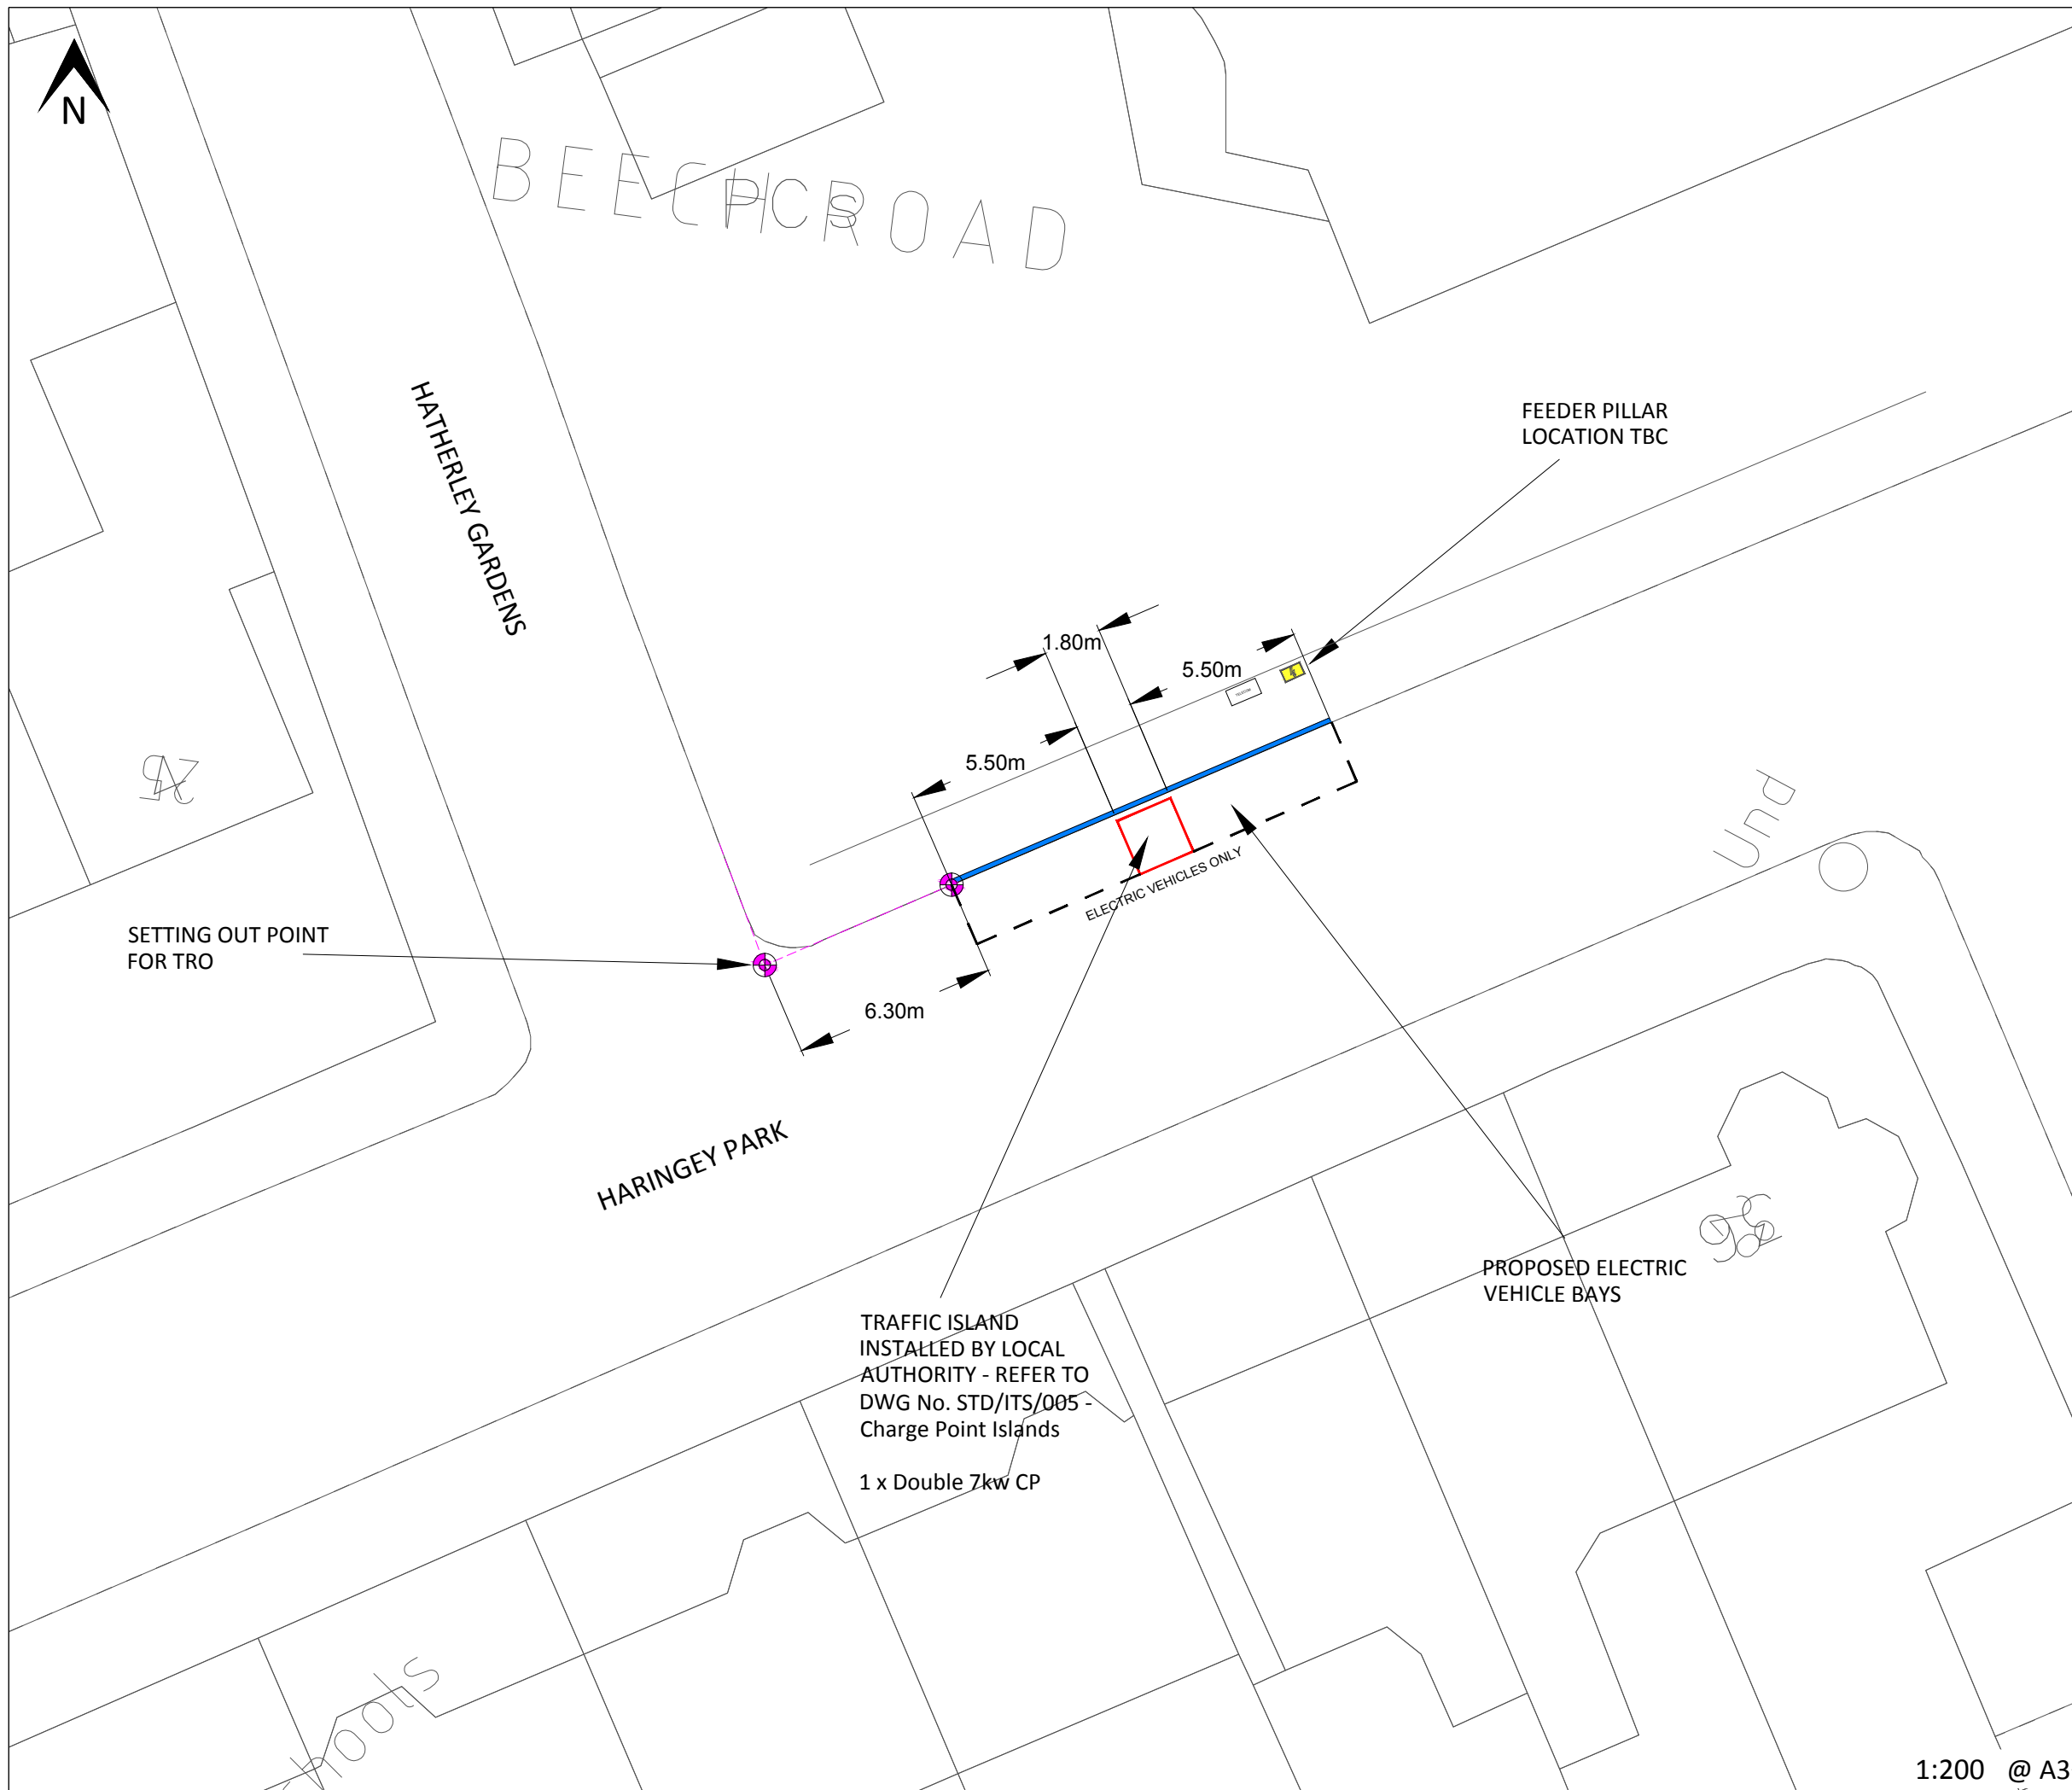


KEY / LEGEND

- EXISTING - EV PARKING BAY
- OPT 1 - EV PROPOSED BAY
- NEW EV CHARGE POINT
- EV FEDDER PILLAR
- EXISTING SOURCE LONDON CP
- BT DUCTING
- ELEC DUCTING
- BT STATUTORY PLANT
- EXISTING LAMP COLUMN
- CP EXCLUSION ZONE (2m Radius)
- REMOVAL
- SETTING OUT POINT
- TRAFFIC SIGN-DIAGRAM 660.9

EASTINGS	531277
NORTHINGS	189030
POSTCODE	N8 0NJ

LOCATION PLAN

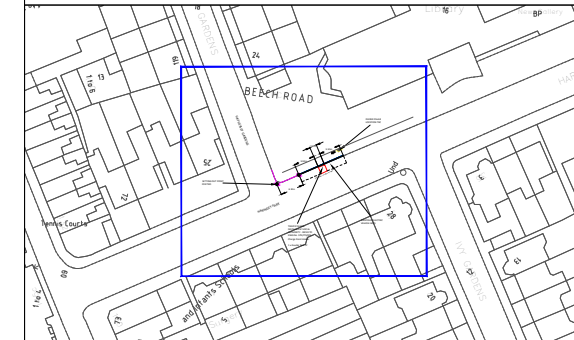

Rev.	Date	Comments	Des	Chk	App
A	20/04/20	Added Traffic Island	BB	FF	MS
-		ORIGINAL ISSUE			

t +44 (0)20 3318 8560 e sales@its-global.co.uk

Client: **Haringey LONDON**

Title:
GENERAL LAYOUT
 Proposed EV Layouts
 Haringey Park
 TMO Drawing

Drawing No. 58/1030/039/TMO	Sheet No. 1 OFF 1	Rev. A
--------------------------------	----------------------	-----------

1:200 @ A3