

Charlotte Court

2


1 to 2, 1 x DOUBLE 7kw

1 x DOUBLE 7kw

PROPOSED ELECTRIC VEHICLE BAYS

PROPOSED ELECTRIC VEHICLE BAYS

CROUCH HALL ROAD

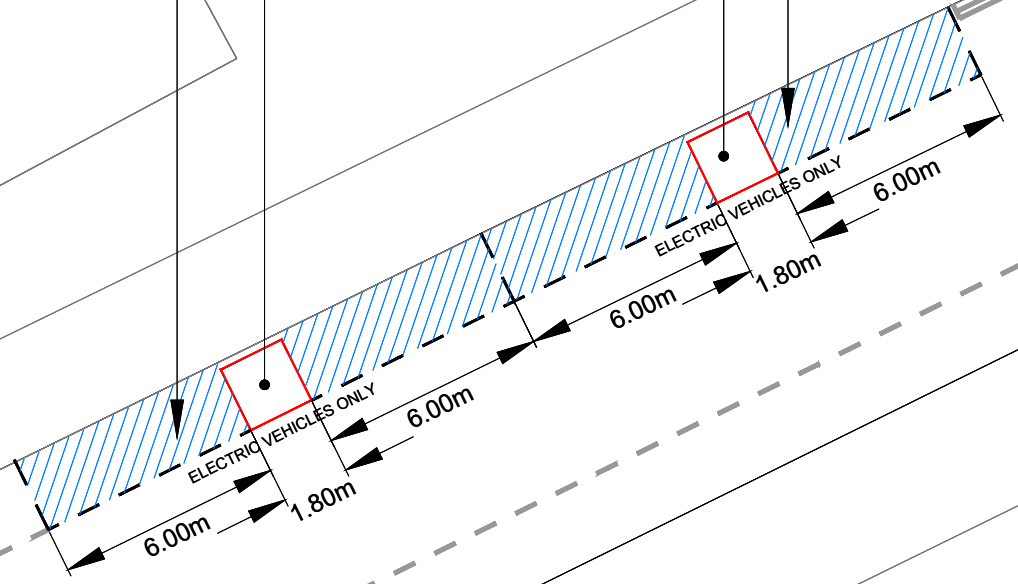


KEY / LEGEND

- EXISTING - EV PARKING BAY
- OPT 1 - EV PROPOSED BAY
- NEW TRAFFIC ISLAND WITH CHARGE POINT
- EV FEDDER PILLAR
- EXISTING SOURCE LONDON CP
- BT DUCTING
- ELEC DUCTING
- BT STATUTORY PLANT
- EXISTING LAMP COLUMN
- CP EXCLUSION ZONE (2.5m Radius)
- REMOVAL
- SETTING OUT POINT

| | |
|-----------|--------|
| EASTINGS | 529667 |
| NORTHINGS | 188252 |
| POSTCODE | N8 8HA |

LOCATION PLAN

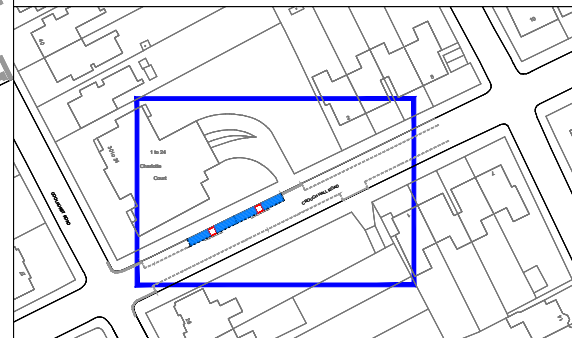

| Rev. | Date | Comments | Des | Chk | App |
|------|------|----------------|-----|-----|-----|
| - | | ORIGINAL ISSUE | | | |

Intelligent transport services

LONDON



t +44 (0)20 3318 8560 e sales@its-global.co.uk

Client : **Haringey LONDON**

Title:
GENERAL LAYOUT
TMO Drawing - EV Layouts
Crouch Hall Road

| | | |
|--------------------------------|----------------------|-----------|
| Drawing No. 58/1030/TMO/139 | Sheet No. 1 OFF 1 | Rev. - |
|--------------------------------|----------------------|-----------|

1:200 @ A3

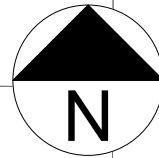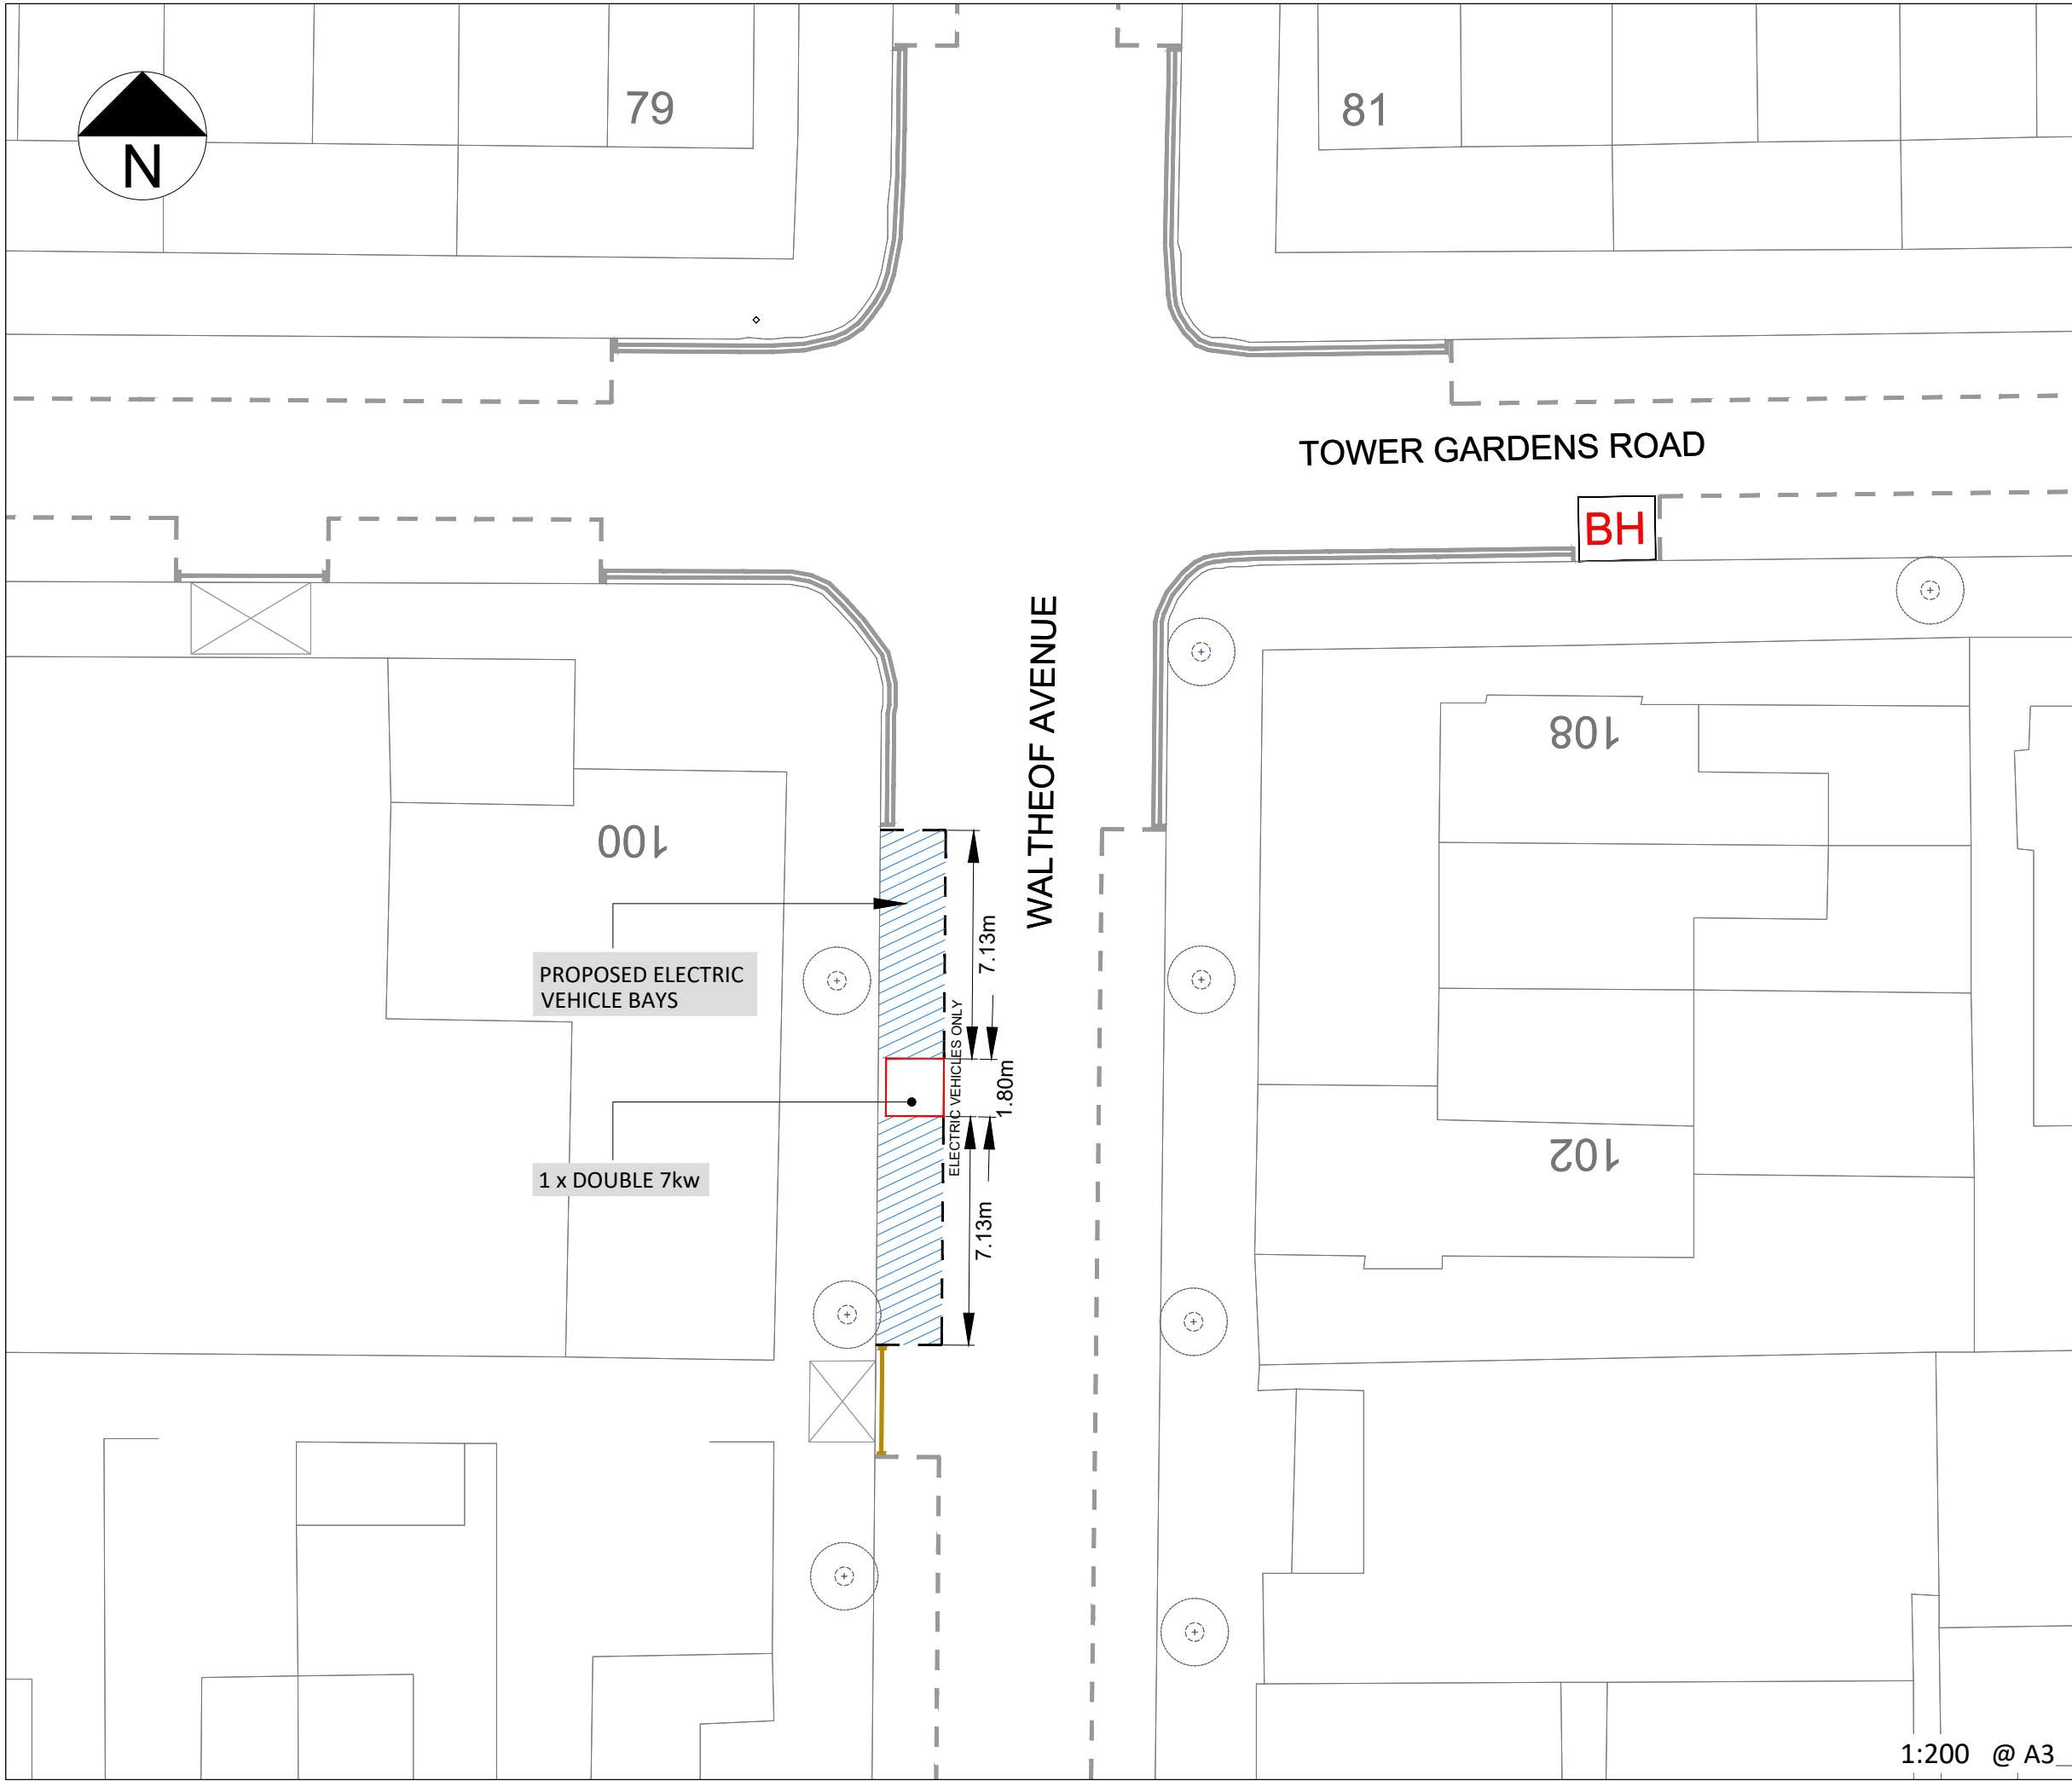


KEY / LEGEND

- EXISTING - EV PARKING BAY
- OPT 1 - EV PROPOSED BAY
- NEW TRAFFIC ISLAND WITH CHARGE POINT
- EV FEDDER PILLAR
- EXISTING SOURCE LONDON CP
- BT DUCTING
- ELEC DUCTING
- BT STATUTORY PLANT
- EXISTING LAMP COLUMN
- CP EXCLUSION ZONE (2.5m Radius)
- REMOVAL
- SETTING OUT POINT

| | |
|-----------|---------|
| EASTINGS | 532572 |
| NORTHINGS | 190537 |
| POSTCODE | N17 7ES |

LOCATION PLAN

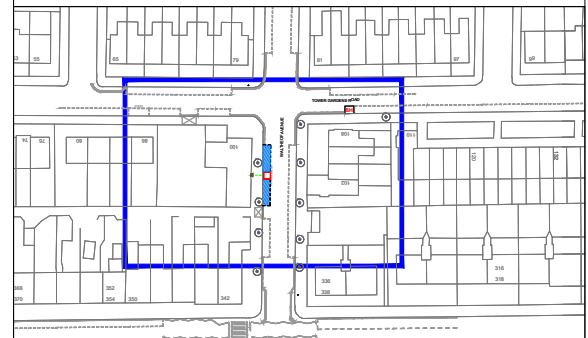

| Rev. | Date | Comments | Des | Chk | App |
|------|------|----------------|-----|-----|-----|
| - | | ORIGINAL ISSUE | | | |

its
intelligent
transport
services

t +44 (0)20 3318 8560

source
LONDON


e sales@its-global.co.uk

Client : **Haringey LONDON**

Title:
GENERAL LAYOUT
TMO Drawing - EV Layouts
Waltheof Avenue

1:200 @ A3

| | | |
|-----------------|-----------|------|
| Drawing No. | Sheet No. | Rev. |
| 58/1030/TMO/137 | 1 OFF 1 | - |

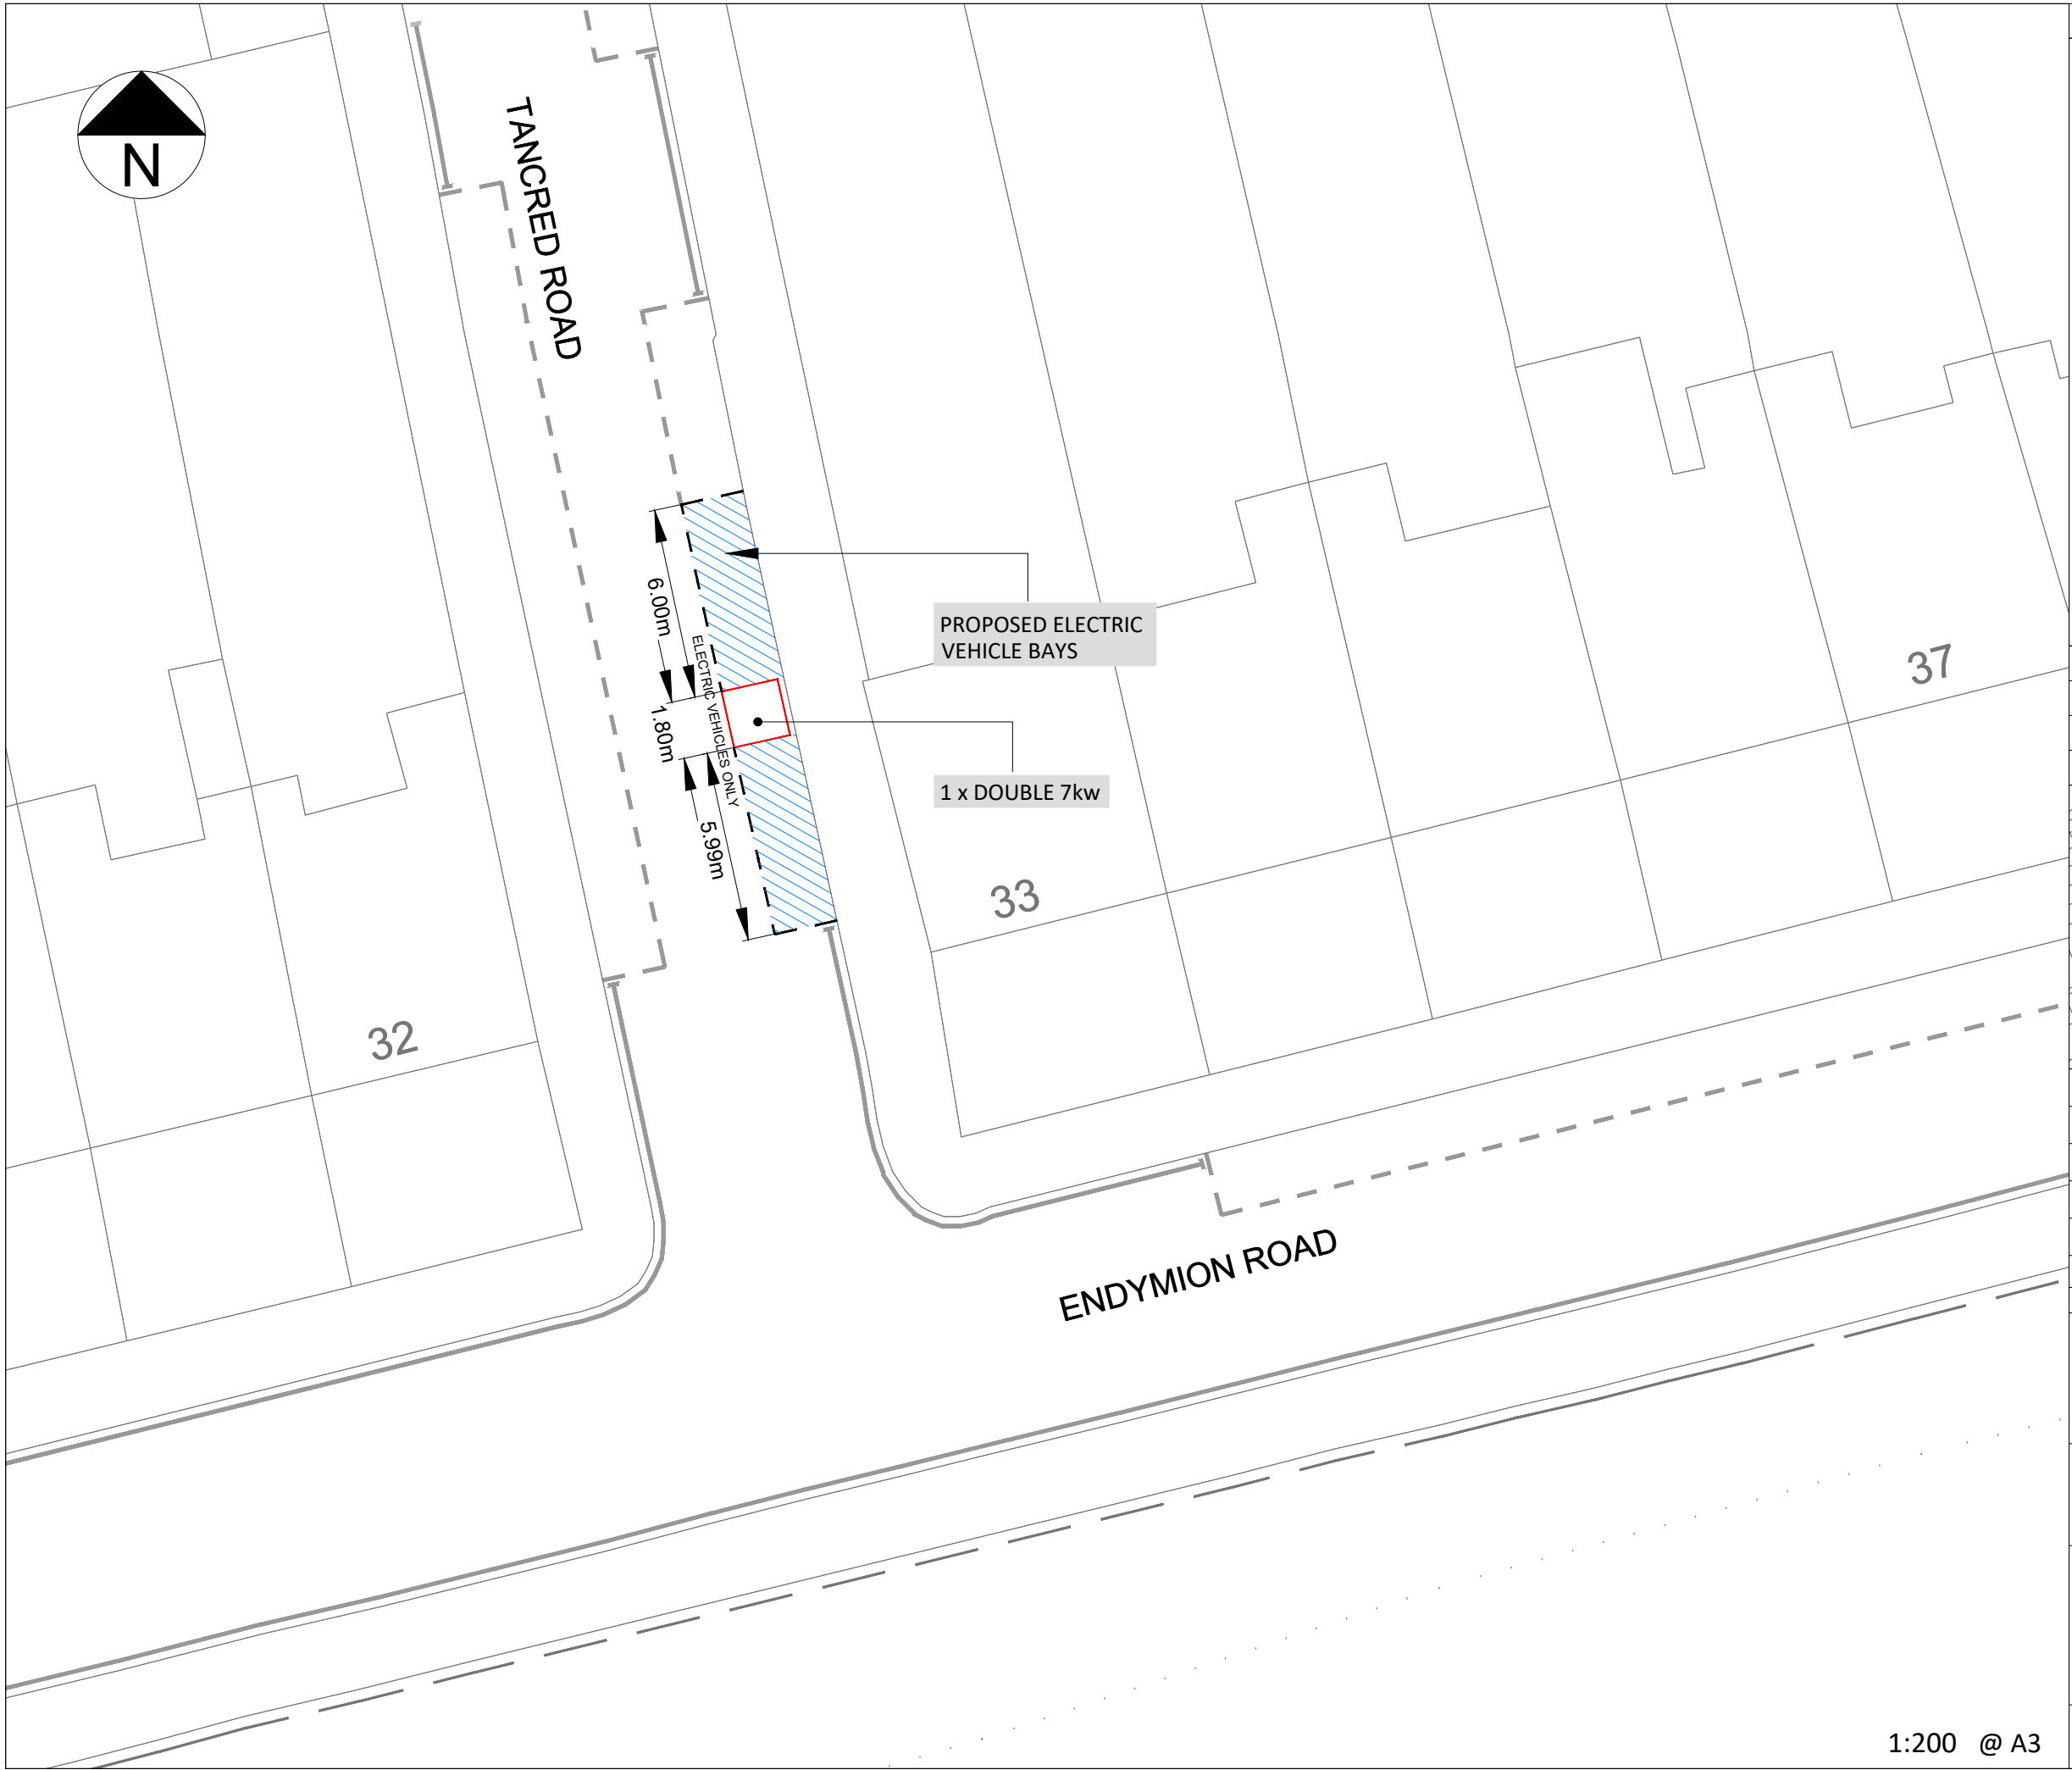

KEY / LEGEND

- EXISTING - EV PARKING BAY
- OPT 1 - EV PROPOSED BAY
- NEW TRAFFIC ISLAND WITH CHARGE POINT
- EV FEDDER PILLAR
- EXISTING SOURCE LONDON CP
- BT DUCTING
- ELEC DUCTING
- BT STATUTORY PLANT
- EXISTING LAMP COLUMN
- CP EXCLUSION ZONE (2.5m Radius)
- REMOVAL
- SETTING OUT POINT

| | |
|-----------|--------|
| EASTINGS | 531699 |
| NORTHINGS | 187985 |
| POSTCODE | N4 1EQ |

LOCATION PLAN



| Rev. | Date | Comments | Des | Chk | App |
|------|------|----------------|-----|-----|-----|
| - | | ORIGINAL ISSUE | | | |

Intelligent
transport
services

t +44 (0)20 3318 8560

e sales@its-global.co.uk

Client : **Haringey LONDON**


Title:
GENERAL LAYOUT
TMO Drawing - EV Layouts
Trancred Road

| | | |
|--------------------------------|----------------------|-----------|
| Drawing No. 58/1030/TMO/136 | Sheet No. 1 OFF 1 | Rev. - |
|--------------------------------|----------------------|-----------|

1:200 @ A3

BASED UPON ORDNANCE SURVEY'S MAPS WITH THE PERMISSION OF THE CONTROLLER OF HMSO. (c) CROWN COPYRIGHT. UNAUTHORISED REPRODUCTION INFRINGES CROWN COPYRIGHT AND MAY LEAD TO PROSECUTION OR CIVIL PROCEEDINGS.XXX

CAD REFERENCE: G:\Shared drives\58-Bolloré-Total\58-1030-BPL-LB-Haringey\Master Filing System\02-Location Drawings\03-TMO Drawings\58-1030-TMO-Trancred Road - 58-1030-TMO-136 DATE: 19/08/2022

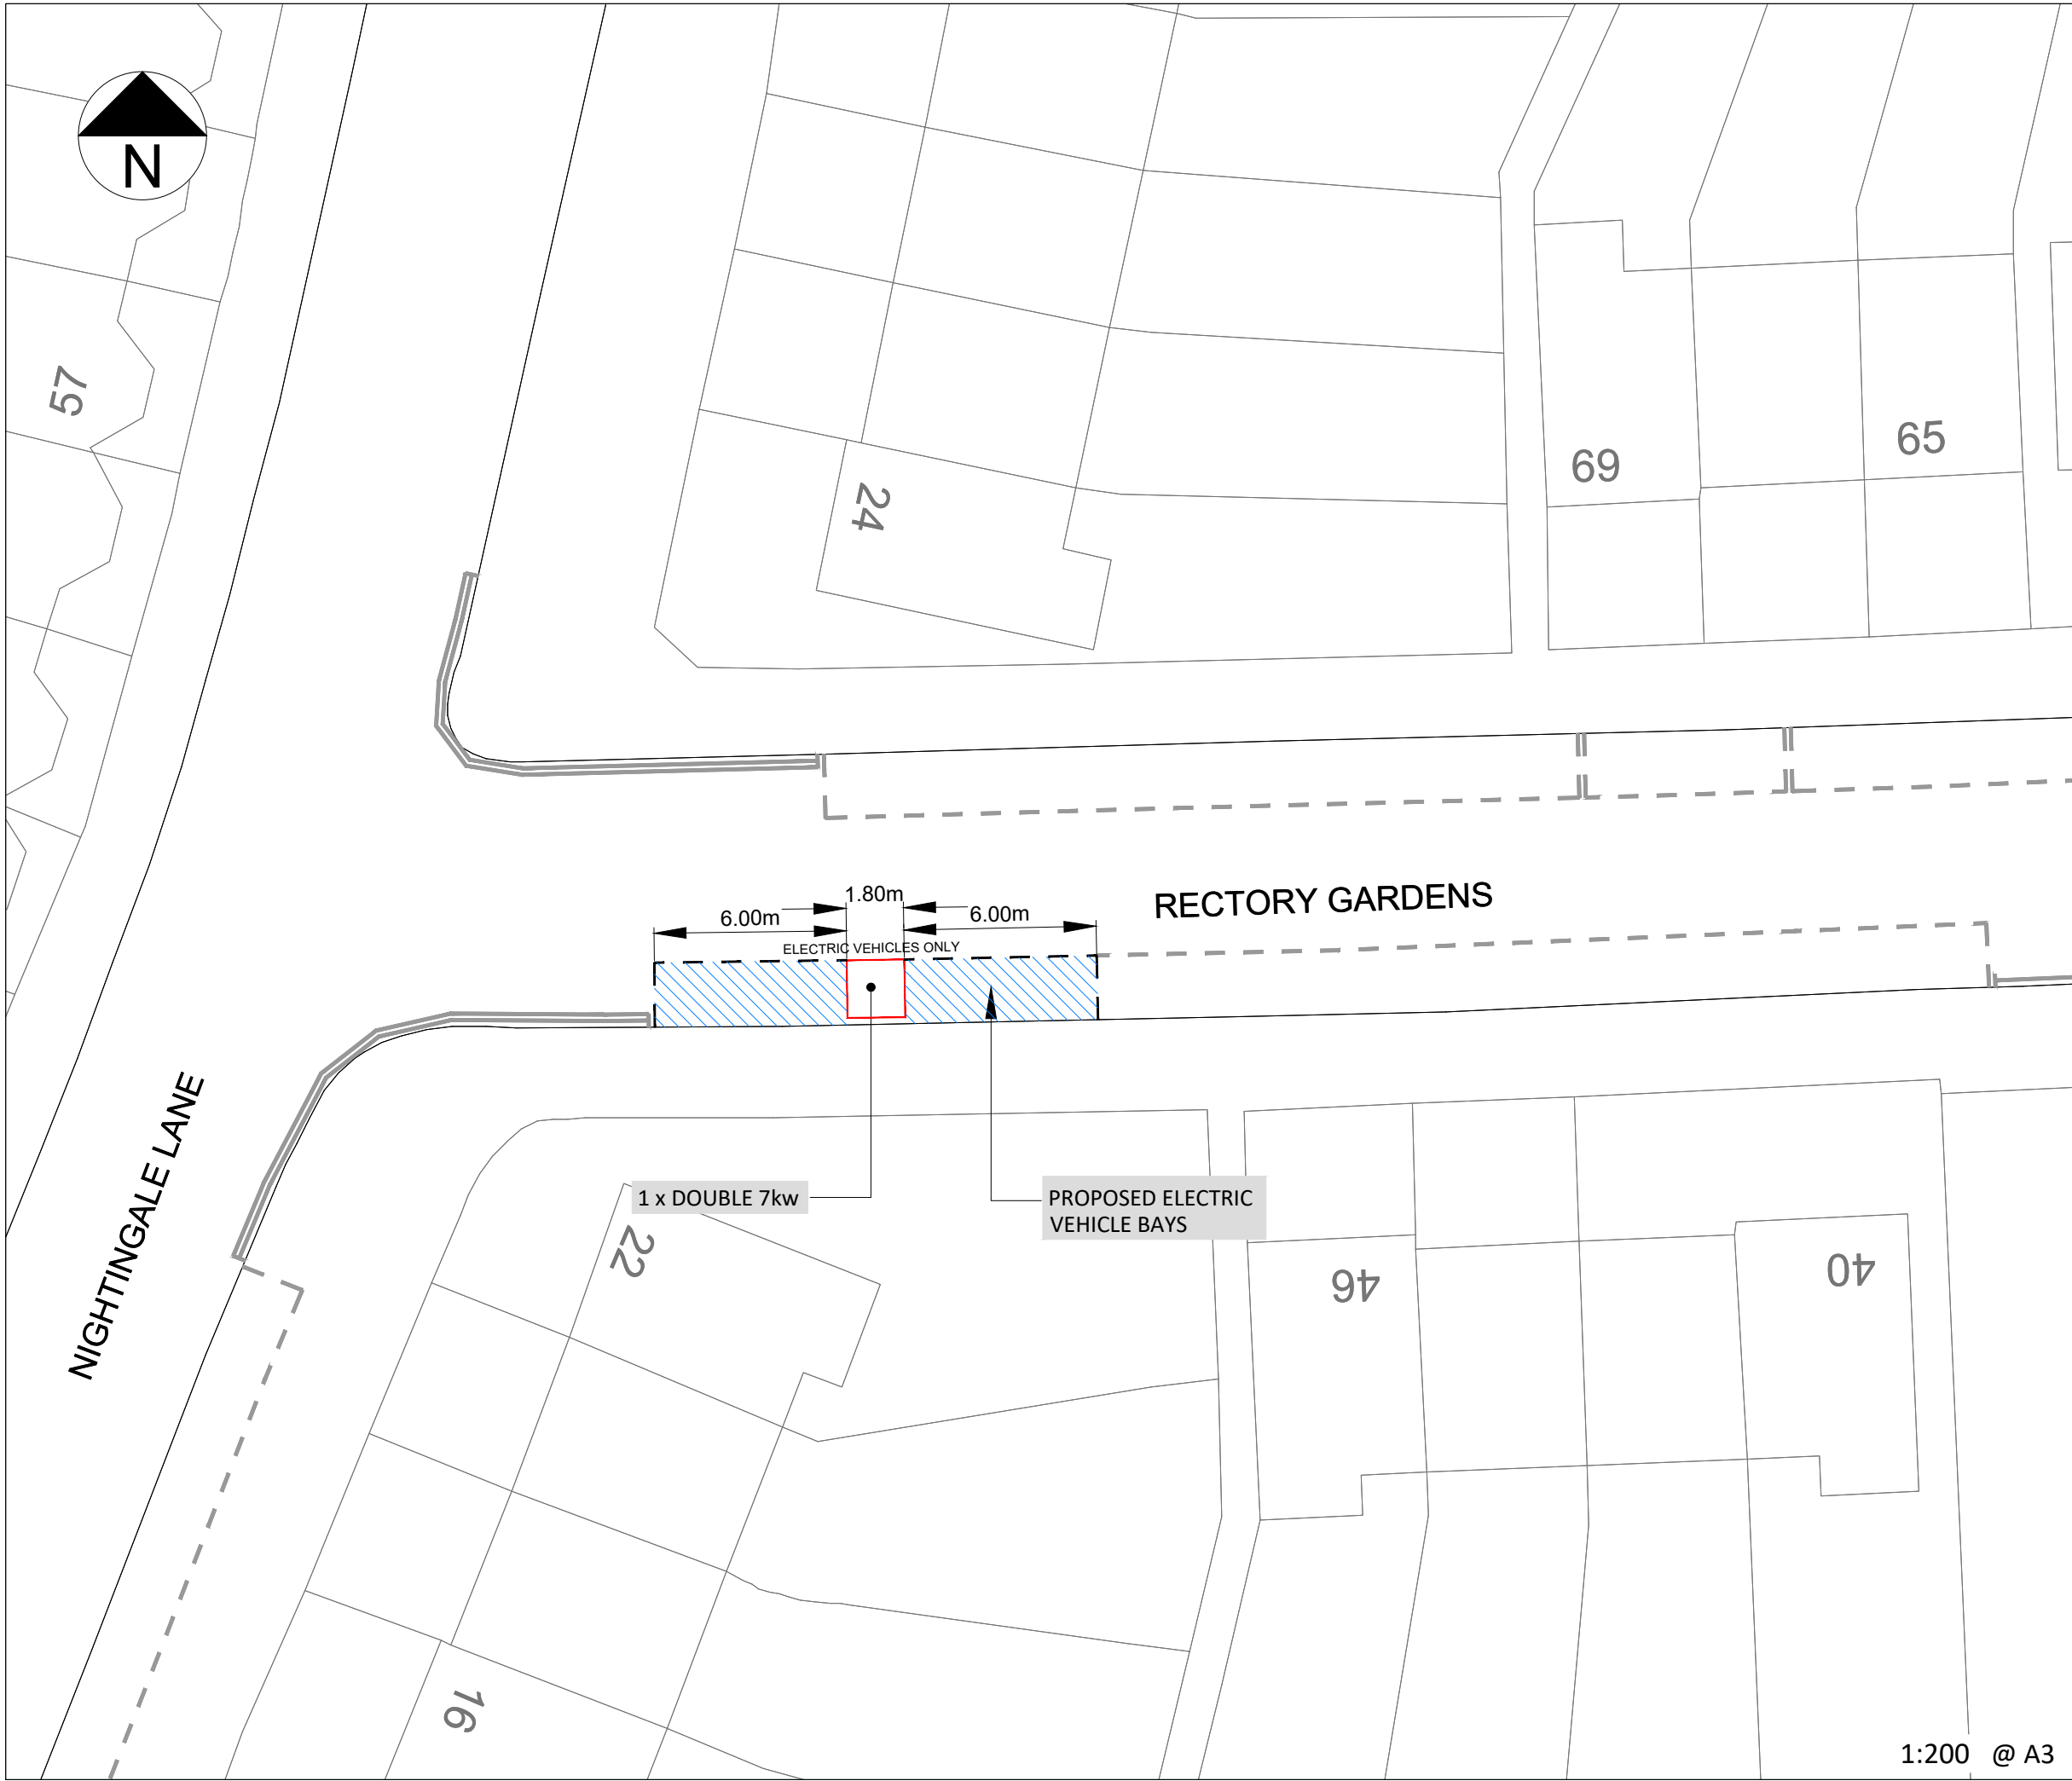


KEY / LEGEND

- EXISTING - EV PARKING BAY
- OPT 1 - EV PROPOSED BAY
- NEW TRAFFIC ISLAND WITH CHARGE POINT
- EV FEDDER PILLAR
- EXISTING SOURCE LONDON CP
- BT DUCTING
- ELEC DUCTING
- BT STATUTORY PLANT
- EXISTING LAMP COLUMN
- CP EXCLUSION ZONE (2.5m Radius)
- REMOVAL
- SETTING OUT POINT

| | |
|-----------|--------|
| EASTINGS | 530140 |
| NORTHINGS | 189420 |
| POSTCODE | N8 7QU |

LOCATION PLAN

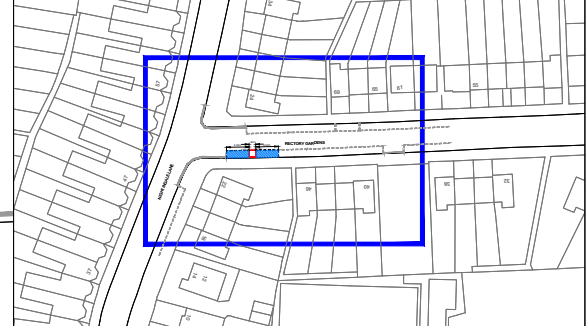

| Rev. | Date | Comments | Des | Chk | App |
|------|------|----------------|-----|-----|-----|
| - | | ORIGINAL ISSUE | | | |

Intelligent
transport
services

t +44 (0)20 3318 8560

e sales@its-global.co.uk

Client : **Haringey LONDON**


Title:
GENERAL LAYOUT
TMO Drawing - EV Layouts
Rectory Gardens

| | | |
|--------------------------------|----------------------|-----------|
| Drawing No. 58/1030/TMO/134 | Sheet No. 1 OFF 1 | Rev. - |
|--------------------------------|----------------------|-----------|

1:200 @ A3

BASED UPON ORDNANCE SURVEY'S MAPS WITH THE PERMISSION OF THE CONTROLLER OF HMSO. (c) CROWN COPYRIGHT. UNAUTHORISED REPRODUCTION INFRINGES CROWN COPYRIGHT AND MAY LEAD TO PROSECUTION OR CIVIL PROCEEDINGS.XXX

CAD REFERENCE: G:\shared drives\58-Bollore-Total\58-1030-BPL-LB-Haringey\Master Filing System\02-Location Drawings\03-TMO Drawings\58-1030-TMO-Rectory Gardens - 58-1030-TMO-134

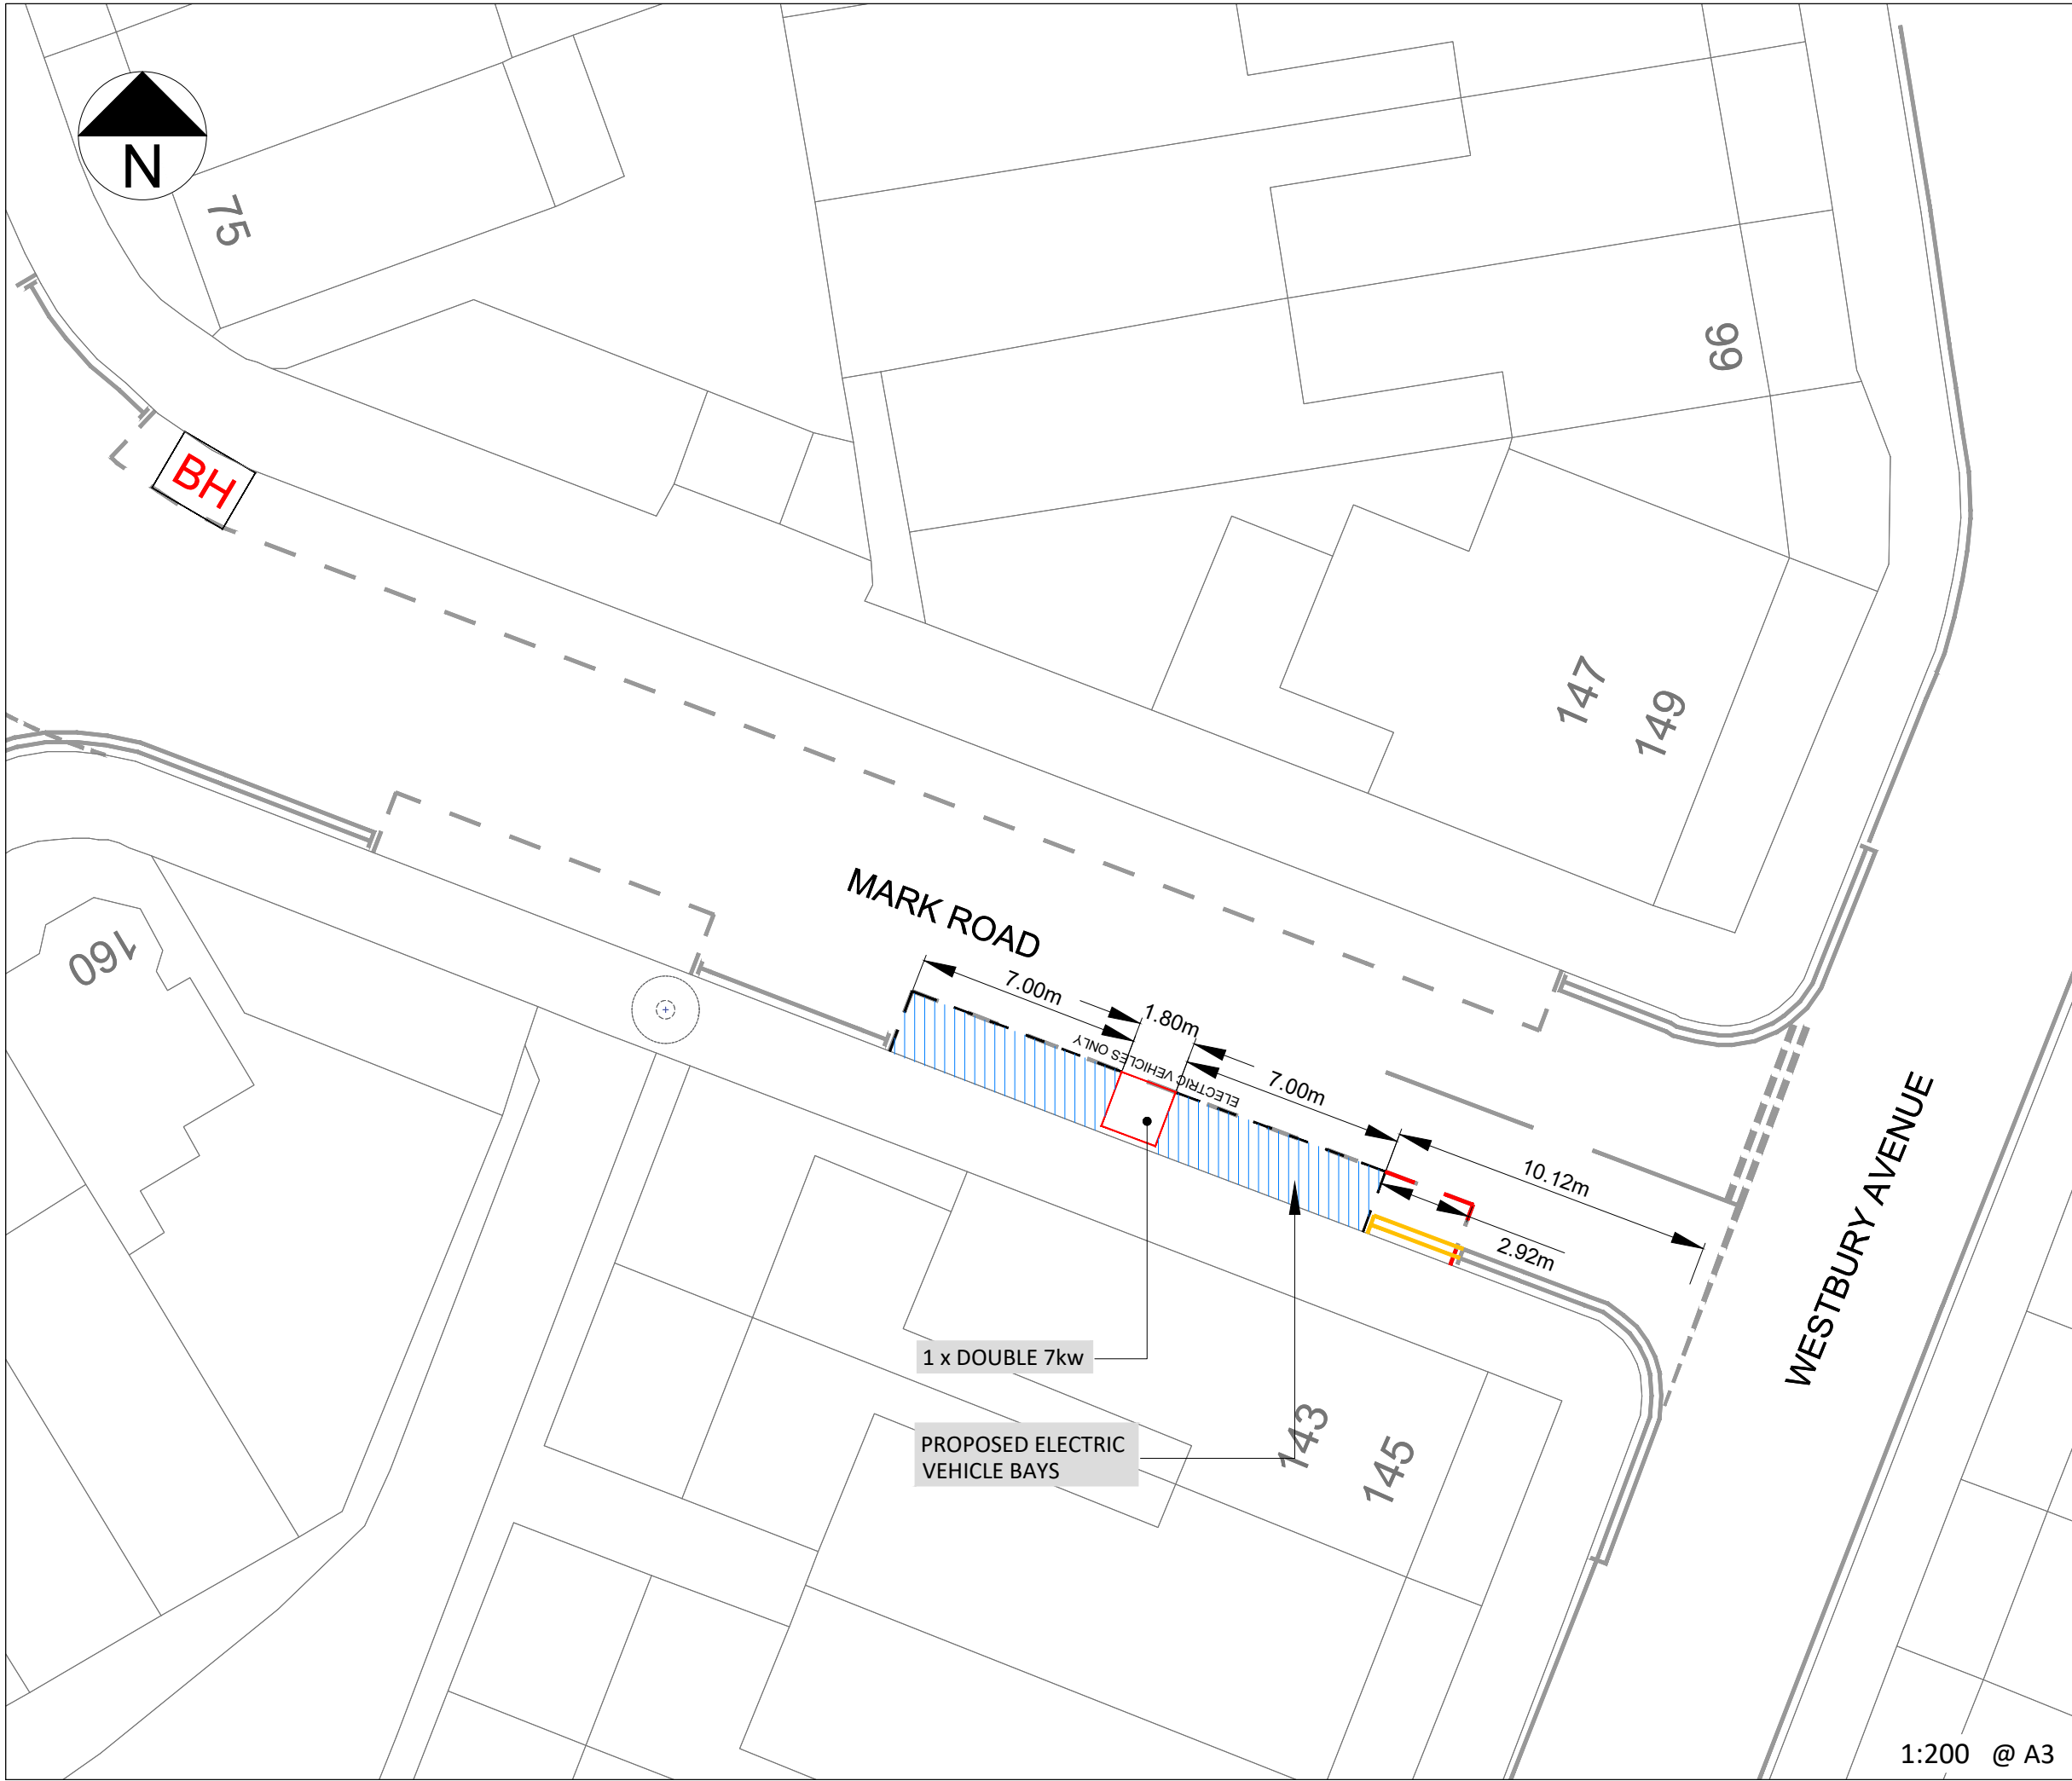


KEY / LEGEND

- EXISTING - EV PARKING BAY
- OPT 1 - EV PROPOSED BAY
- NEW TRAFFIC ISLAND WITH CHARGE POINT
- EV FEDDER PILLAR
- EXISTING SOURCE LONDON CP
- BT DUCTING
- ELEC DUCTING
- BT STATUTORY PLANT
- EXISTING LAMP COLUMN
- CP EXCLUSION ZONE (2.5m Radius)
- REMOVAL
- SETTING OUT POINT

| | |
|-----------|---------|
| EASTINGS | 532054 |
| NORTHINGS | 190287 |
| POSTCODE | N22 6PX |

LOCATION PLAN

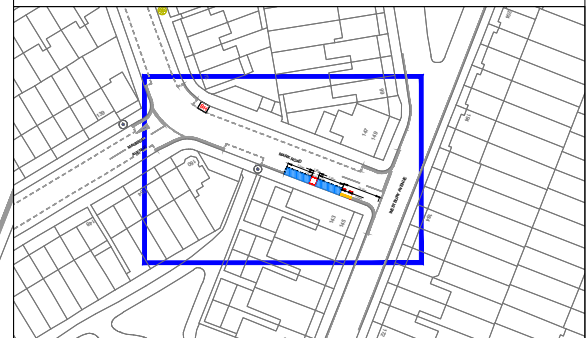

| Rev. | Date | Comments | Des | Chk | App |
|------|------|----------------|-----|-----|-----|
| - | | ORIGINAL ISSUE | | | |

its
intelligent
transport
services

source
LONDON


t +44 (0)20 3318 8560 e sales@its-global.co.uk

Client : **Haringey LONDON**

Title:
GENERAL LAYOUT
TMO Drawing - EV Layouts
Mark Road

| | | |
|--------------------------------|----------------------|-----------|
| Drawing No. 58/1030/TMO/131 | Sheet No. 1 OFF 1 | Rev. - |
|--------------------------------|----------------------|-----------|

1:200 @ A3

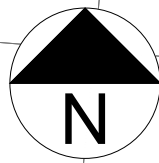


62

72

130

GLENDISH ROAD

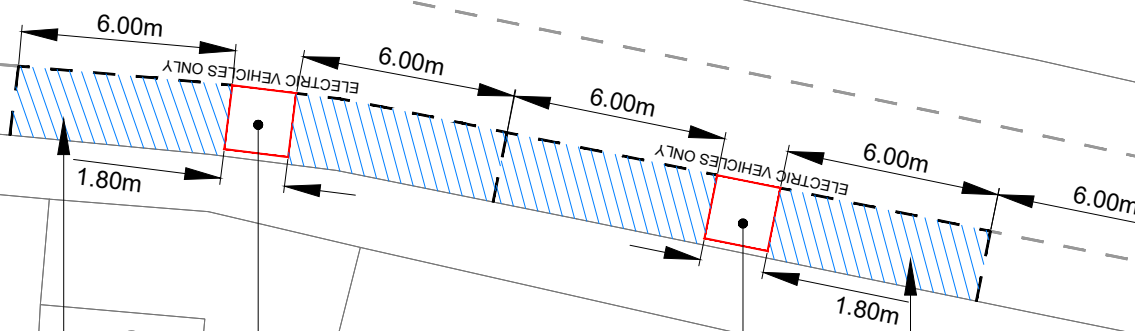

PROPOSED ELECTRIC VEHICLE BAYS

1 x DOUBLE 7kw

PROPOSED ELECTRIC VEHICLE BAYS

1 x DOUBLE 7kw

33

132

SHELBOURNE ROAD
DISABLED

KEY / LEGEND

- EXISTING - EV PARKING BAY
- OPT 1 - EV PROPOSED BAY
- NEW TRAFFIC ISLAND WITH CHARGE POINT
- EV FEDDER PILLAR
- EXISTING SOURCE LONDON CP
- BT DUCTING
- ELEC DUCTING
- BT STATUTORY PLANT
- EXISTING LAMP COLUMN
- CP EXCLUSION ZONE (2.5m Radius)
- REMOVAL
- SETTING OUT POINT

| | |
|-----------|---------|
| EASTINGS | 534678 |
| NORTHINGS | 190607 |
| POSTCODE | N17 9XY |

LOCATION PLAN



| Rev. | Date | Comments | Des | Chk | App |
|------|------|----------------|-----|-----|-----|
| - | | ORIGINAL ISSUE | | | |

Intelligent
transport
services

t +44 (0)20 3318 8560

source
LONDON



e sales@its-global.co.uk

Client : **Haringey LONDON**

Title:
GENERAL LAYOUT
TMO Drawing - EV Layouts
Glendish Road

| | | |
|--------------------------------|----------------------|-----------|
| Drawing No. 58/1030/TMO/130 | Sheet No. 1 OFF 1 | Rev. - |
|--------------------------------|----------------------|-----------|

1:200 @ A3

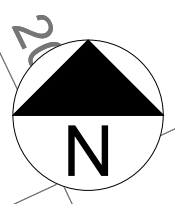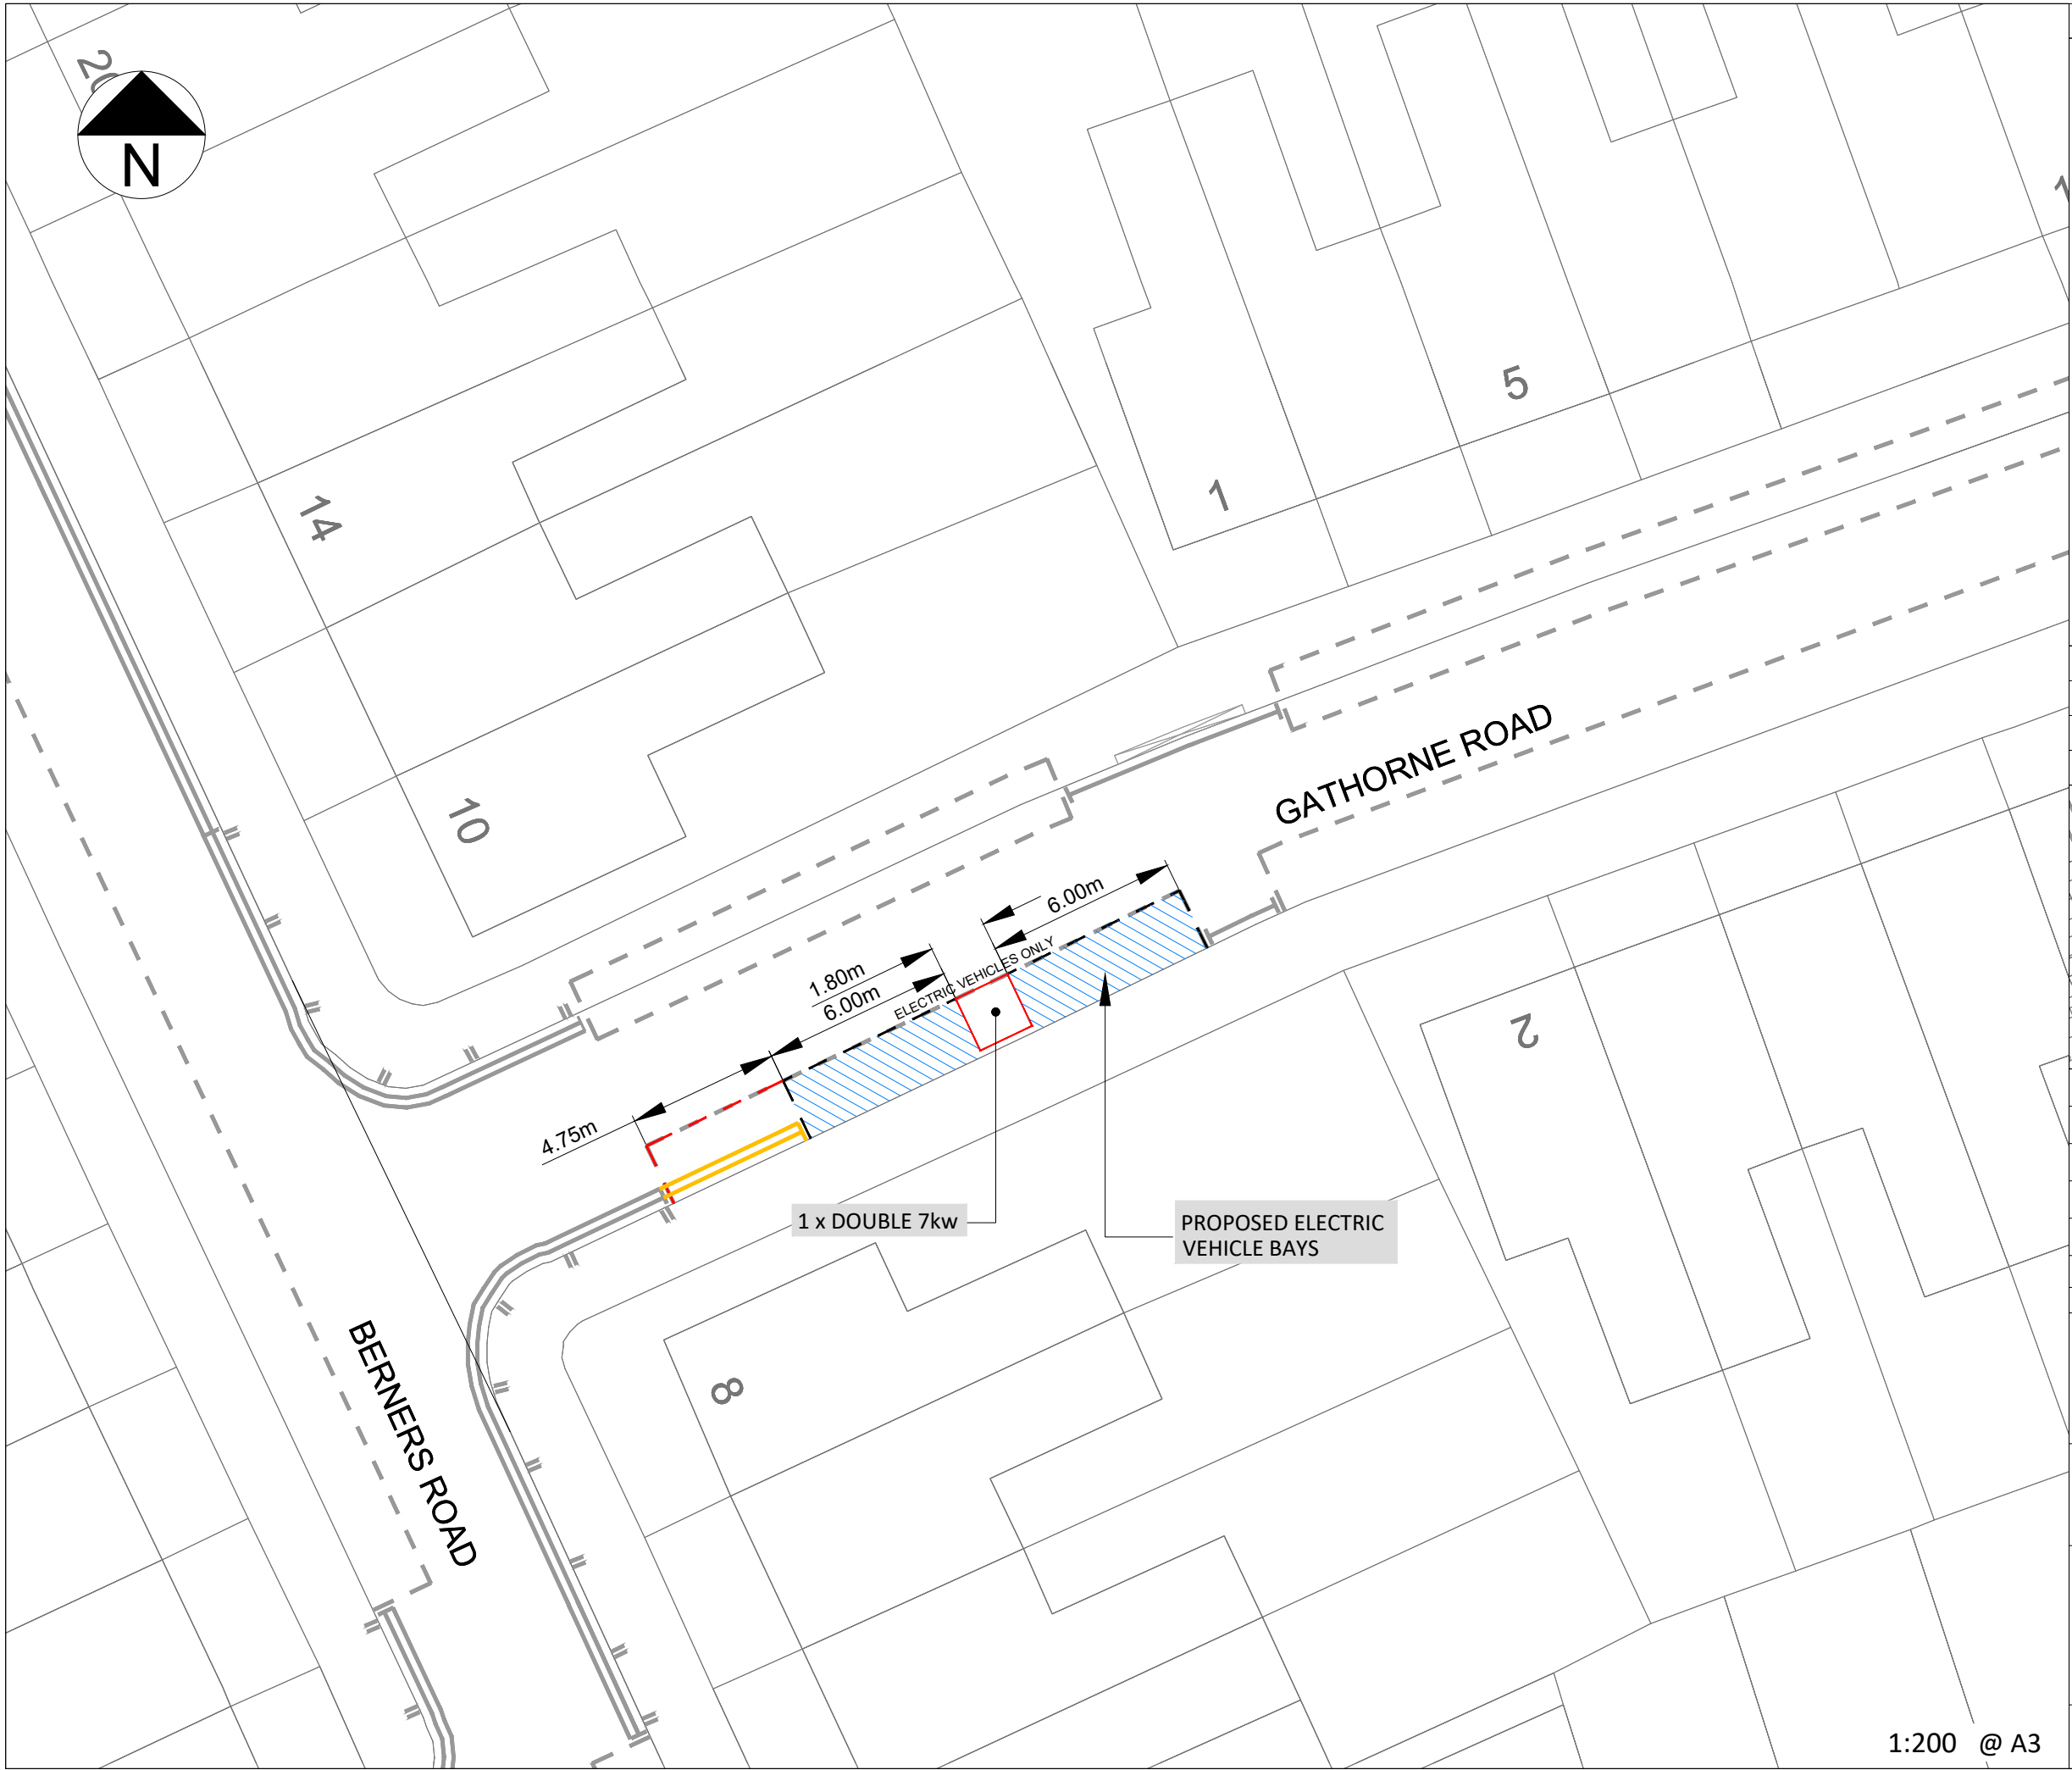


KEY / LEGEND

- EXISTING - EV PARKING BAY
- OPT 1 - EV PROPOSED BAY
- NEW TRAFFIC ISLAND WITH CHARGE POINT
- EV FEDDER PILLAR
- EXISTING SOURCE LONDON CP
- BT DUCTING
- ELEC DUCTING
- BT STATUTORY PLANT
- EXISTING LAMP COLUMN
- CP EXCLUSION ZONE (2.5m Radius)
- REMOVAL
- SETTING OUT POINT

| | |
|-----------|---------|
| EASTINGS | 531078 |
| NORTHINGS | 190476 |
| POSTCODE | N22 5ND |

LOCATION PLAN

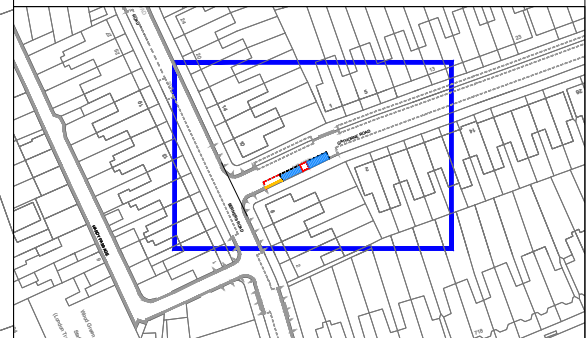

| Rev. | Date | Comments | Des | Chk | App |
|------|------|----------------|-----|-----|-----|
| - | | ORIGINAL ISSUE | | | |

its intelligent transport services

t +44 (0)20 3318 8560

source
LONDON



e sales@its-global.co.uk

Client : **Haringey LONDON**

Title:
GENERAL LAYOUT
TMO Drawing - EV Layouts
Gathorne Road

| | | |
|--------------------------------|----------------------|-----------|
| Drawing No. 58/1030/TMO/129 | Sheet No. 1 OFF 1 | Rev. - |
|--------------------------------|----------------------|-----------|

1:200 @ A3

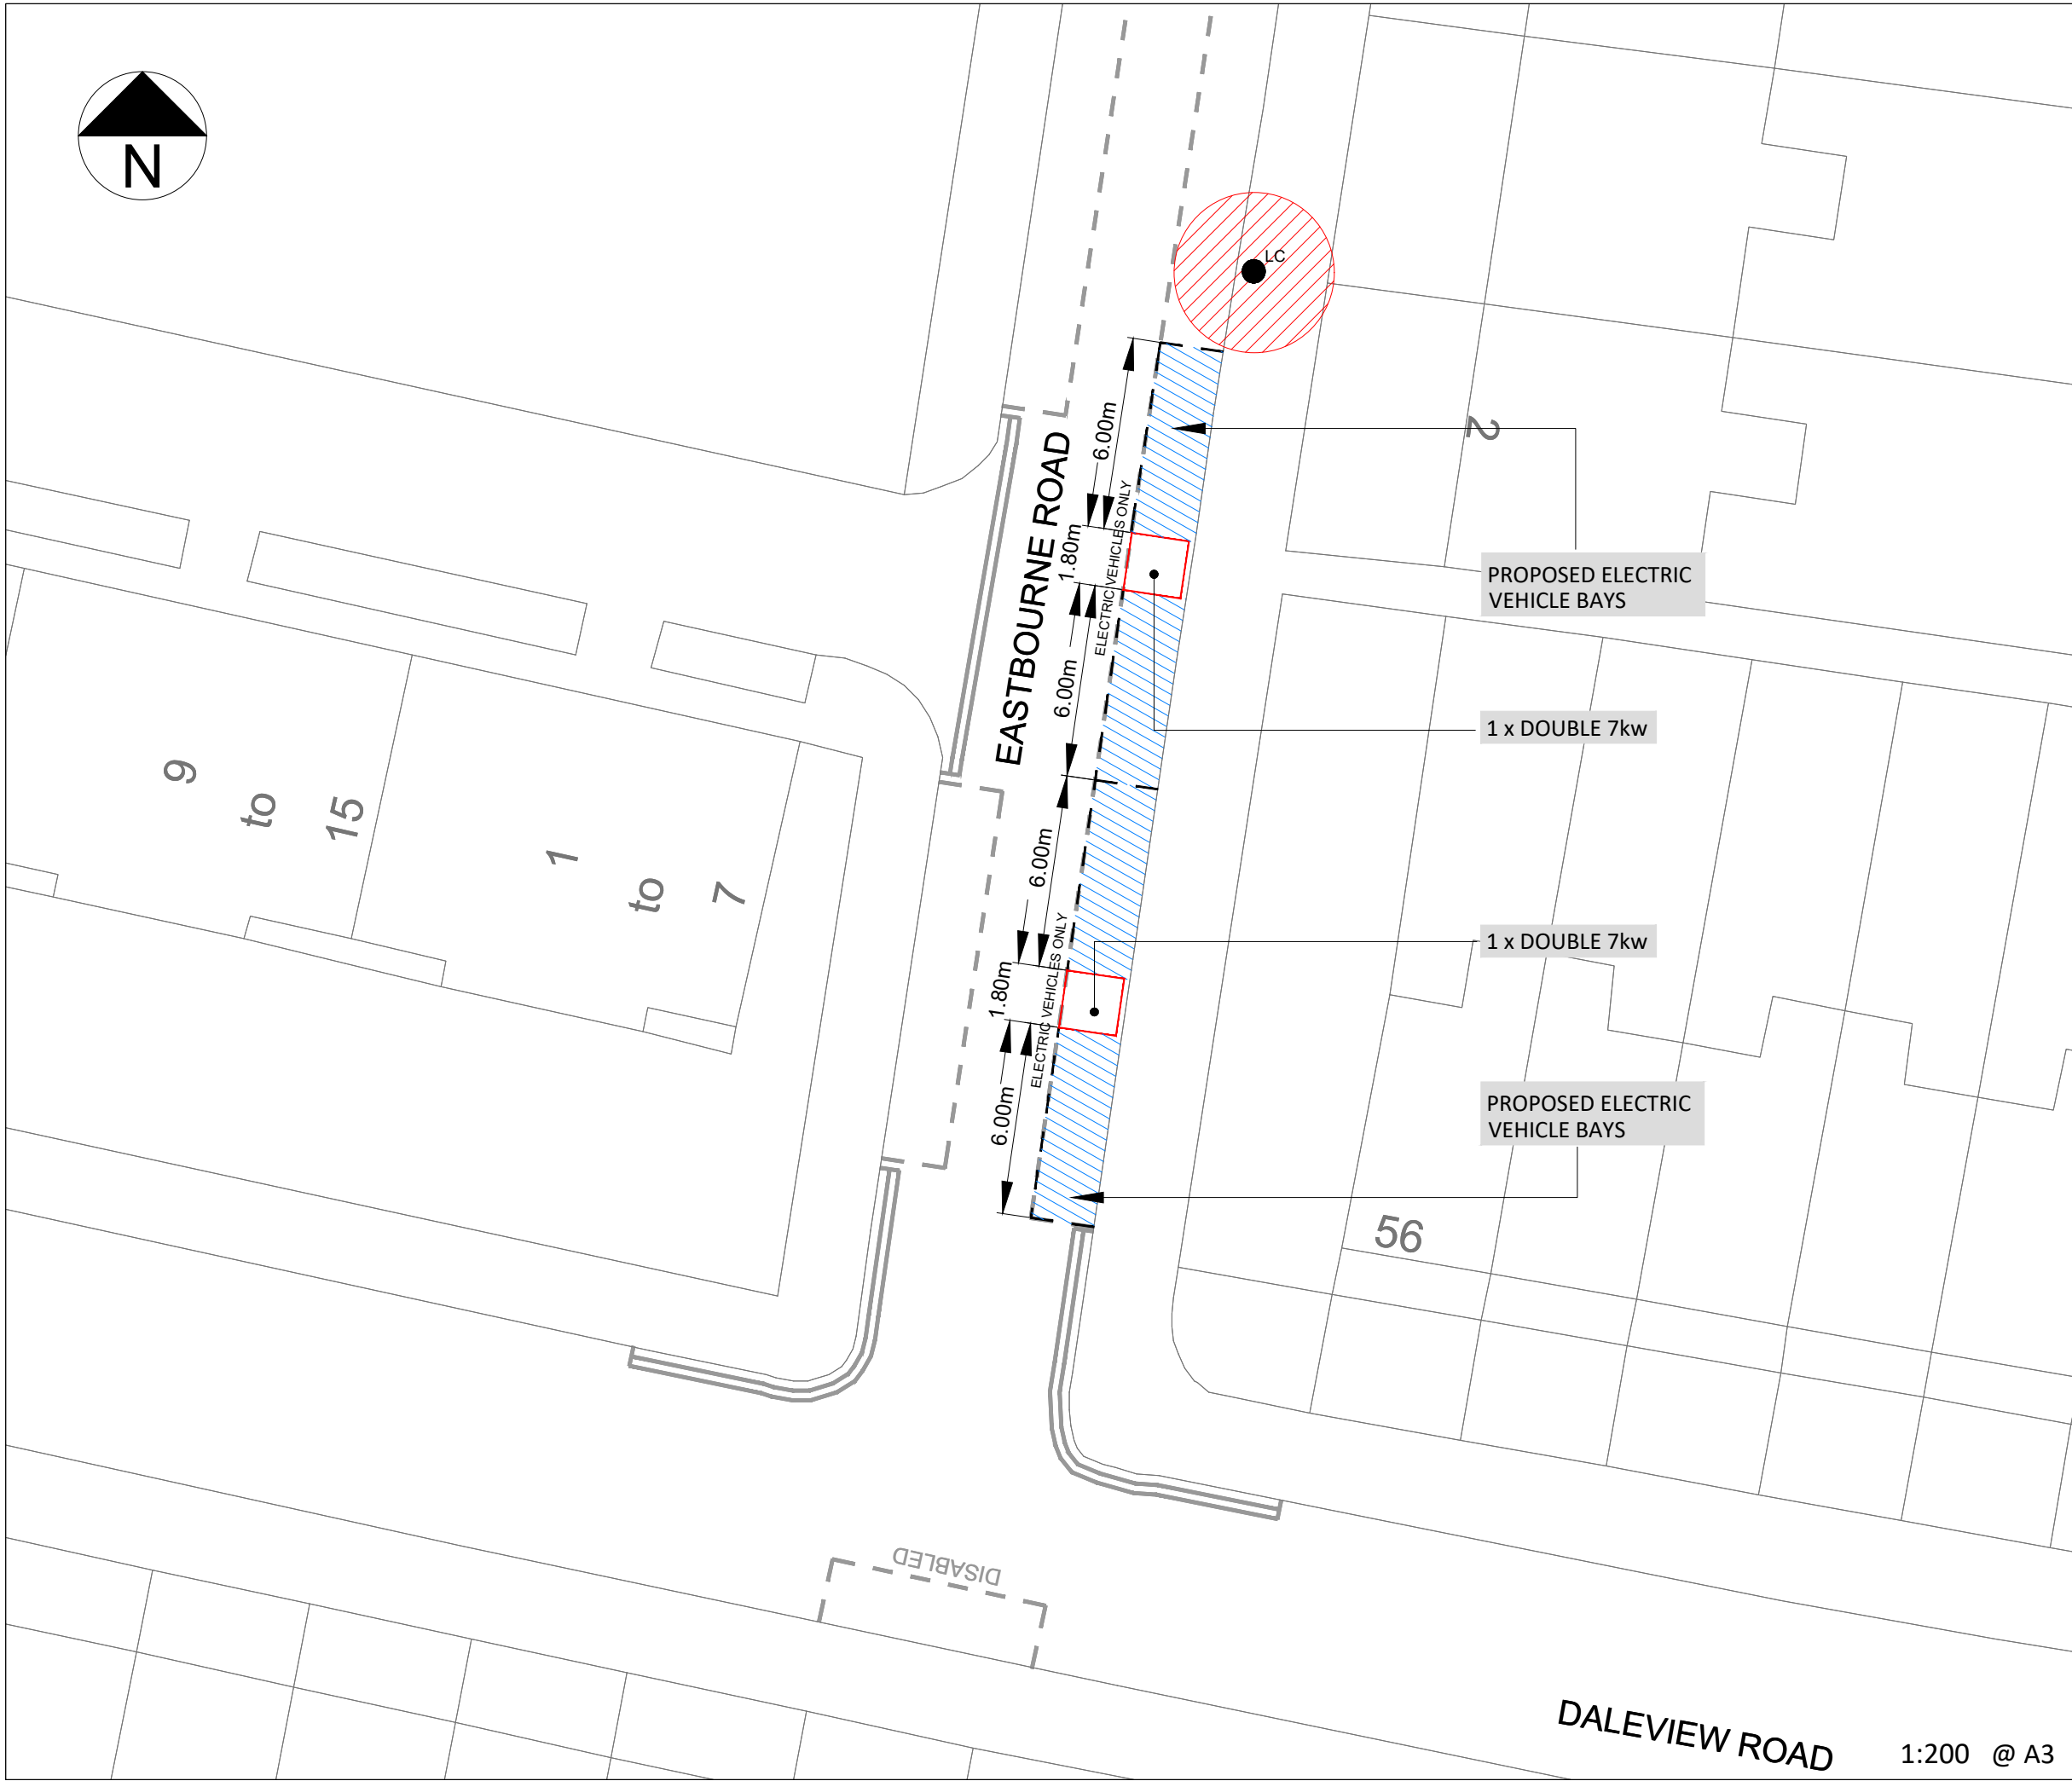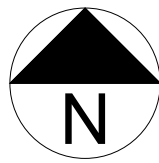


KEY / LEGEND

- EXISTING - EV PARKING BAY
- OPT 1 - EV PROPOSED BAY
- NEW TRAFFIC ISLAND WITH CHARGE POINT
- EV FEDDER PILLAR
- EXISTING SOURCE LONDON CP
- BT DUCTING
- ELEC DUCTING
- BT STATUTORY PLANT
- EXISTING LAMP COLUMN
- CP EXCLUSION ZONE (2.5m Radius)
- REMOVAL
- SETTING OUT POINT

| | |
|-----------|---------|
| EASTINGS | 533298 |
| NORTHINGS | 188133 |
| POSTCODE | N15 6NT |

LOCATION PLAN

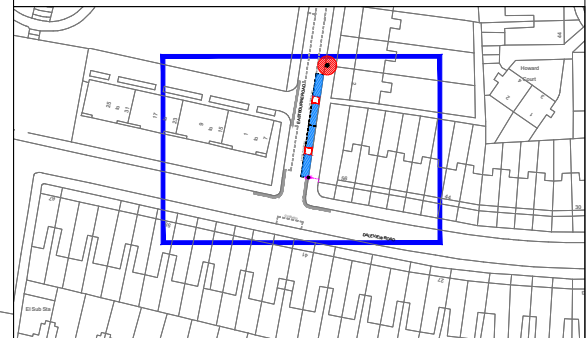

| Rev. | Date | Comments | Des | Chk | App |
|------|------|----------------|-----|-----|-----|
| - | | ORIGINAL ISSUE | | | |

its
intelligent
transport
services


source
LONDON

t +44 (0)20 3318 8560 e sales@its-global.co.uk

Client :

Title:
GENERAL LAYOUT
TMO Drawing - EV Layouts
Eastbourne Road

| | | |
|--------------------------------|----------------------|-----------|
| Drawing No. 58/1030/TMO/127 | Sheet No. 1 OFF 1 | Rev. - |
|--------------------------------|----------------------|-----------|

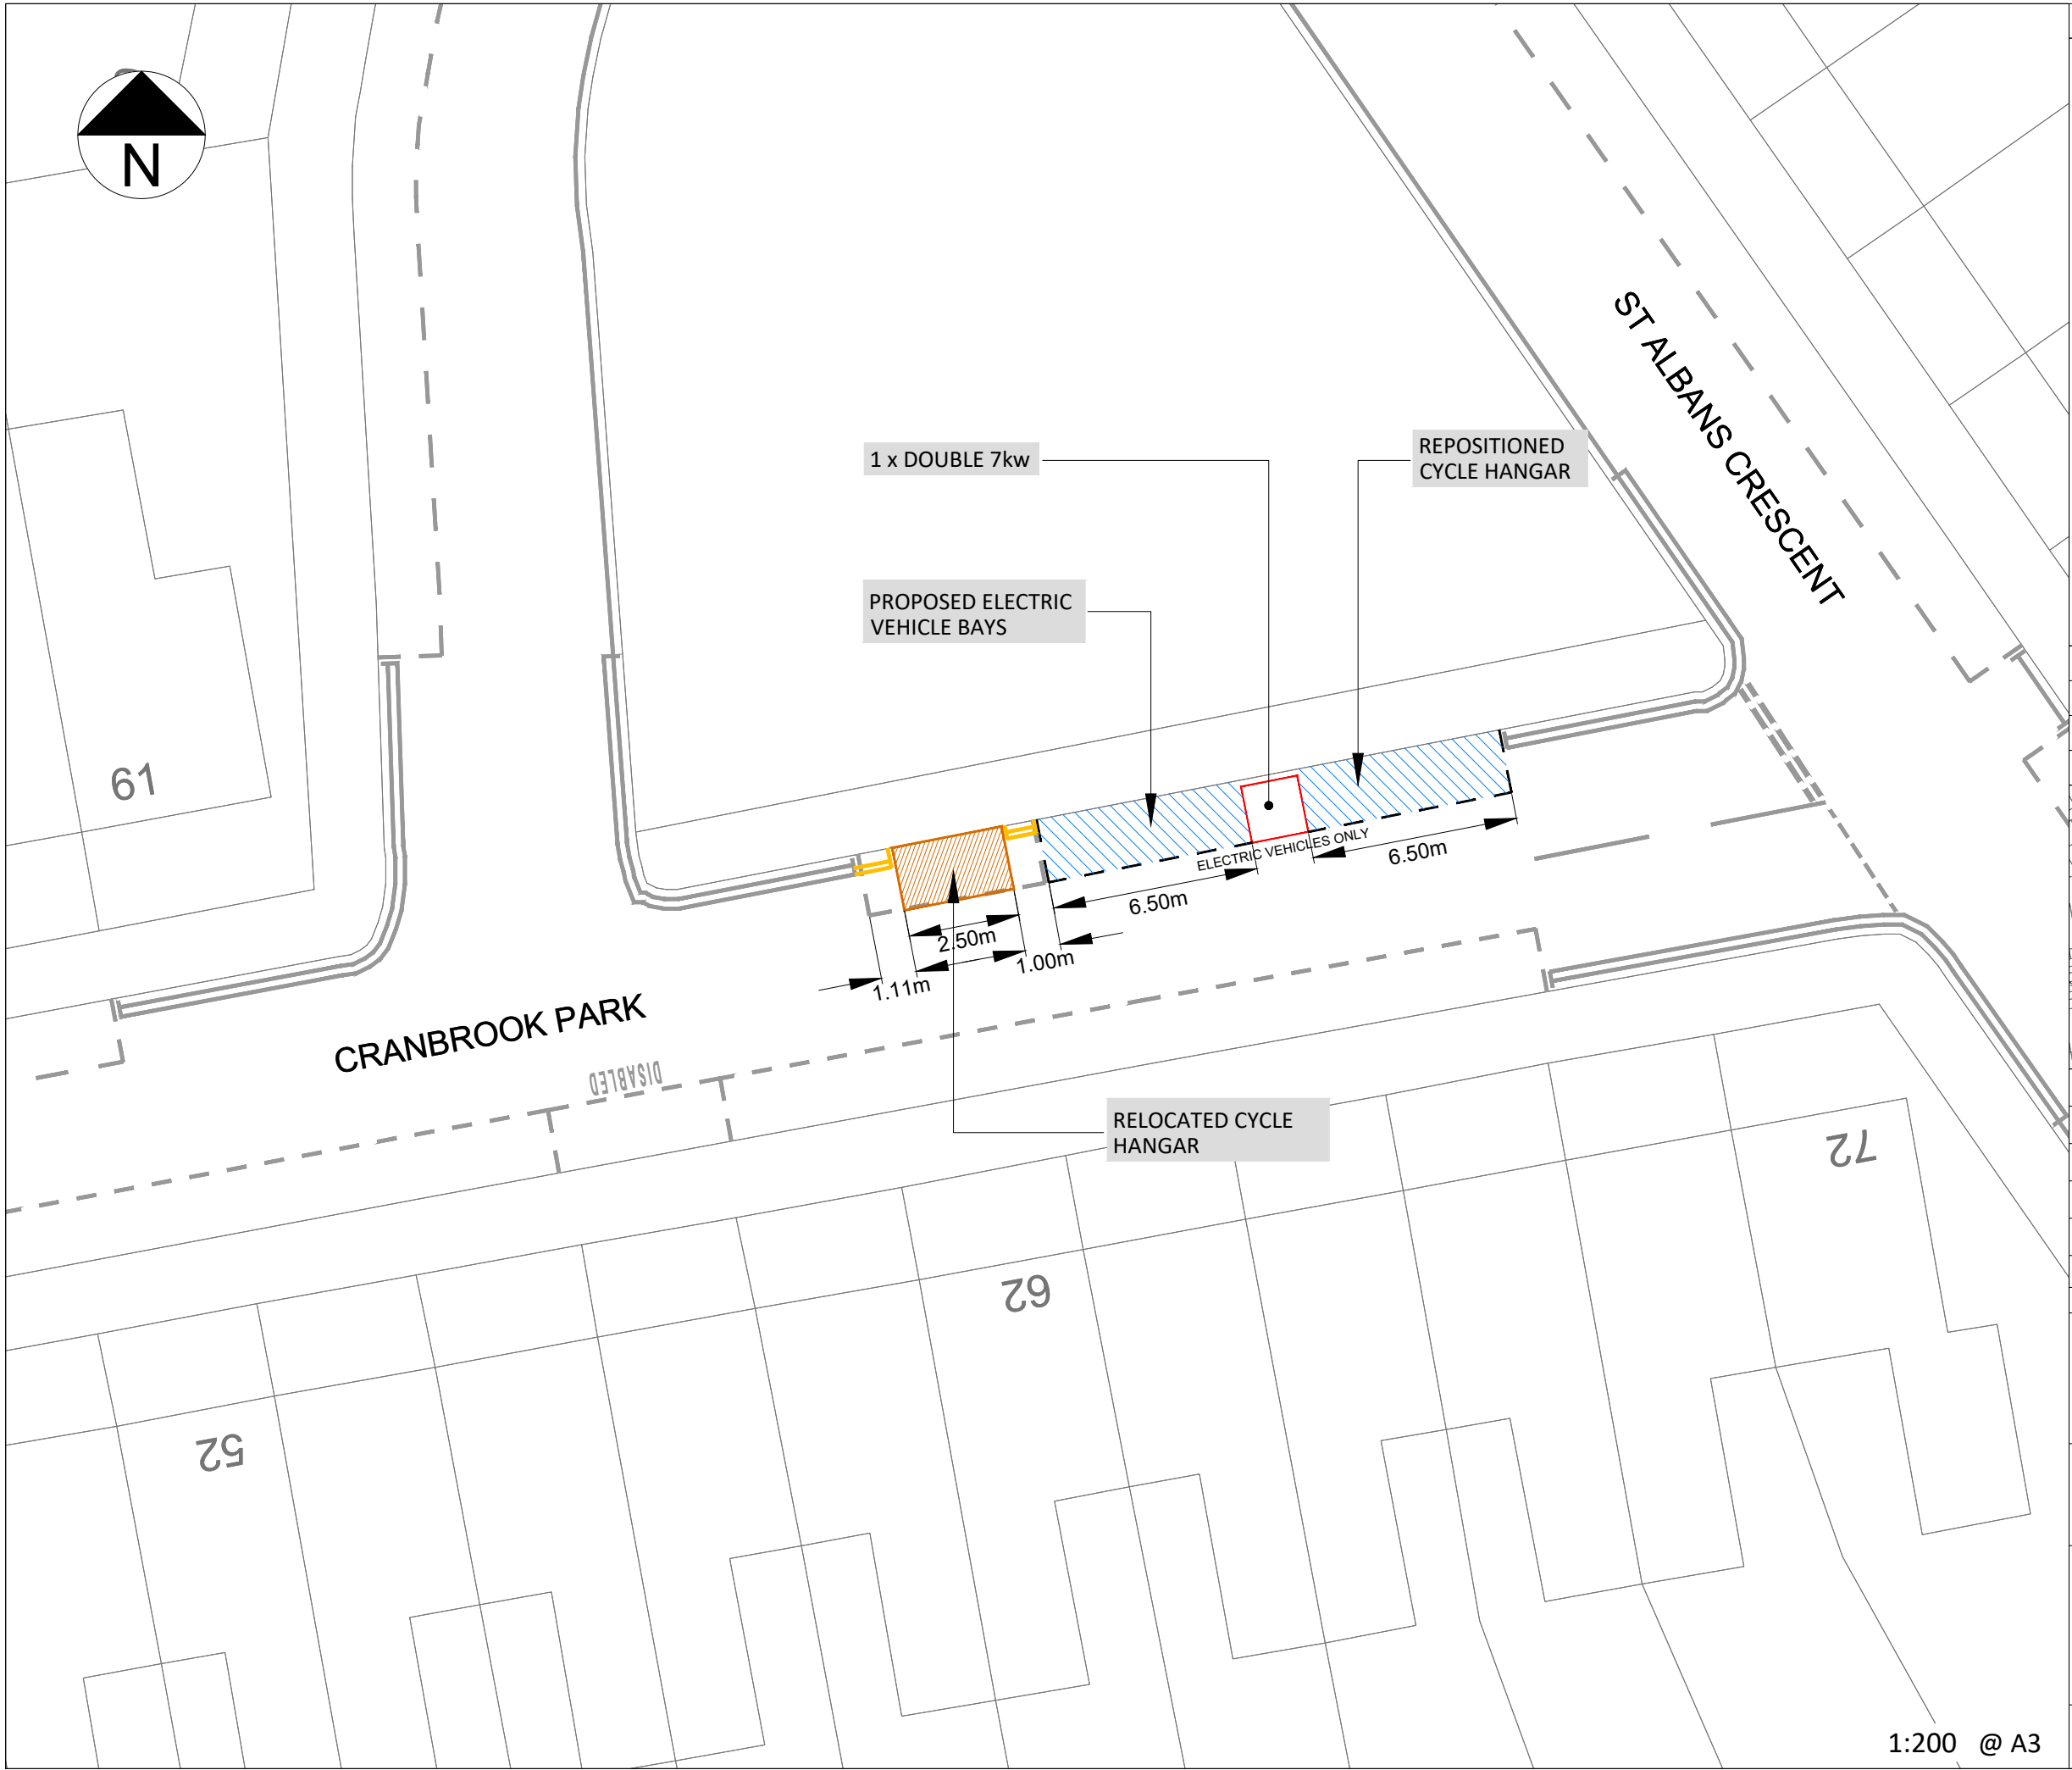


KEY / LEGEND

- EXISTING - EV PARKING BAY
- OPT 1 - EV PROPOSED BAY
- NEW TRAFFIC ISLAND WITH CHARGE POINT
- EV FEDDER PILLAR
- EXISTING SOURCE LONDON CP
- BT DUCTING
- ELEC DUCTING
- BT STATUTORY PLANT
- EXISTING LAMP COLUMN
- CP EXCLUSION ZONE (2.5m Radius)
- REMOVAL
- SETTING OUT POINT

| | |
|-----------|---------|
| EASTINGS | 531173 |
| NORTHINGS | 190581 |
| POSTCODE | N22 5NA |

LOCATION PLAN

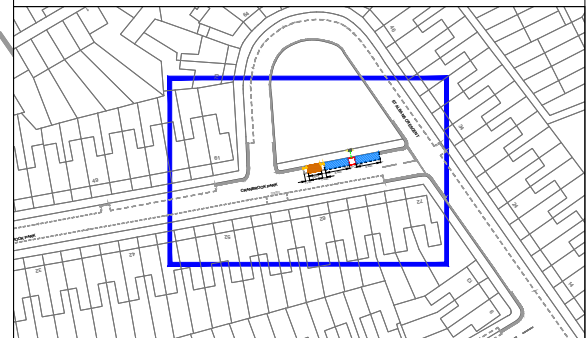

| Rev. | Date | Comments | Des | Chk | App |
|------|------|----------------|-----|-----|-----|
| - | | ORIGINAL ISSUE | | | |

its
intelligent
transport
services

t +44 (0)20 3318 8560

source
LONDON

e sales@its-global.co.uk

Client : **Haringey LONDON**



Title:
GENERAL LAYOUT
TMO Drawing - EV Layouts
Cranbrook Park

| | | |
|--------------------------------|----------------------|-----------|
| Drawing No. 58/1030/TMO/126 | Sheet No. 1 OFF 1 | Rev. - |
|--------------------------------|----------------------|-----------|

1:200 @ A3

BASED UPON ORDNANCE SURVEY'S MAPS WITH THE PERMISSION OF THE CONTROLLER OF HMSO. (c) CROWN COPYRIGHT. UNAUTHORISED REPRODUCTION INFRINGES CROWN COPYRIGHT AND MAY LEAD TO PROSECUTION OR CIVIL PROCEEDINGS.XXX

CAD REFERENCE: G:\shared drives\58-Bolloré-Total\58-1030-BPL-LB-Haringey\Master Filing System\02-Location Drawings\03-TMO Drawings\58-1030-126-TMO-Cranbrook Park - 58-1030-TMO-126 DATE: 19/08/2022

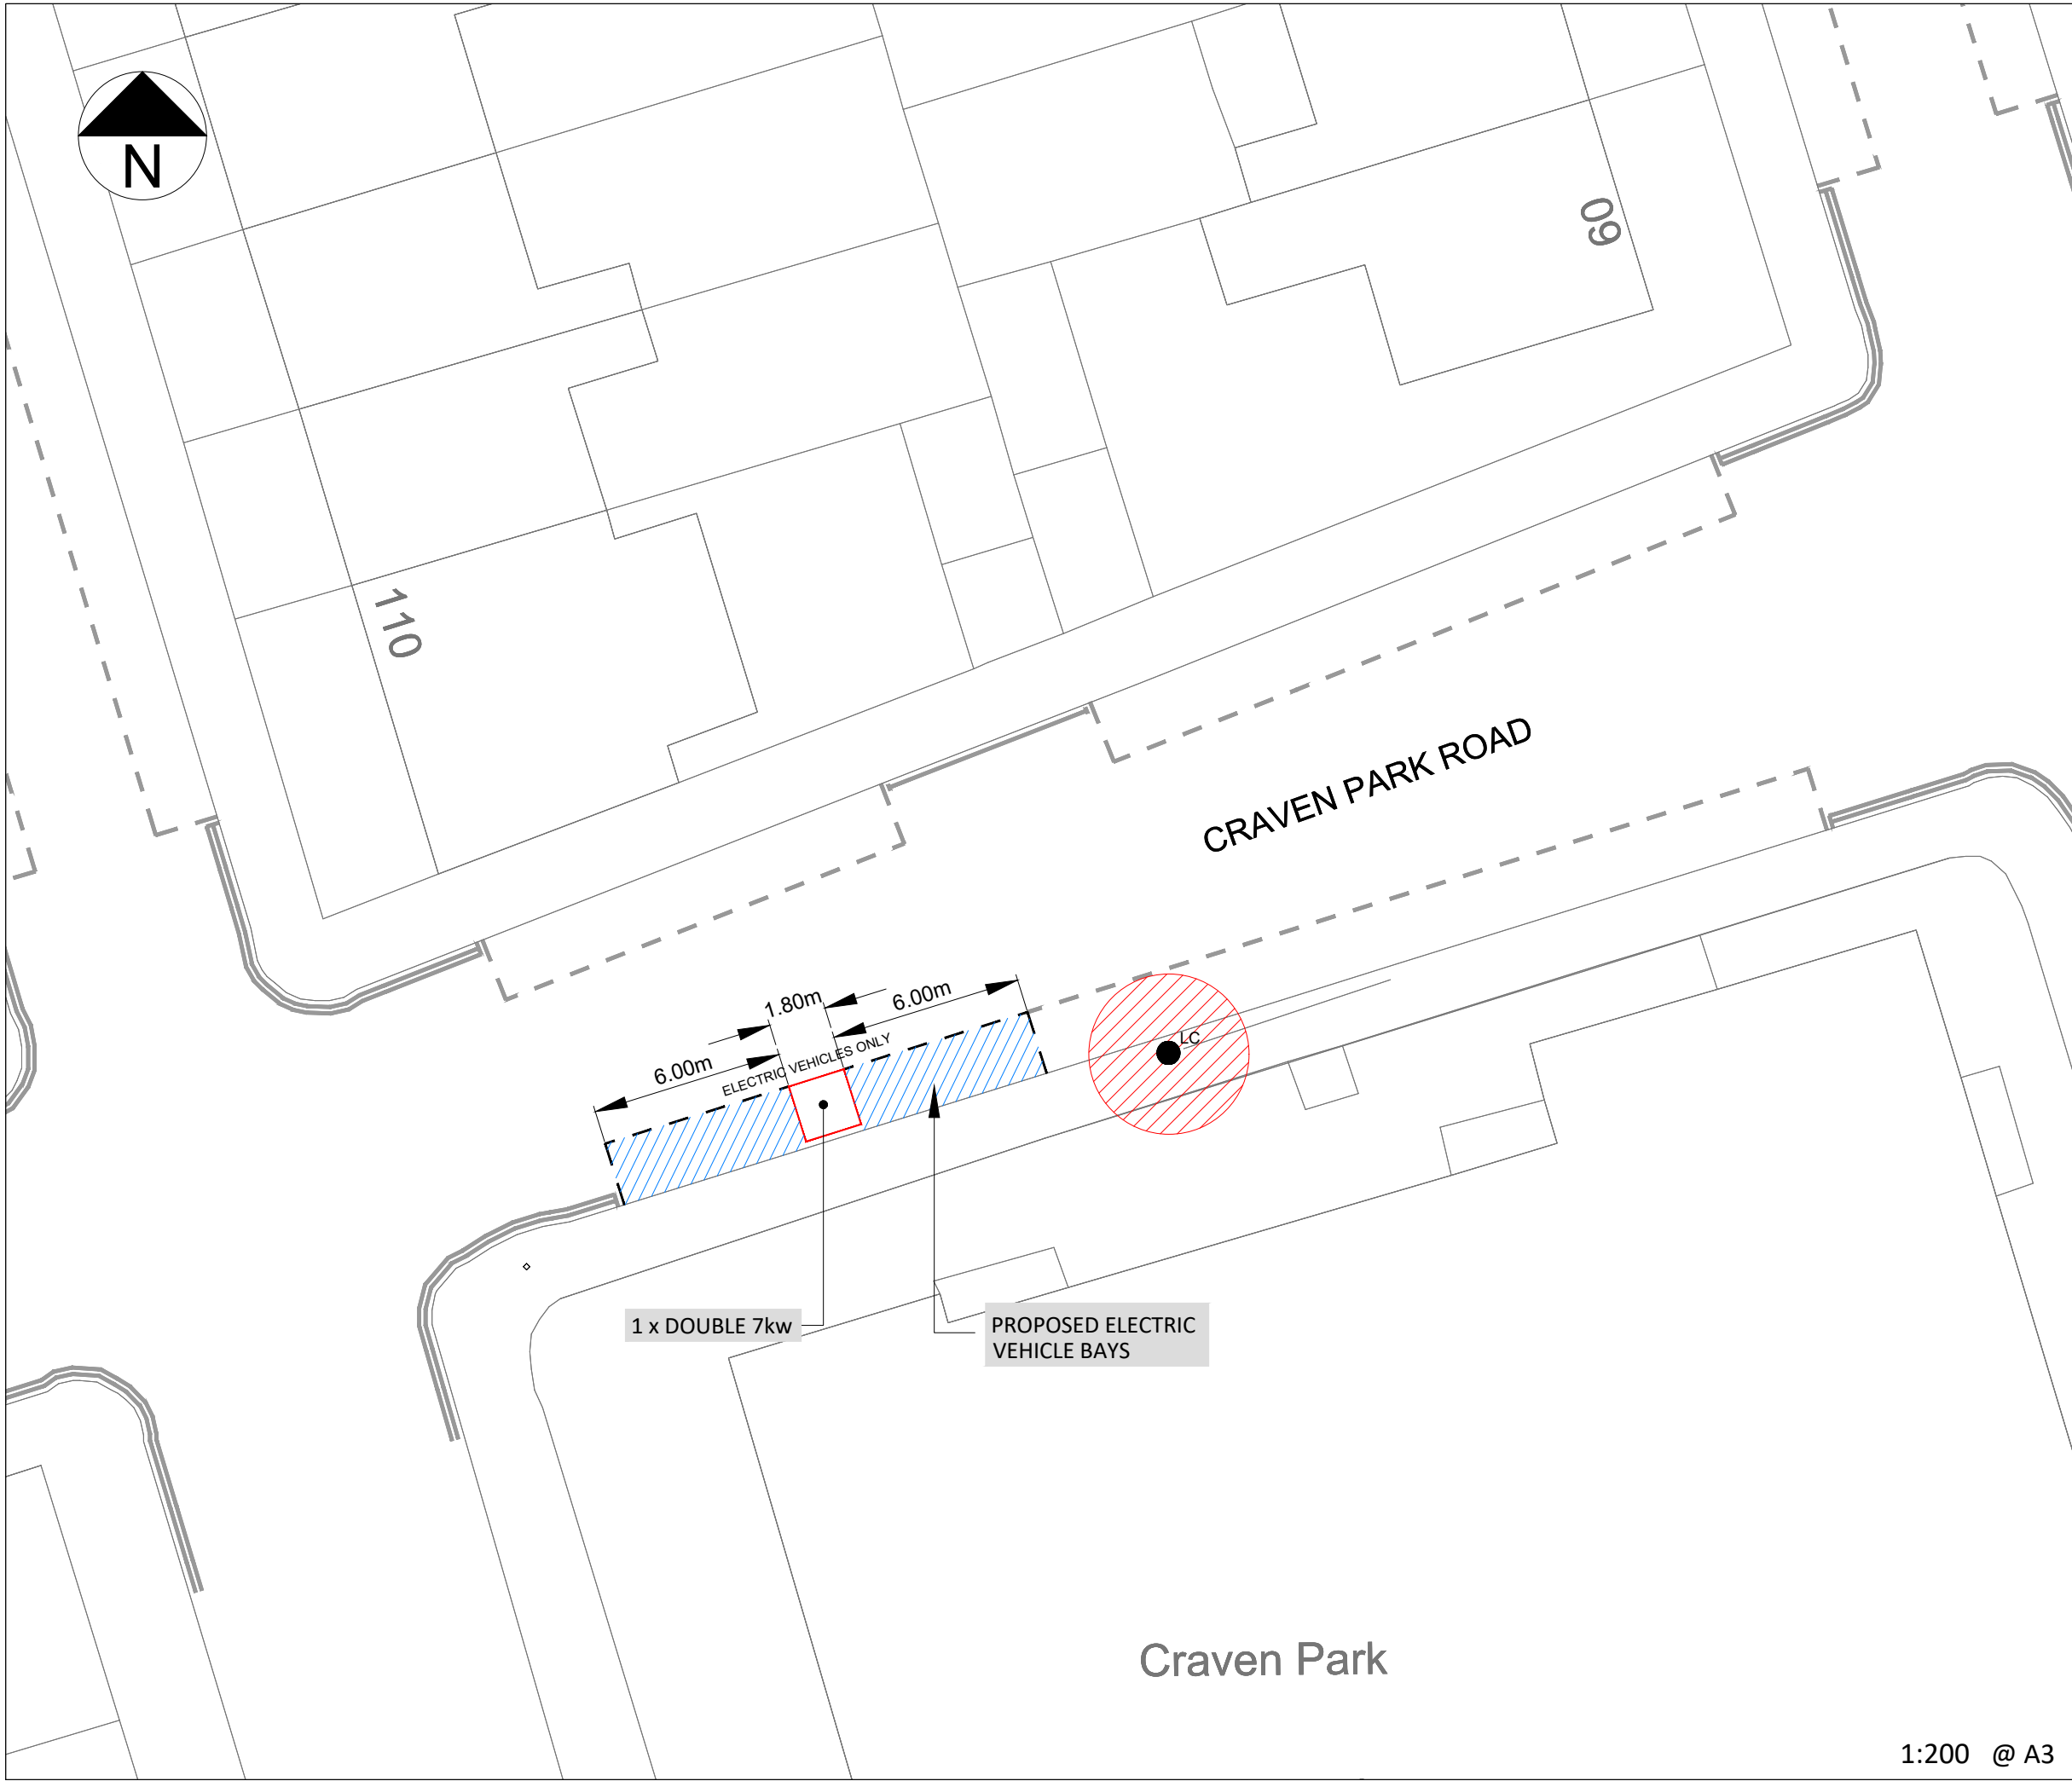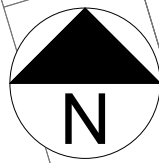


KEY / LEGEND

- EXISTING - EV PARKING BAY
- OPT 1 - EV PROPOSED BAY
- NEW TRAFFIC ISLAND WITH CHARGE POINT
- EV FEDDER PILLAR
- EXISTING SOURCE LONDON CP
- BT DUCTING
- ELEC DUCTING
- BT STATUTORY PLANT
- EXISTING LAMP COLUMN
- CP EXCLUSION ZONE (2.5m Radius)
- REMOVAL
- SETTING OUT POINT

| | |
|-----------|---------|
| EASTINGS | 534178 |
| NORTHINGS | 188231 |
| POSTCODE | N15 6BP |

LOCATION PLAN

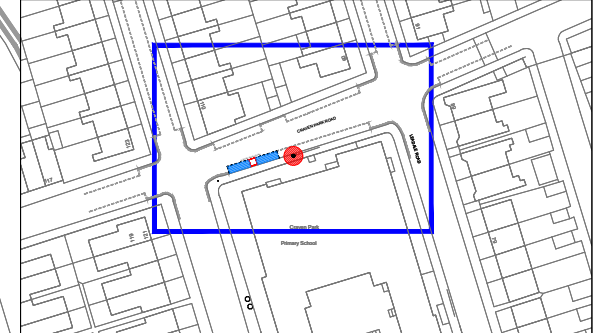

| Rev. | Date | Comments | Des | Chk | App |
|------|------|----------------|-----|-----|-----|
| - | | ORIGINAL ISSUE | | | |



t +44 (0)20 3318 8560 e sales@its-global.co.uk



Client :



Title:
GENERAL LAYOUT
 TMO Drawing - EV Layouts
 Craven Park Avenue

| | | |
|--------------------------------|----------------------|-----------|
| Drawing No. 58/1030/TMO/125 | Sheet No. 1 OFF 1 | Rev. - |
|--------------------------------|----------------------|-----------|

1:200 @ A3

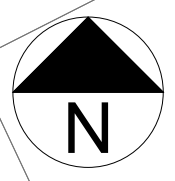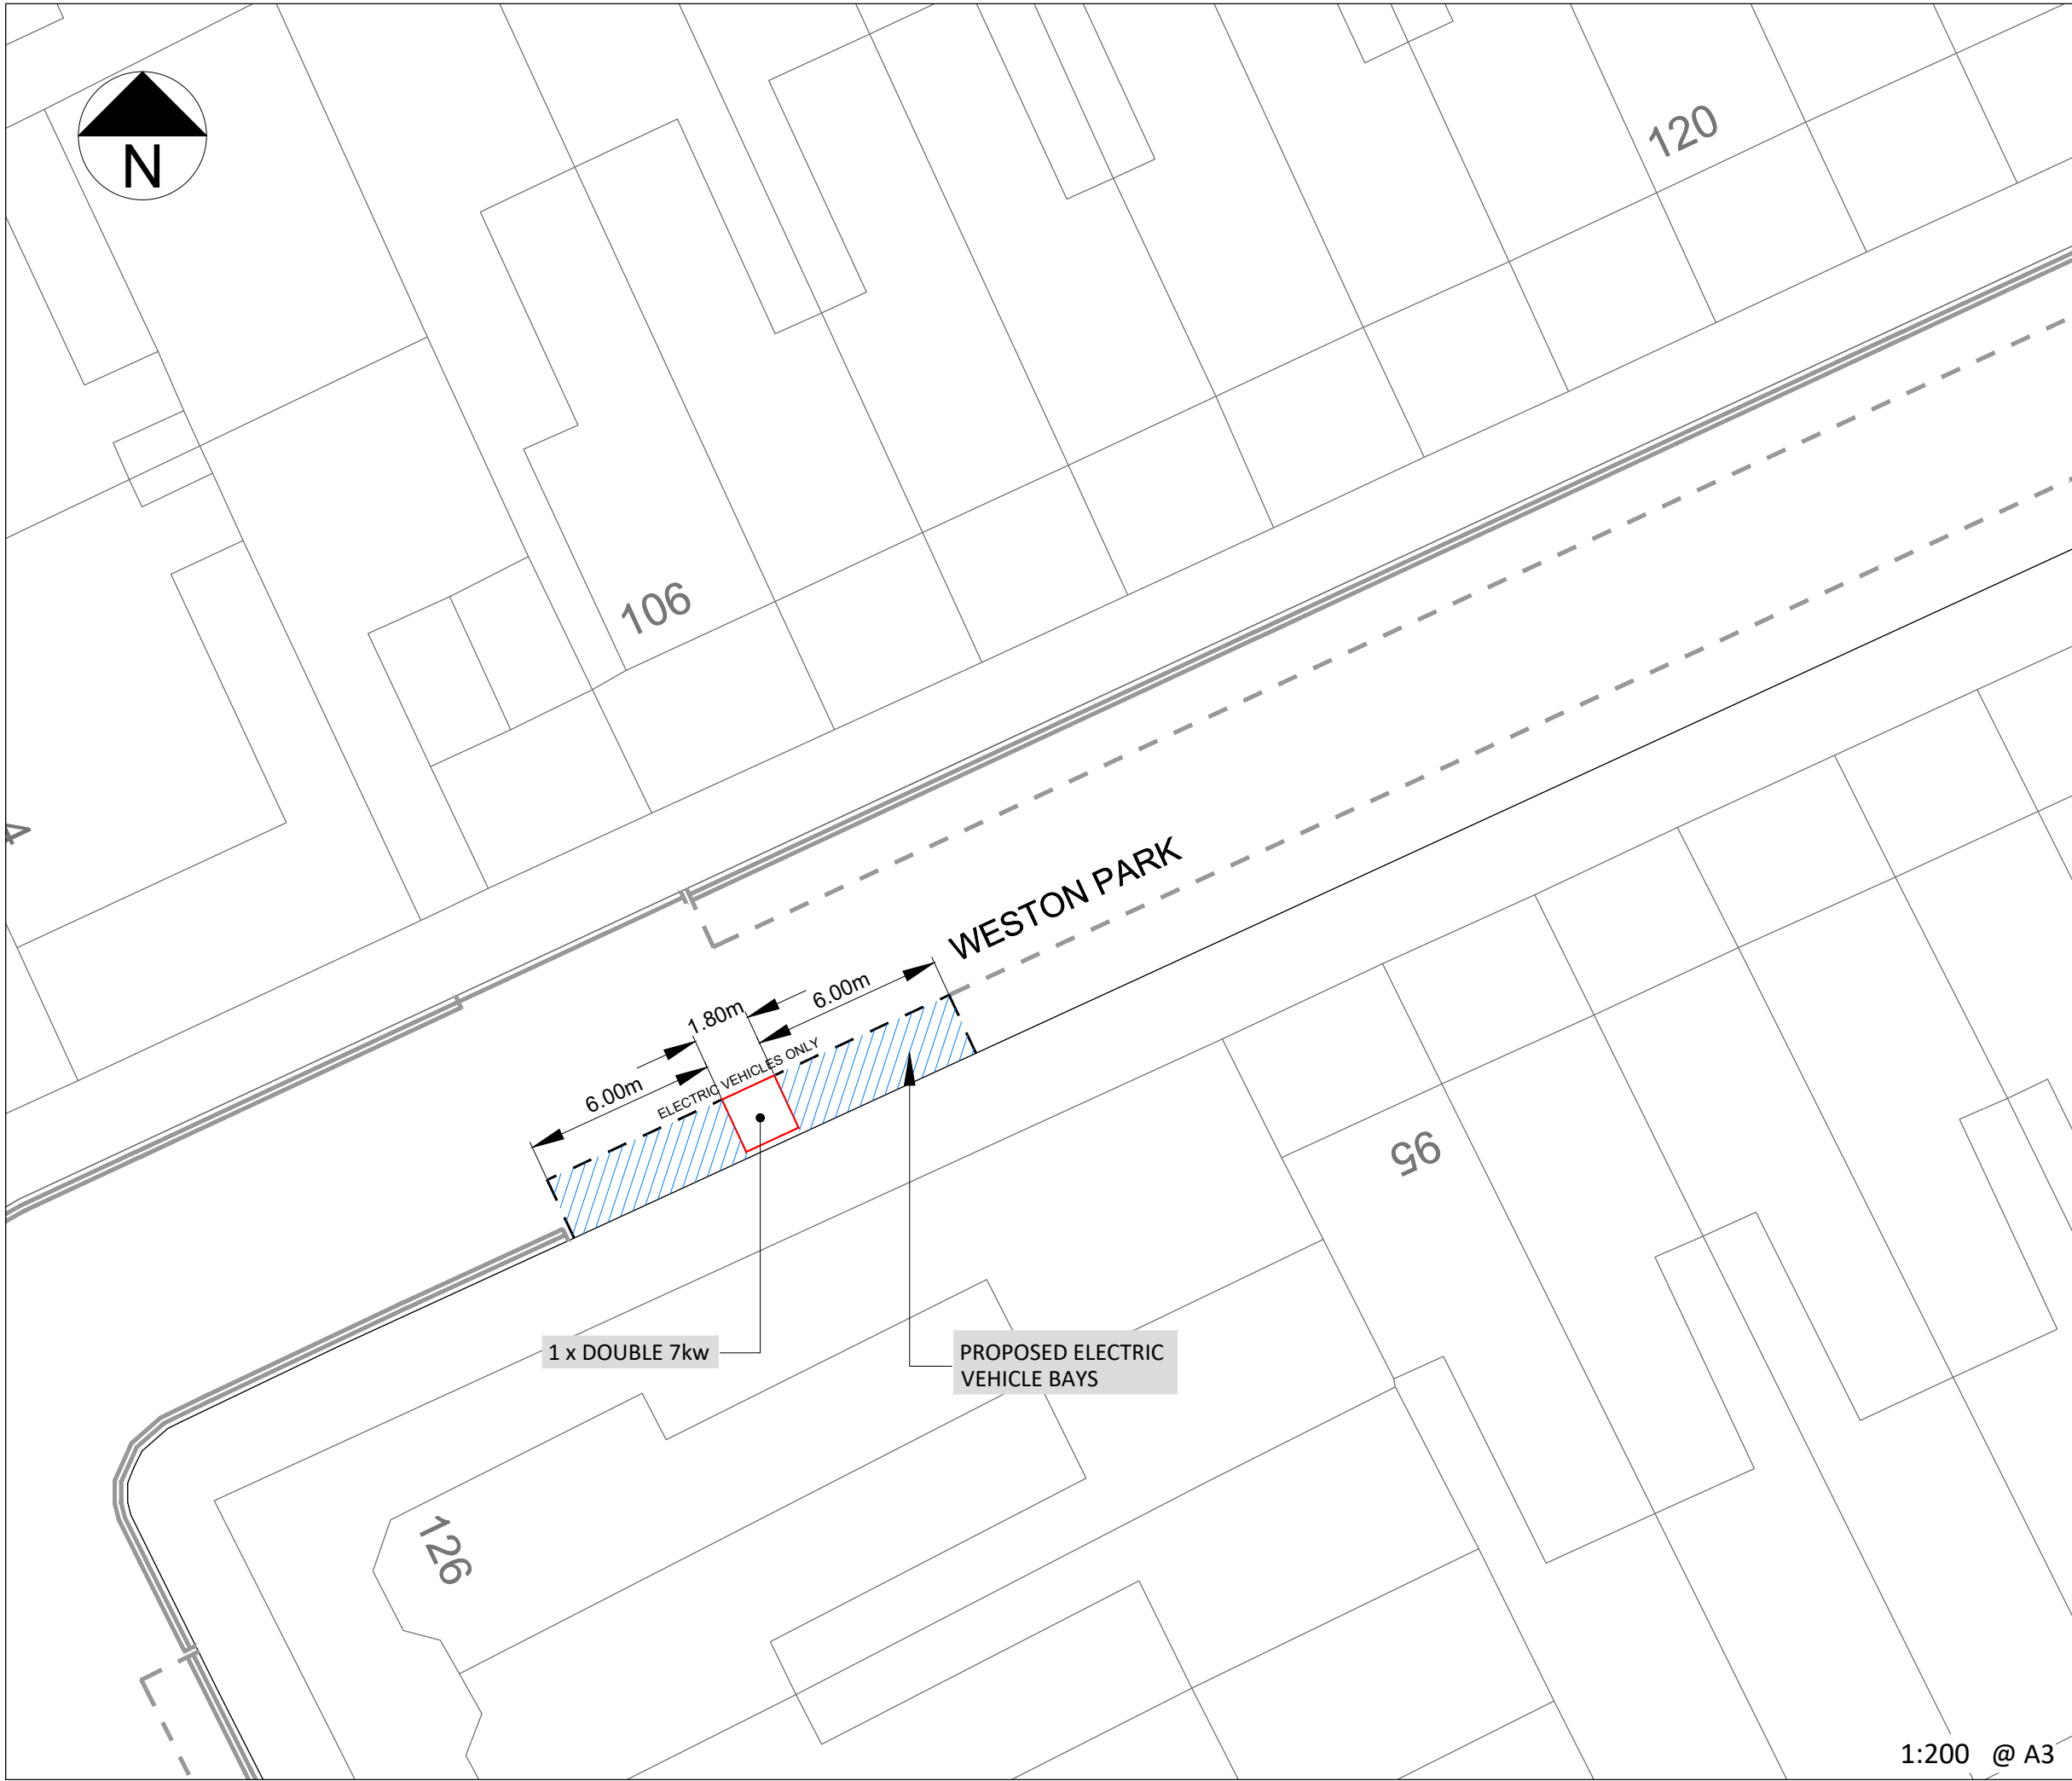

KEY / LEGEND

- EXISTING - EV PARKING BAY
- OPT 1 - EV PROPOSED BAY
- NEW TRAFFIC ISLAND WITH CHARGE POINT
- EV FEDDER PILLAR
- EXISTING SOURCE LONDON CP
- BT DUCTING
- ELEC DUCTING
- BT STATUTORY PLANT
- EXISTING LAMP COLUMN
- CP EXCLUSION ZONE (2.5m Radius)
- REMOVAL
- SETTING OUT POINT

| | |
|-----------|--------|
| EASTINGS | 530716 |
| NORTHINGS | 188558 |
| POSTCODE | N8 9JX |

LOCATION PLAN



| Rev. | Date | Comments | Des | Chk | App |
|------|------|----------------|-----|-----|-----|
| - | | ORIGINAL ISSUE | | | |

Intelligent transport services

t +44 (0)20 3318 8560

e sales@its-global.co.uk

Client : **Haringey LONDON**



Title:
GENERAL LAYOUT
 TMO Drawing - EV Layouts
 Weston Park

| | | |
|--------------------------------|----------------------|-----------|
| Drawing No. 58/1030/TMO/124 | Sheet No. 1 OFF 1 | Rev. - |
|--------------------------------|----------------------|-----------|







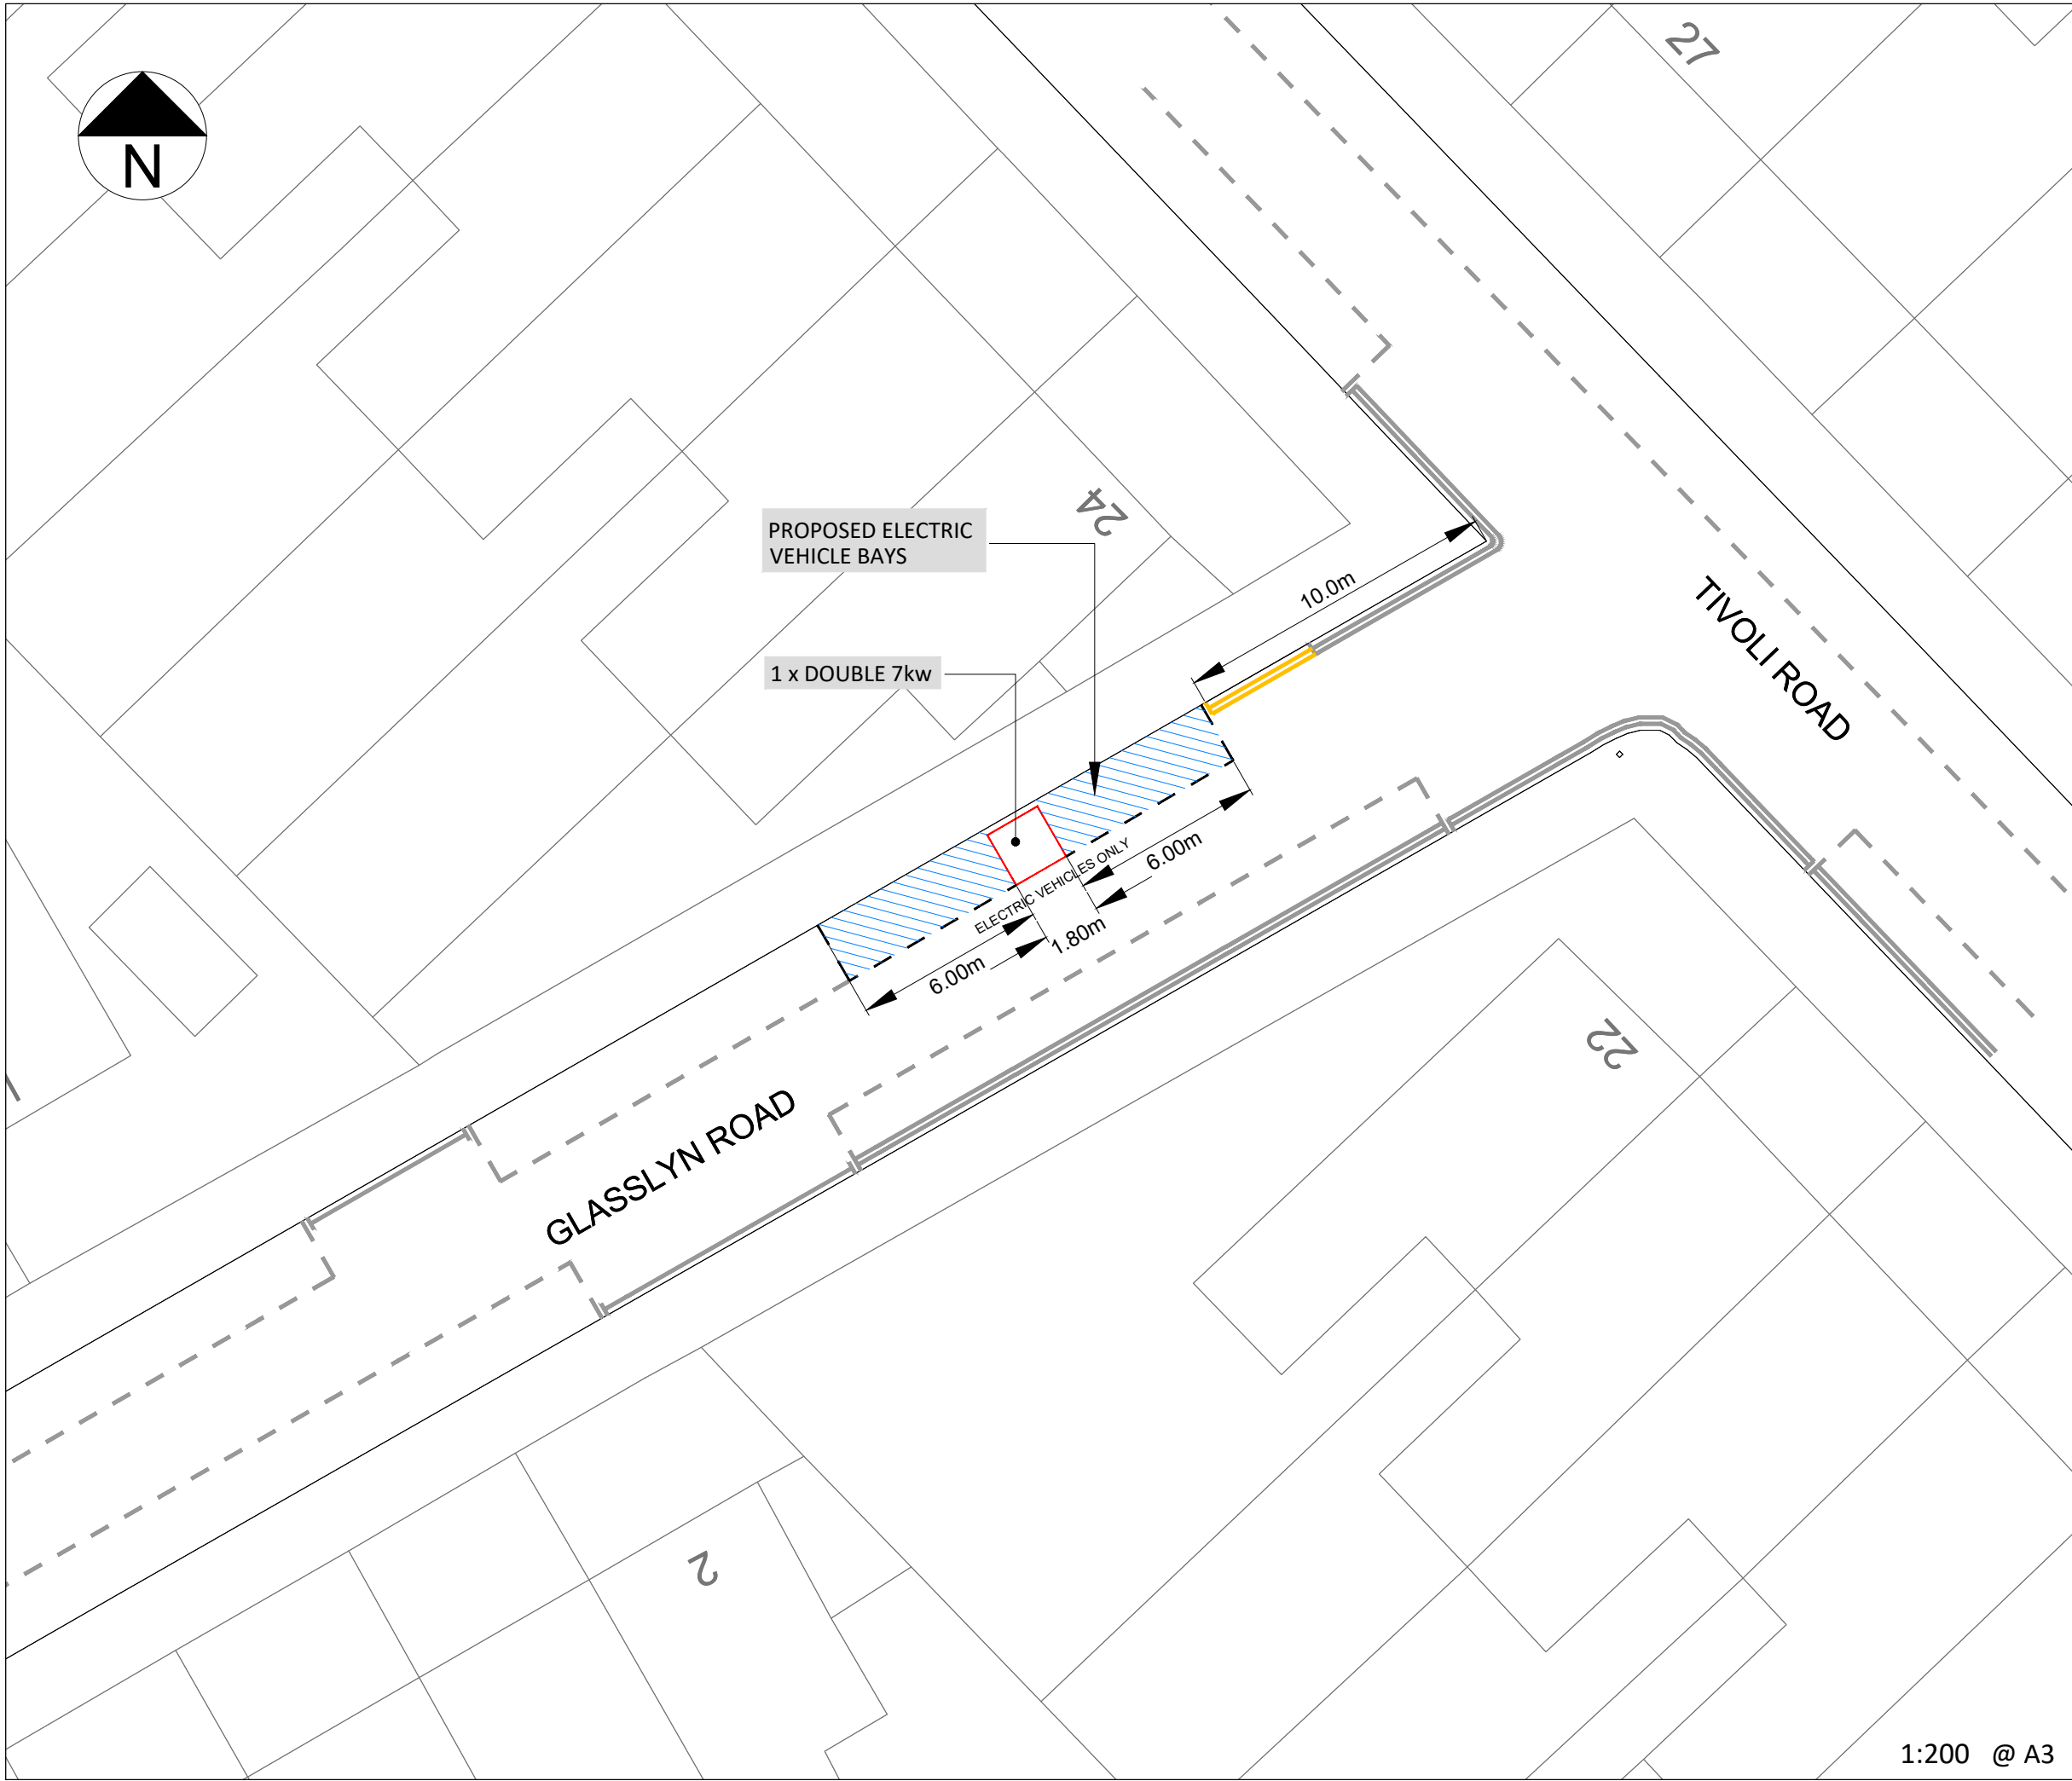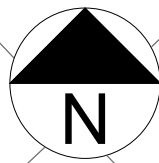





1:200 @ A3

BASED UPON ORDNANCE SURVEY'S MAPS WITH THE PERMISSION OF THE CONTROLLER OF THE HMSO. (c) CROWN COPYRIGHT. UNAUTHORISED REPRODUCTION INFRINGES CROWN COPYRIGHT AND MAY LEAD TO PROSECUTION OR CIVIL PROCEEDINGS.XXX

CAD REFERENCE: G:\Shared drives\58-Bolloré-Total\58-1030-BPL-LB-Haringey\Master Filing System\02-Location Drawings\03-TMO Drawings\58-1030-124-TMO-Weston Park - 58-1030-TMO-124 DATE: 17/08/2022




KEY / LEGEND

- EXISTING - EV PARKING BAY 
- OPT 1 - EV PROPOSED BAY 
- NEW TRAFFIC ISLAND WITH CHARGE POINT 
- EV FEDDER PILLAR 
- EXISTING SOURCE LONDON CP 
- BT DUCTING 
- ELEC DUCTING 
- BT STATUTORY PLANT 
- EXISTING LAMP COLUMN 
- CP EXCLUSION ZONE (2.5m Radius) 
- REMOVAL 
- SETTING OUT POINT 

| | |
|-----------|--------|
| EASTINGS | 529752 |
| NORTHINGS | 188667 |
| POSTCODE | N8 8RE |

LOCATION PLAN

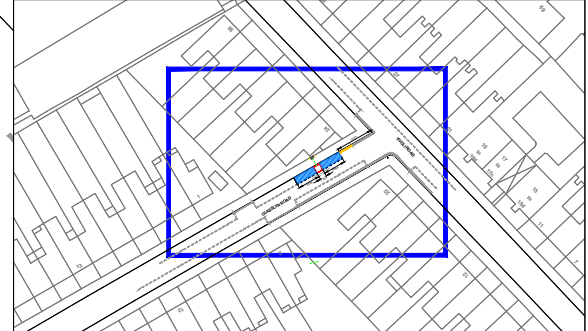

| Rev. | Date | Comments | Des | Chk | App |
|------|------|----------------|-----|-----|-----|
| - | | ORIGINAL ISSUE | | | |




t +44 (0)20 3318 8560 e sales@its-global.co.uk



Title:
GENERAL LAYOUT
TMO Drawing - EV Layouts
Glasslyn Road

| | | |
|-----------------|-----------|------|
| Drawing No. | Sheet No. | Rev. |
| 58/1030/TMO/081 | 1 OFF 1 | - |

1:200 @ A3

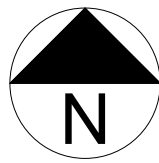

KEY / LEGEND

- EXISTING - EV PARKING BAY
- OPT 1 - EV PROPOSED BAY
- NEW TRAFFIC ISLAND WITH CHARGE POINT
- EV FEDDER PILLAR
- EXISTING SOURCE LONDON CP
- BT DUCTING
- ELEC DUCTING
- BT STATUTORY PLANT
- EXISTING LAMP COLUMN
- CP EXCLUSION ZONE (2.5m Radius)
- REMOVAL
- SETTING OUT POINT

| | |
|-----------|--------|
| EASTINGS | 530009 |
| NORTHINGS | 189256 |
| POSTCODE | N8 7RE |

LOCATION PLAN



| Rev. | Date | Comments | Des | Chk | App |
|------|------|----------------|-----|-----|-----|
| - | | ORIGINAL ISSUE | | | |

Intelligent
transport
services

t +44 (0)20 3318 8560 e sales@its-global.co.uk

Client : **Haringey LONDON**

Title:
GENERAL LAYOUT
TMO Drawing - EV Layouts
Linzee Road

| | | |
|-----------------|-----------|------|
| Drawing No. | Sheet No. | Rev. |
| 58/1030/TMO/040 | 1 OFF 1 | # |

1:200 @ A3