


KEY / LEGEND

- EXISTING - EV PARKING BAY
- OPT 1 - EV PROPOSED BAY
- NEW TRAFFIC ISLAND WITH CHARGE POINT
- EV FEDDER PILLAR ⚡
- EXISTING SOURCE LONDON CP ⊗
- BT DUCTING
- ELEC DUCTING
- BT STATUTORY PLANT TELECOM
- EXISTING LAMP COLUMN ●
- CP EXCLUSION ZONE (2.5m Radius) ⊗
- REMOVAL
- SETTING OUT POINT ⊗

EASTINGS	530698
NORTHINGS	190690
POSTCODE	N22 7TL

LOCATION PLAN

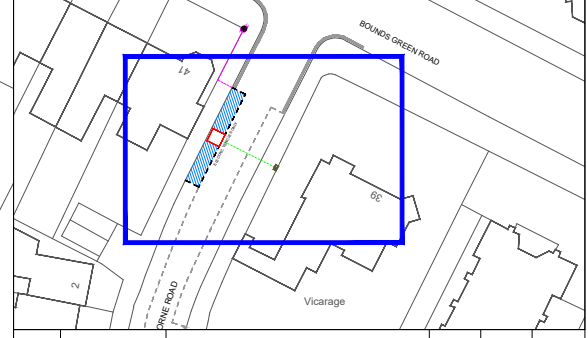

Rev.	Date	Comments	Des	Chk	App
-		ORIGINAL ISSUE			

its
intelligent
transport
services

t +44 (0)20 3318 8560

source
LONDON

e sales@its-global.co.uk

Client : **Haringey LONDON**

Title:
GENERAL LAYOUT
TMO Drawing - EV Layouts
Selborne Road

Drawing No. 58/1030/TMO/121	Sheet No. 1 OF 1	Rev. -
--------------------------------	---------------------	-----------

1:200 @ A3

BASED UPON ORDNANCE SURVEY'S MAPS WITH THE PERMISSION OF THE CONTROLLER OF HMSO. (c) CROWN COPYRIGHT. UNAUTHORISED REPRODUCTION INFRINGES CROWN COPYRIGHT AND MAY LEAD TO PROSECUTION OR CIVIL PROCEEDINGS. XXX

CAD REFERENCE: G:\Shared drives\58-Bolloré-Total\58-1030-BPL-LB-Haringey\AutoCAD Master\02-Location Drawings\58-1030-121-TMO-Selbourne Rd - 58-1030-TMO-121 DATE: 21/01/2022




KEY / LEGEND

- EXISTING - EV PARKING BAY
- OPT 1 - EV PROPOSED BAY
- NEW TRAFFIC ISLAND WITH CHARGE POINT
- EV FEDDER PILLAR
- EXISTING SOURCE LONDON CP
- BT DUCTING
- ELEC DUCTING
- BT STATUTORY PLANT
- EXISTING LAMP COLUMN
- CP EXCLUSION ZONE (2.5m Radius)
- REMOVAL
- SETTING OUT POINT

EASTINGS	534047
NORTHINGS	191604
POSTCODE	N17 0DE

LOCATION PLAN

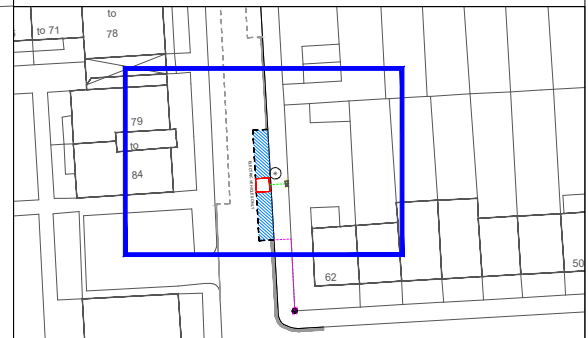

Rev.	Date	Comments	Des	Chk	App
-		ORIGINAL ISSUE			

Intelligent
transport
services

t +44 (0)20 3318 8560

source
LONDON



e sales@its-global.co.uk

Client : **Haringey LONDON**

Title:
GENERAL LAYOUT
TMO Drawing - EV Layouts
Grasmere Road

Drawing No. 58/1030/TMO/117	Sheet No. 1 OF 1	Rev. -
--------------------------------	---------------------	-----------

1:200 @ A3

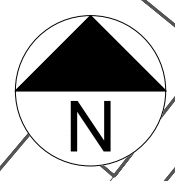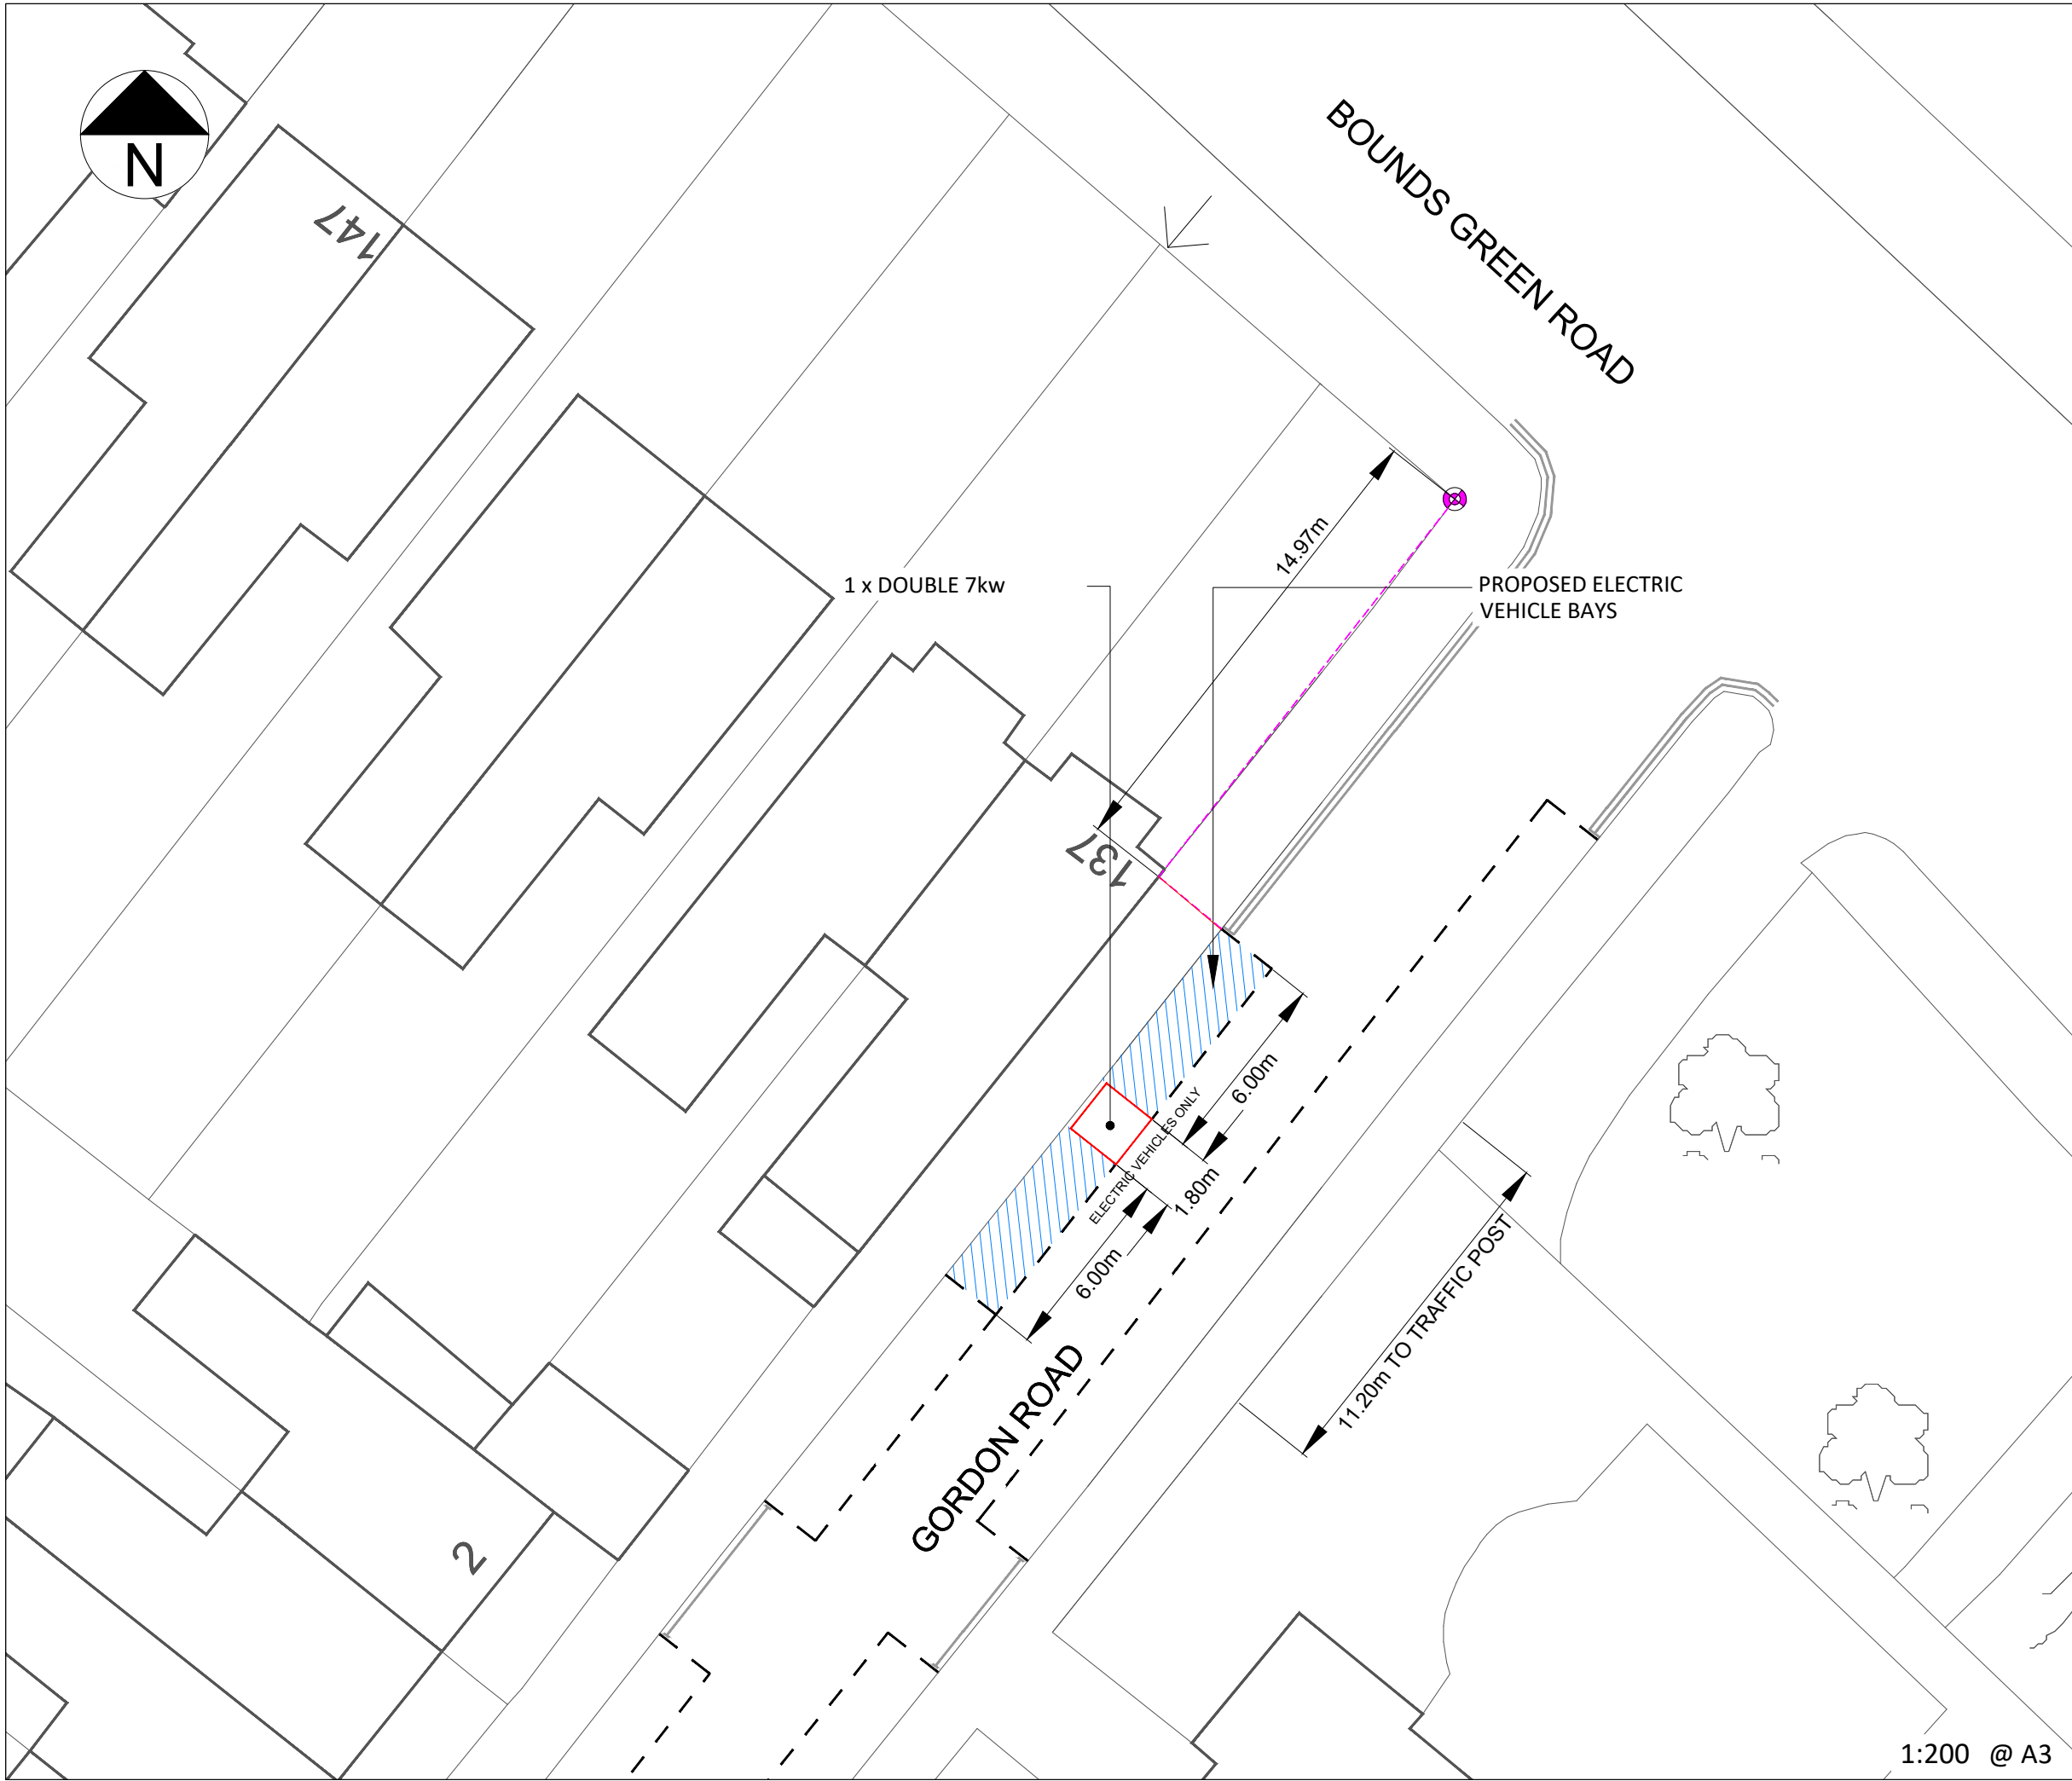


KEY / LEGEND

- EXISTING - EV PARKING BAY
- OPT 1 - EV PROPOSED BAY
- NEW TRAFFIC ISLAND WITH CHARGE POINT
- EV FEDDER PILLAR
- EXISTING SOURCE LONDON CP
- BT DUCTING
- ELEC DUCTING
- BT STATUTORY PLANT
- EXISTING LAMP COLUMN
- CP EXCLUSION ZONE (2.5m Radius)
- REMOVAL
- SETTING OUT POINT

EASTINGS	529846
NORTHINGS	191530
POSTCODE	N11 2HB

LOCATION PLAN

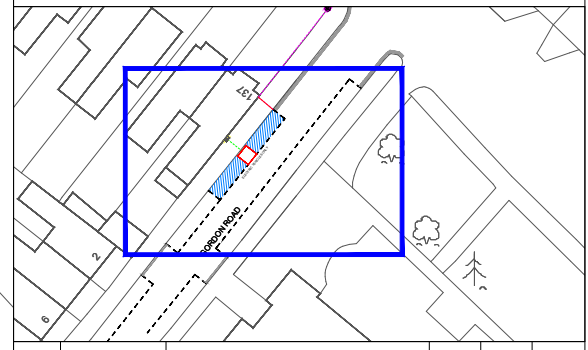

Rev.	Date	Comments	Des	Chk	App
-		ORIGINAL ISSUE			

Intelligent
transport
services

t +44 (0)20 3318 8560

e sales@its-global.co.uk

Client :




Title:
GENERAL LAYOUT
 TMO Drawing - EV Layouts
 Gordon Road

1:200 @ A3


 





 


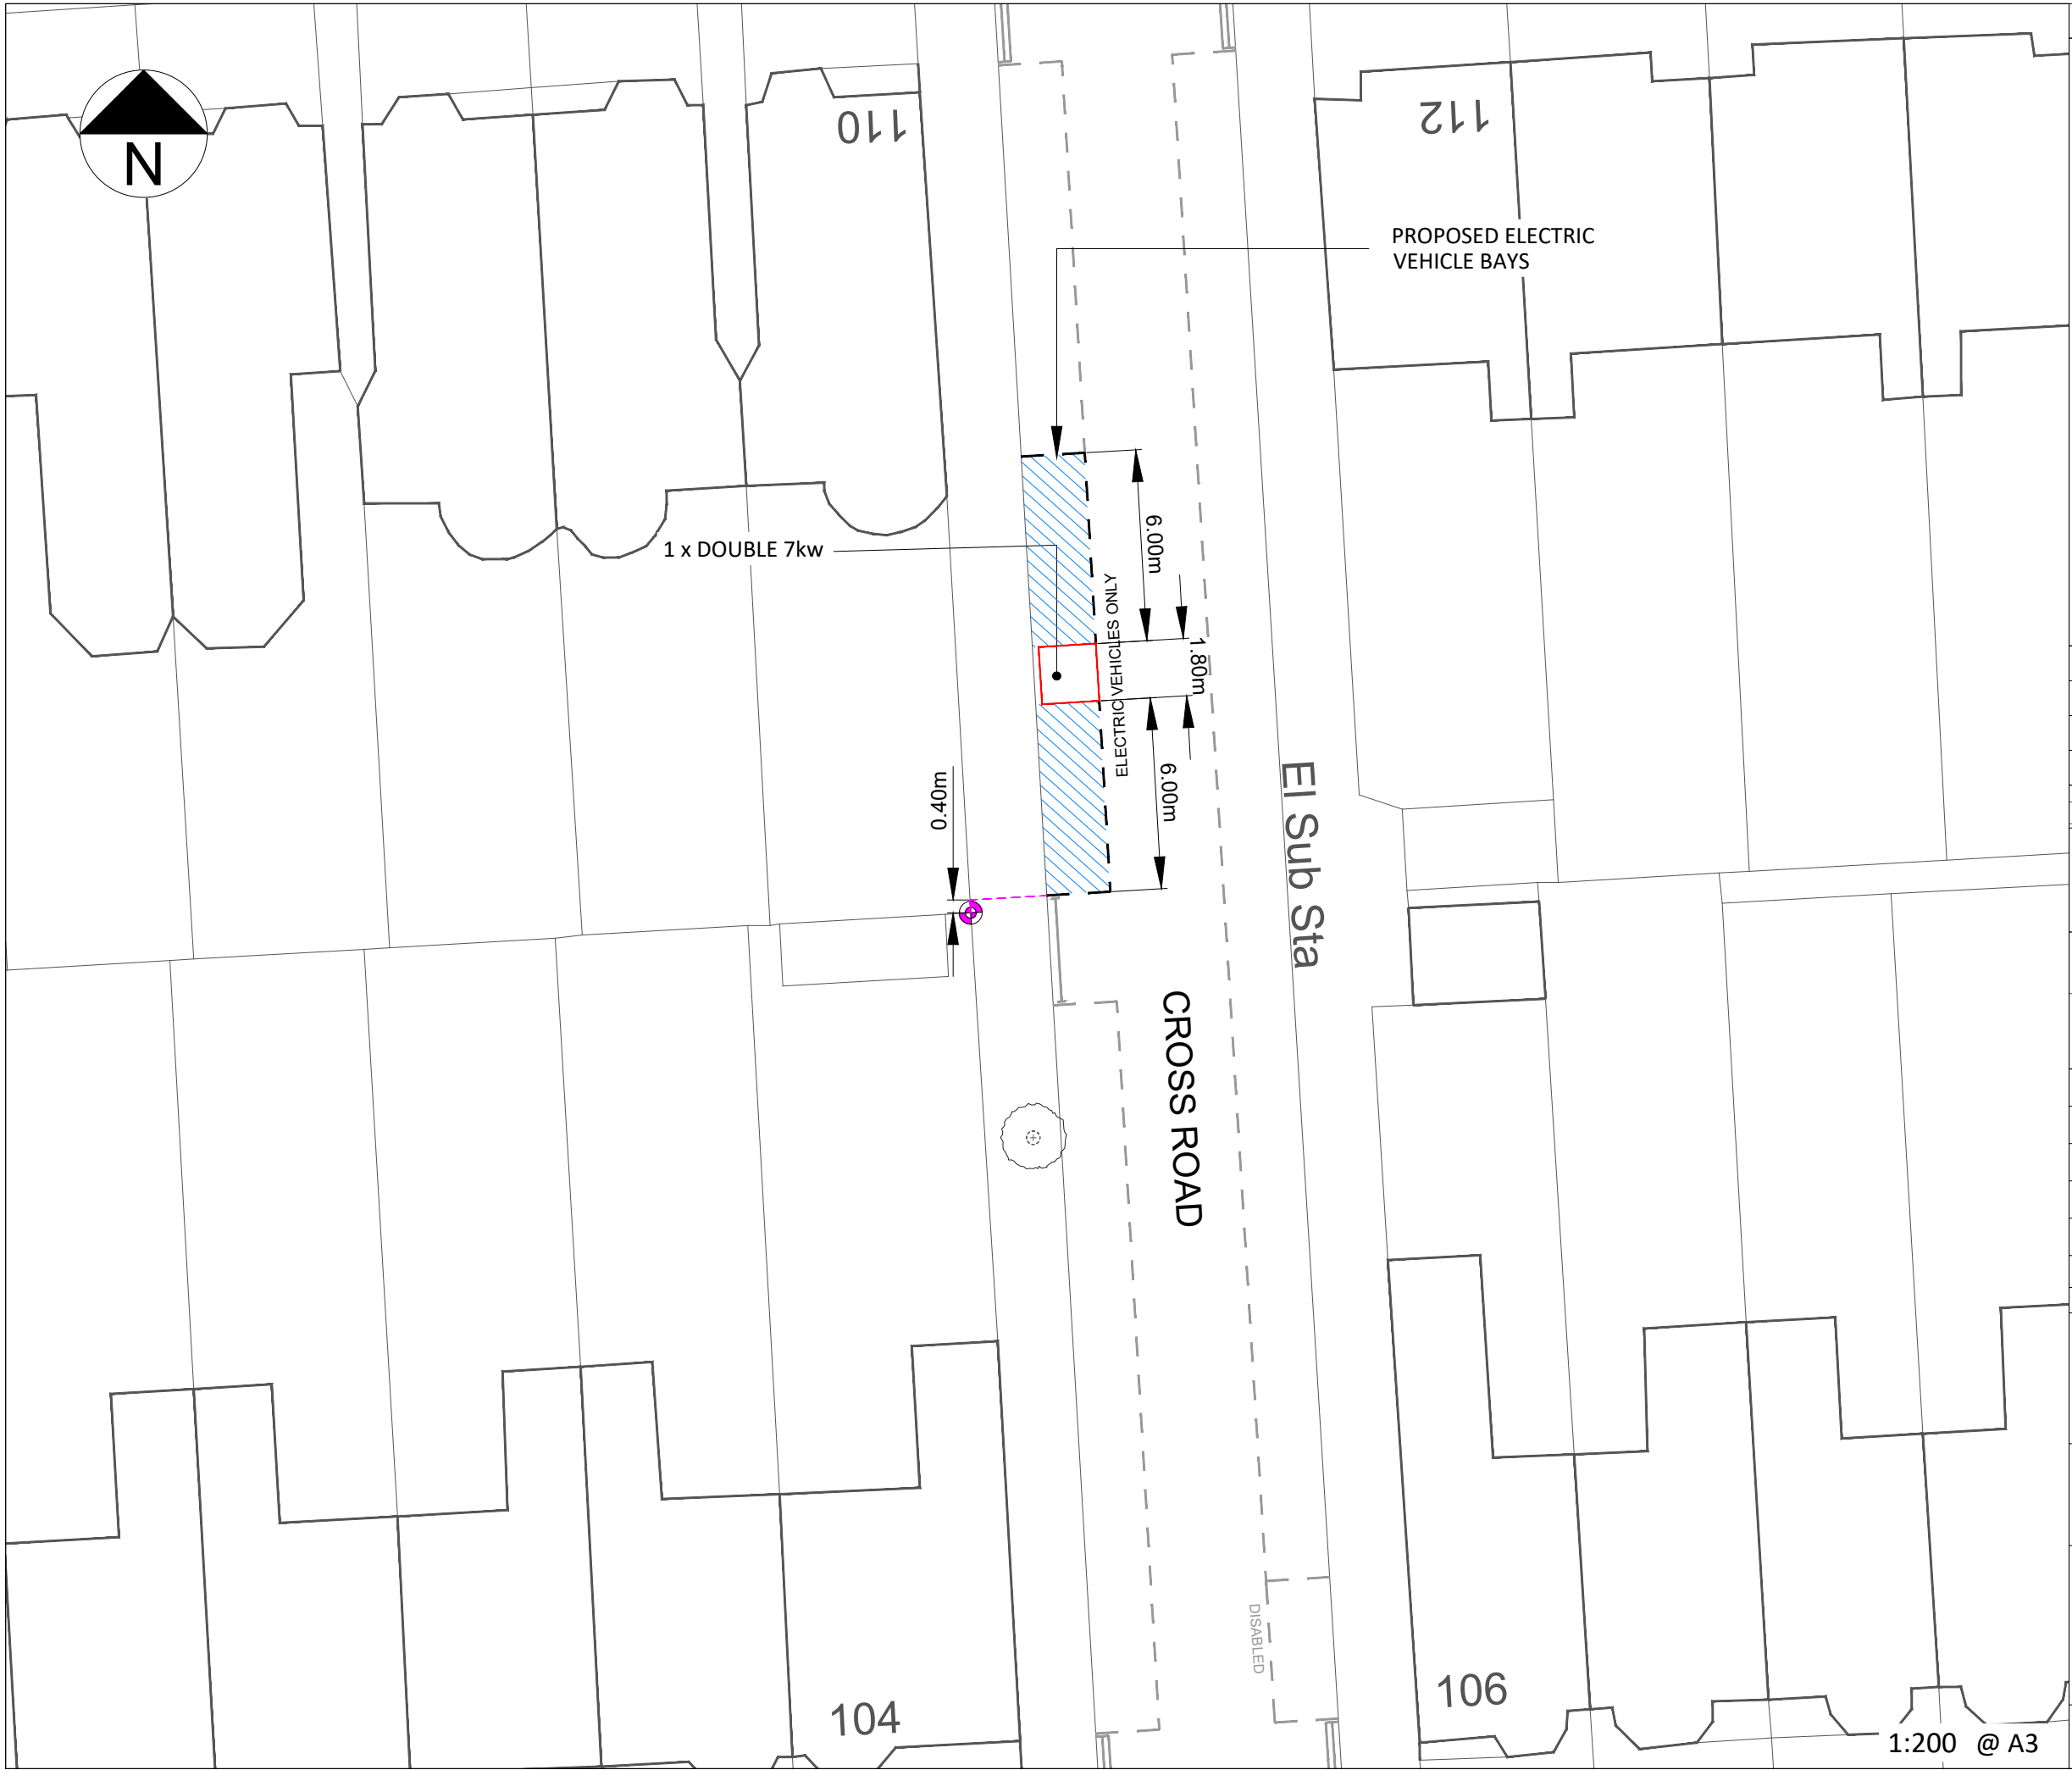
Drawing No. 58/1030/TMO/115	Sheet No. 1 OF 1	Rev. -
--------------------------------	---------------------	-----------

BASED UPON ORDNANCE SURVEY'S MAPS WITH THE PERMISSION OF THE CONTROLLER OF HMSO. (c) CROWN COPYRIGHT. UNAUTHORISED REPRODUCTION INFRINGES CROWN COPYRIGHT AND MAY LEAD TO PROSECUTION OR CIVIL PROCEEDINGS. XXX

CAD REFERENCE: G:\Shared drives\58-Bollfore-Total\58-1030-BPL-LB-Haringey\AutoCAD Master\02-Location Drawings\58-1030-115-TMO-Gordon Rd - 58-1030-TMO-115 DATE: 21/01/2022




KEY / LEGEND

- EXISTING - EV PARKING BAY 
- OPT 1 - EV PROPOSED BAY 
- NEW TRAFFIC ISLAND WITH CHARGE POINT 
- EV FEDDER PILLAR 
- EXISTING SOURCE LONDON CP 
- BT DUCTING 
- ELEC DUCTING 
- BT STATUTORY PLANT 
- EXISTING LAMP COLUMN
- CP EXCLUSION ZONE (2.5m Radius) 
- REMOVAL 
- SETTING OUT POINT 

EASTINGS	531307
NORTHINGS	191374
POSTCODE	N55 5AU

LOCATION PLAN

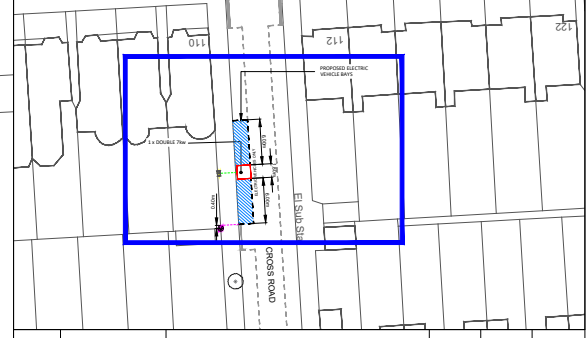

Rev.	Date	Comments	Des	Chk	App
-		ORIGINAL ISSUE			



Intelligent transport services

t +44 (0)20 3318 8560



e sales@its-global.co.uk

Client : **Haringey LONDON**


Title:
GENERAL LAYOUT
 TMO Drawing - EV Layouts
 Cross Road

Drawing No. 58/1030/TMO/110	Sheet No. 1 OF 1	Rev. -
--------------------------------	---------------------	-----------

1:200 @ A3

BASED UPON ORDNANCE SURVEY'S MAPS WITH THE PERMISSION OF THE CONTROLLER OF HMSO. (c) CROWN COPYRIGHT. UNAUTHORISED REPRODUCTION INFRINGES CROWN COPYRIGHT AND MAY LEAD TO PROSECUTION OR CIVIL PROCEEDINGS. XXX

CAD REFERENCE: G:\Shared drives\58-Bollfore-Total\58-1030-BPL-LB-Haringey\AutoCAD Master\02-Location Drawings\58-1030-110-TMO-Cross Rd - 58-1030-TMO-110 DATE: 21/01/2022

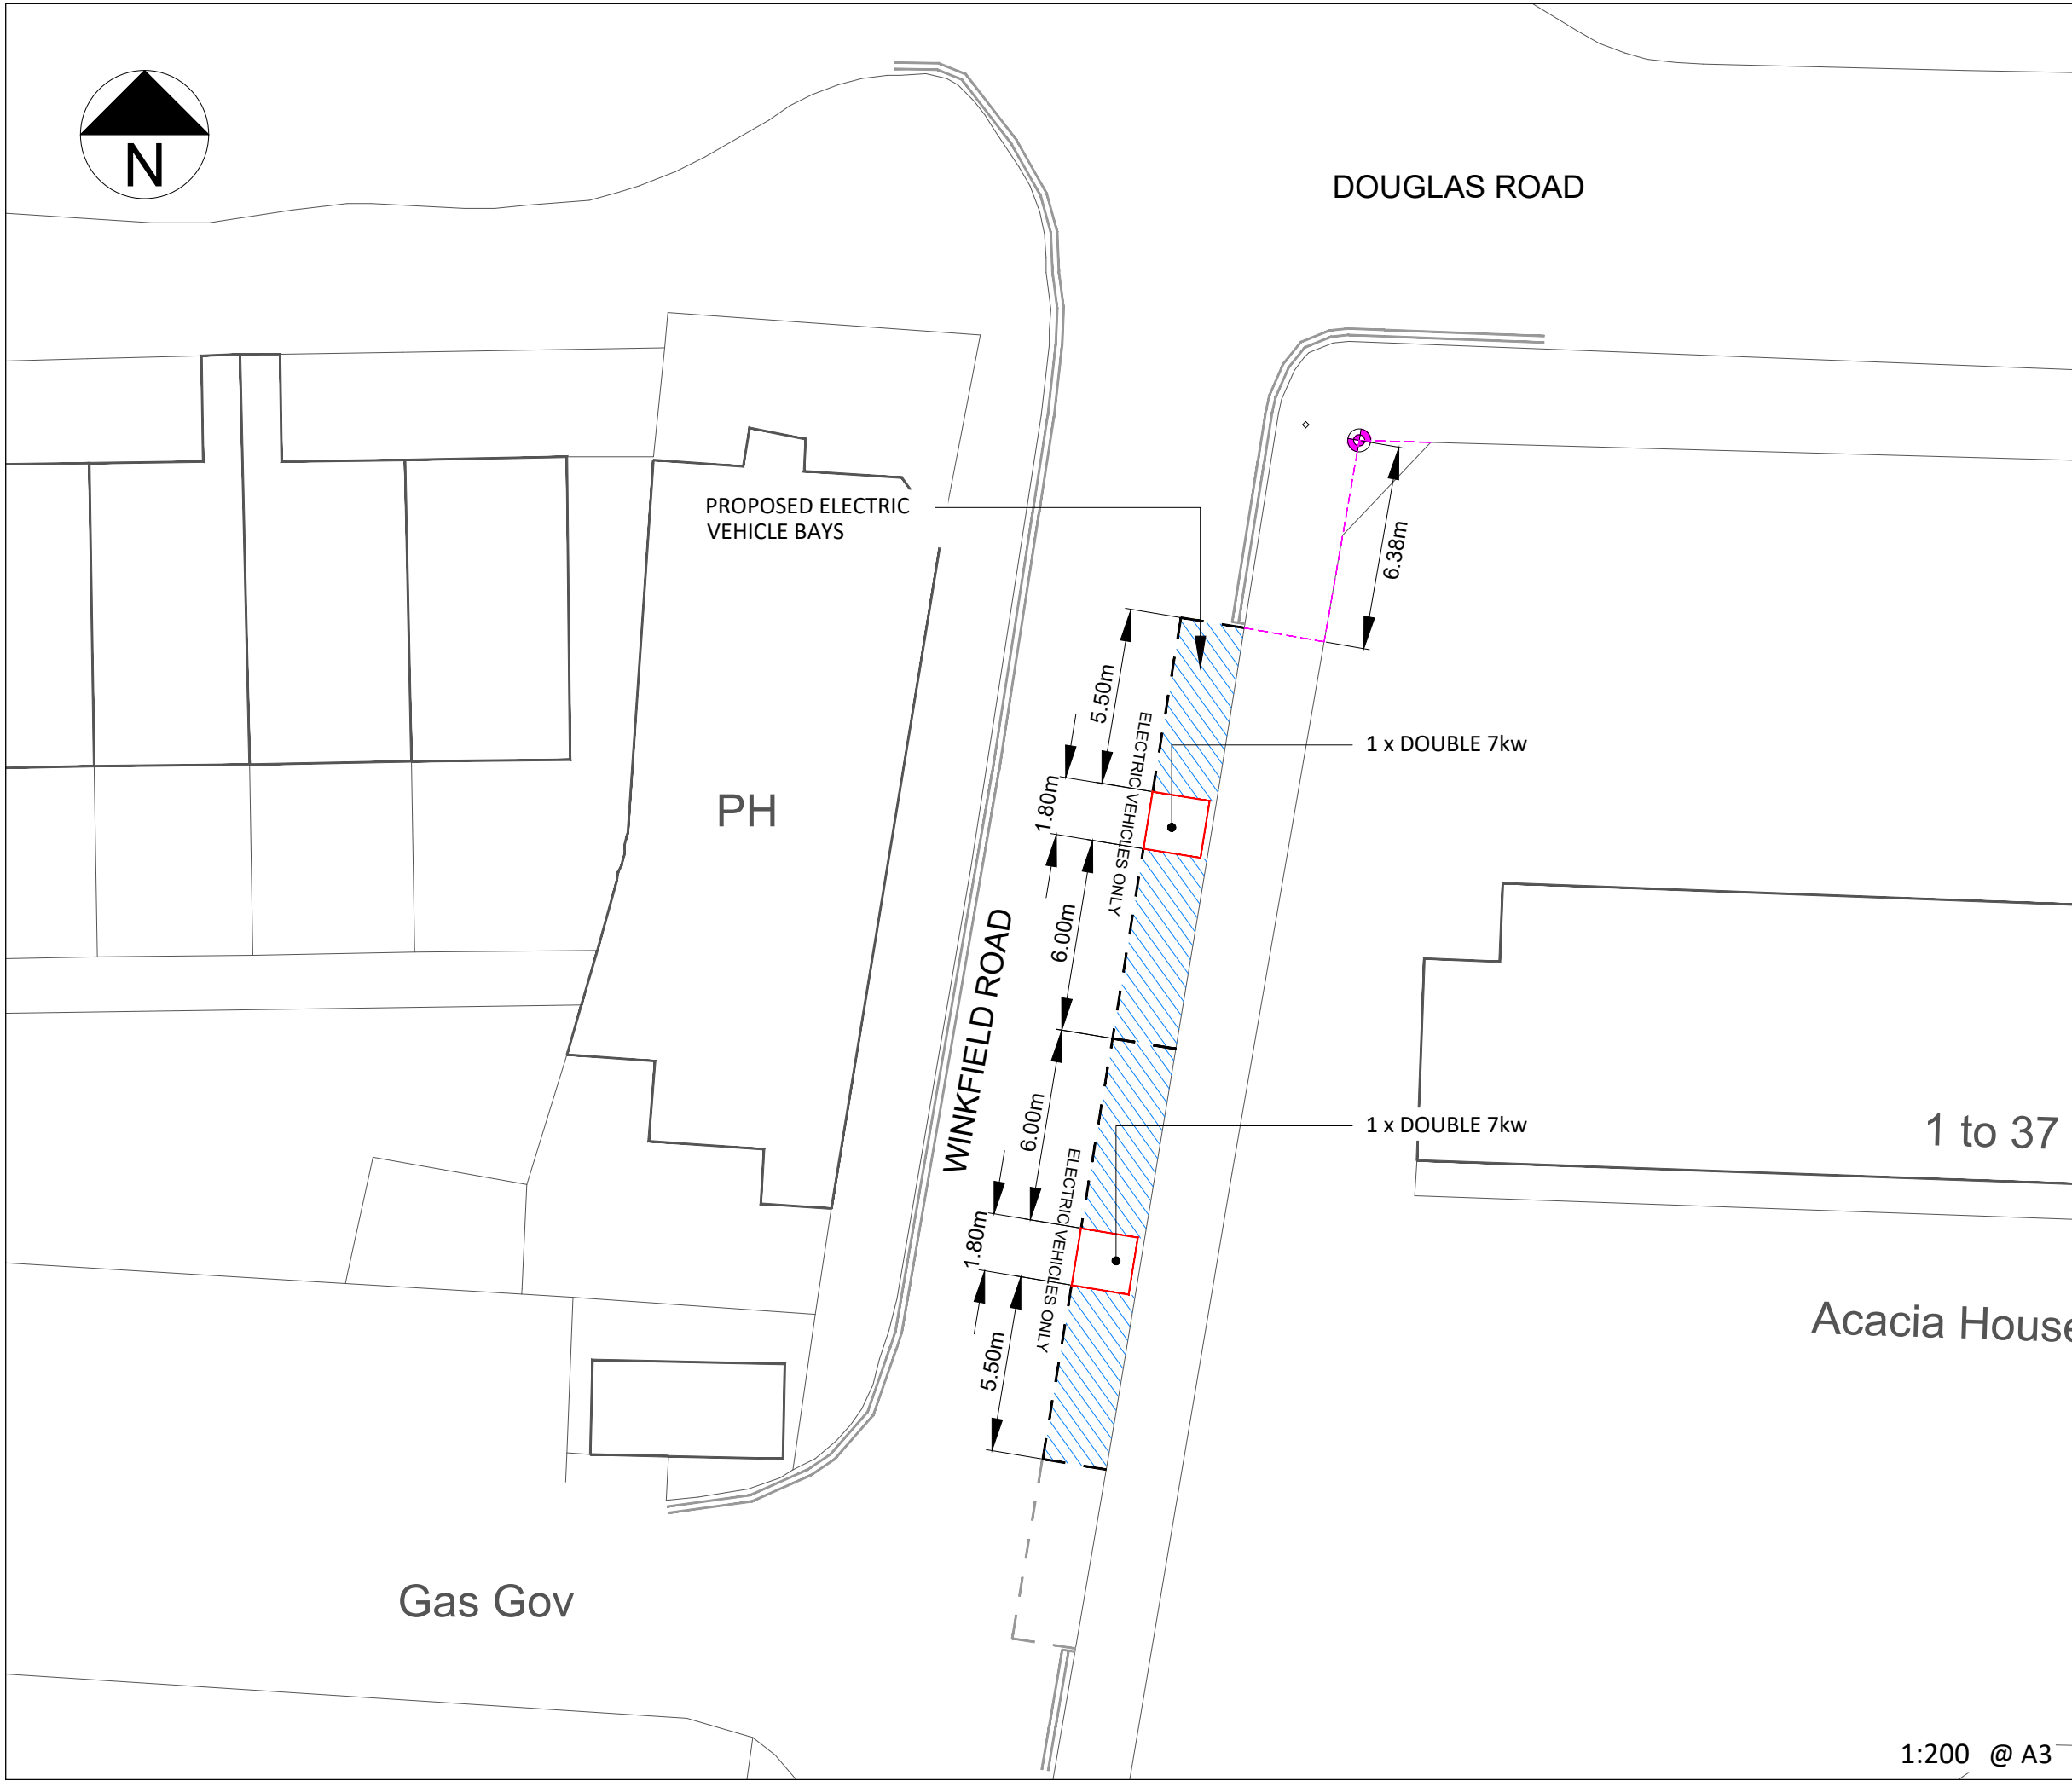


KEY / LEGEND

- EXISTING - EV PARKING BAY
- OPT 1 - EV PROPOSED BAY
- NEW TRAFFIC ISLAND WITH CHARGE POINT
- EV FEDDER PILLAR
- EXISTING SOURCE LONDON CP
- BT DUCTING
- ELEC DUCTING
- BT STATUTORY PLANT
- EXISTING LAMP COLUMN
- CP EXCLUSION ZONE (2.5m Radius)
- REMOVAL
- SETTING OUT POINT

EASTINGS	531330
NORTHINGS	190871
POSTCODE	N22 5BA

LOCATION PLAN

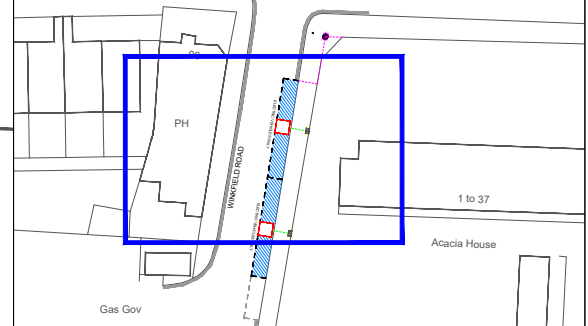

Rev.	Date	Comments	Des	Chk	App
-		ORIGINAL ISSUE			

its
intelligent
transport
services

t +44 (0)20 3318 8560

source
LONDON

e sales@its-global.co.uk

Client : **Haringey LONDON**



Title:
GENERAL LAYOUT
TMO Drawing - EV Layouts
Winkfield Road

Drawing No. 58/1030/TMO/109	Sheet No. 1 OF 1	Rev. -
--------------------------------	---------------------	-----------

1:200 @ A3

BASED UPON ORDNANCE SURVEY'S MAPS WITH THE PERMISSION OF THE CONTROLLER OF HMSO. (c) CROWN COPYRIGHT. UNAUTHORISED REPRODUCTION INFRINGES CROWN COPYRIGHT AND MAY LEAD TO PROSECUTION OR CIVIL PROCEEDINGS.XXX

CAD REFERENCE: G:\Shared drives\58-Bolloré-Total\58-1030-BPL-LB-Haringey\AutoCAD Master\02-Location Drawings\58-1030-109-TMO-Winkfield Rd - 58-1030-TMO-109 DATE: 08/02/2022

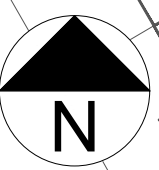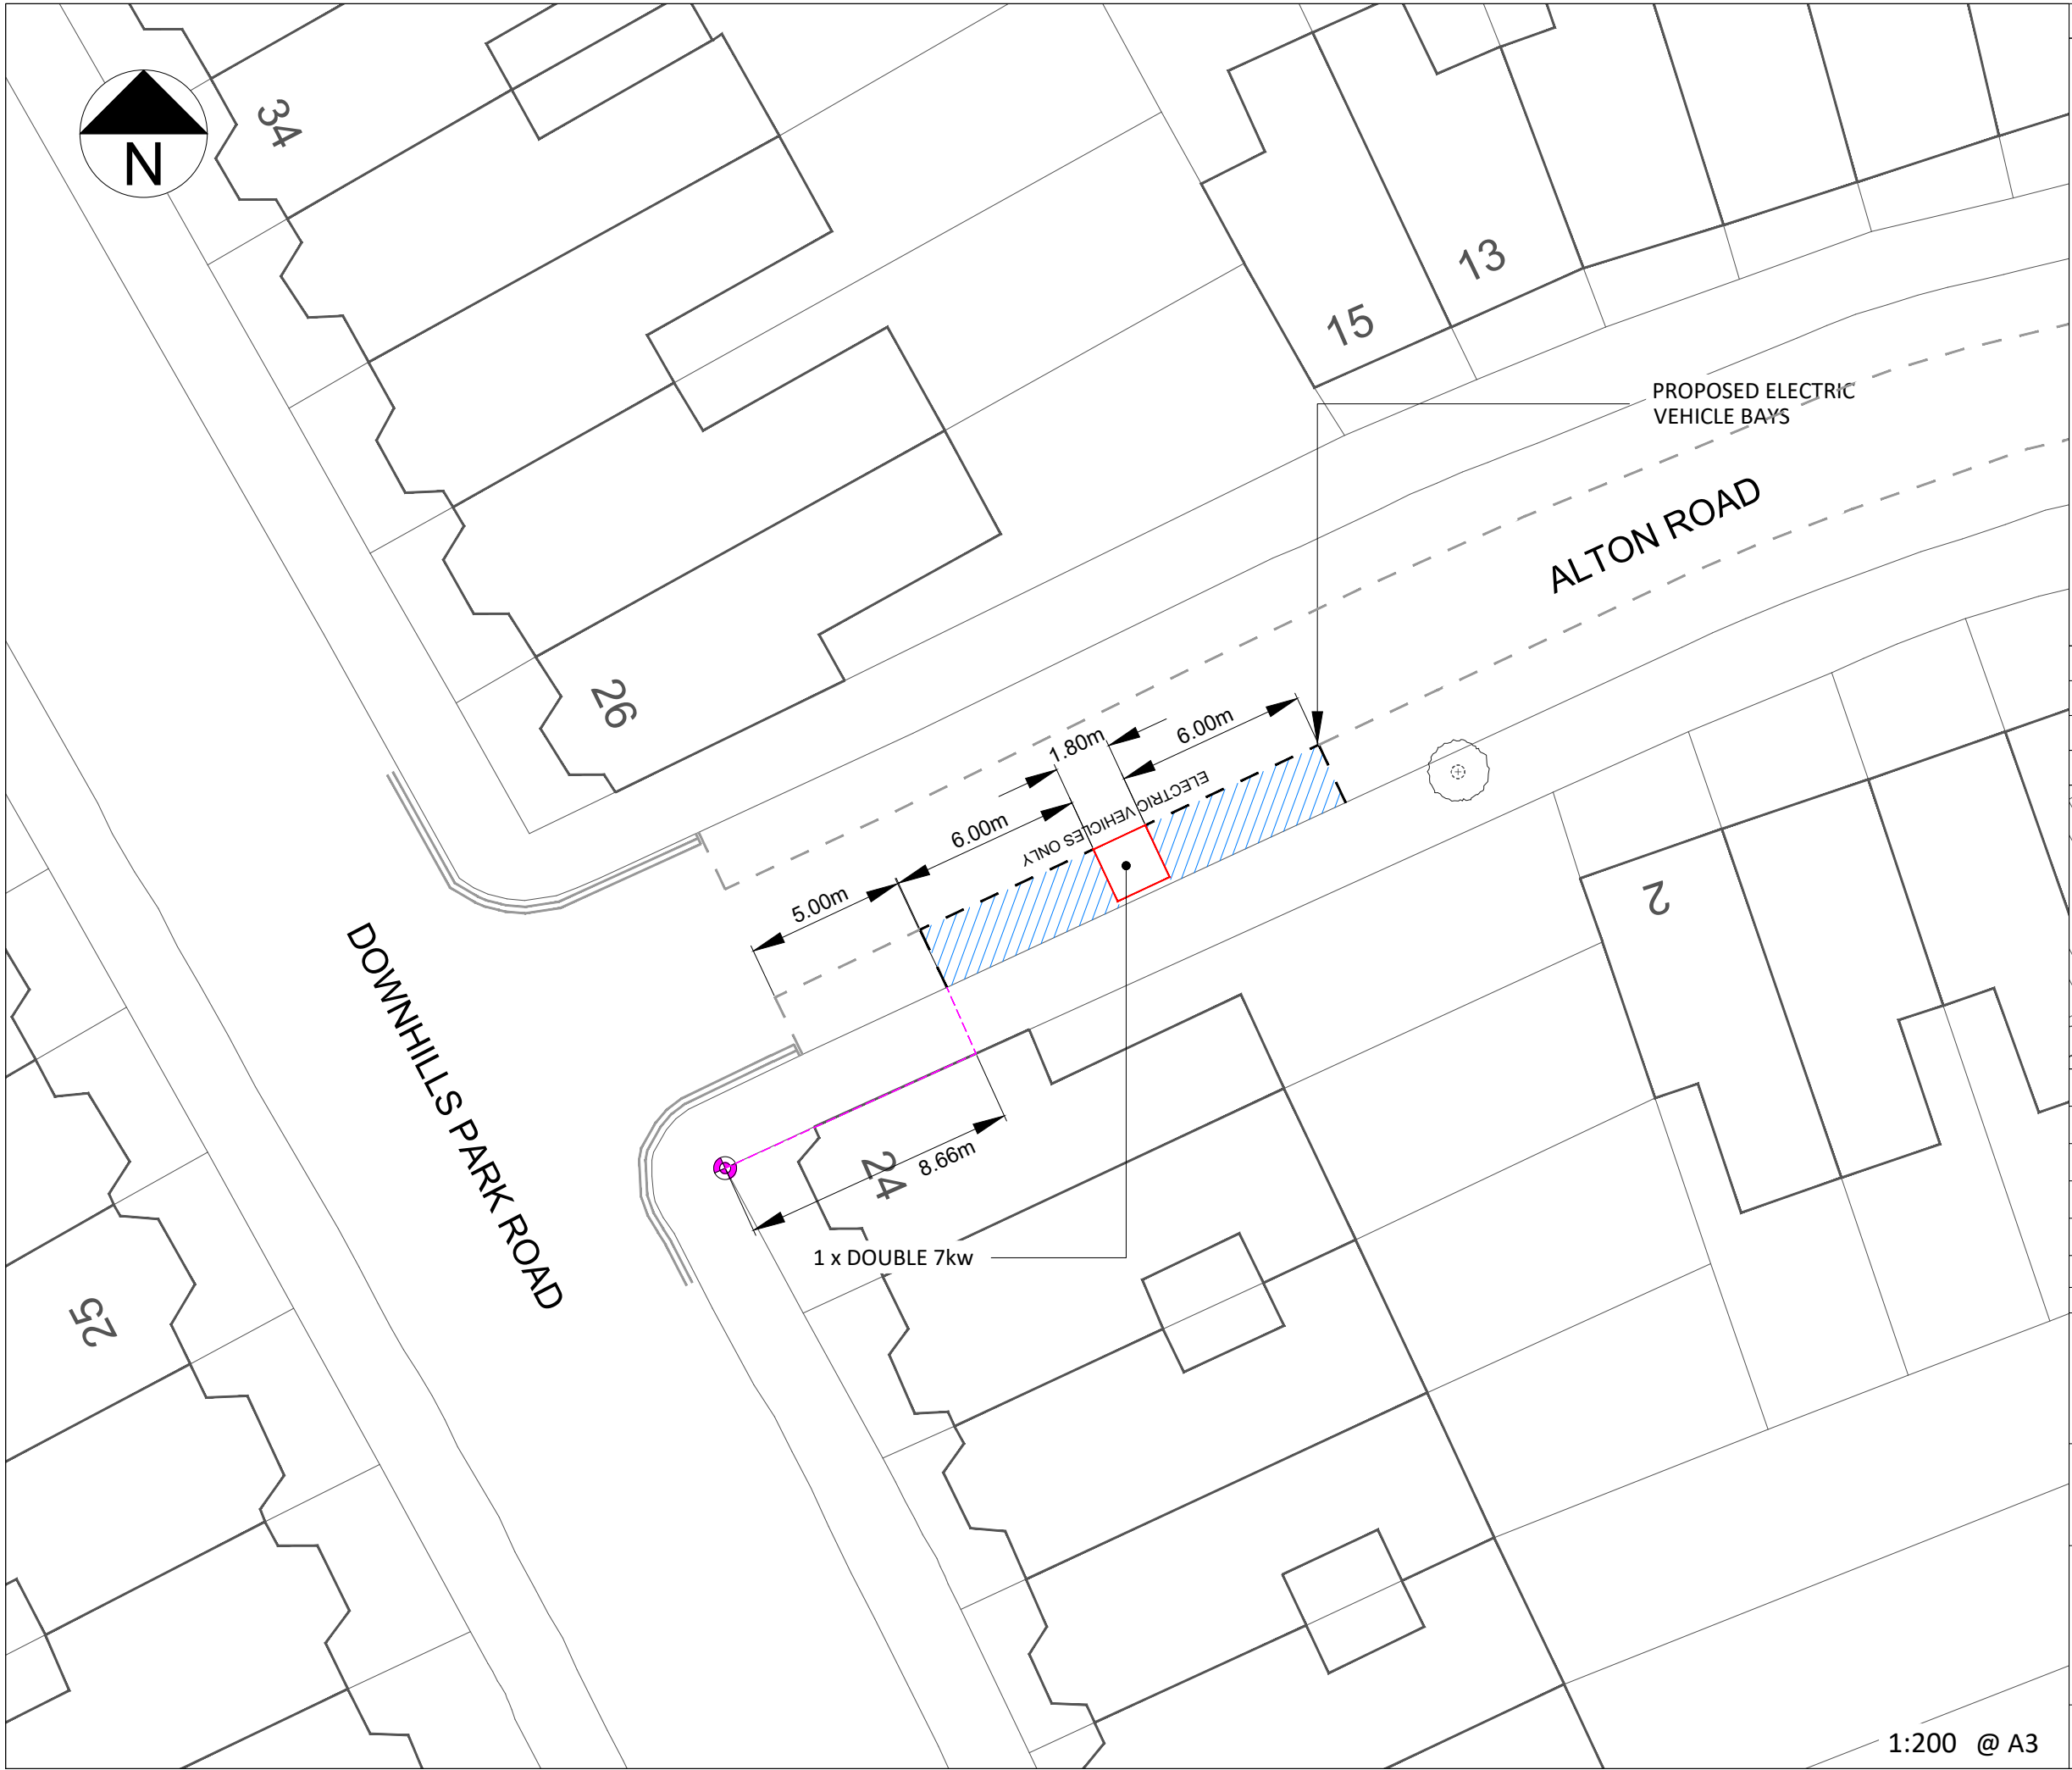


KEY / LEGEND

- EXISTING - EV PARKING BAY
- OPT 1 - EV PROPOSED BAY
- NEW TRAFFIC ISLAND WITH CHARGE POINT
- EV FEDDER PILLAR
- EXISTING SOURCE LONDON CP
- BT DUCTING
- ELEC DUCTING
- BT STATUTORY PLANT
- EXISTING LAMP COLUMN
- CP EXCLUSION ZONE (2.5m Radius)
- REMOVAL
- SETTING OUT POINT

EASTINGS	532785
NORTHINGS	189544
POSTCODE	N17 6JY

LOCATION PLAN

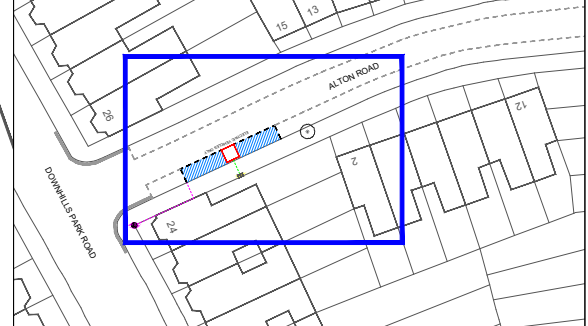

Rev.	Date	Comments	Des	Chk	App
-		ORIGINAL ISSUE			

Intelligent
transport
services

t +44 (0)20 3318 8560

e sales@its-global.co.uk

Client :





Title:
GENERAL LAYOUT
TMO Drawing - EV Layouts
Alton Road

1:200 @ A3

Drawing No. 58/1030/TMO/107	Sheet No. 1 OF 1	Rev. -
--------------------------------	---------------------	-----------

BASED UPON ORDNANCE SURVEY'S MAPS WITH THE PERMISSION OF THE CONTROLLER OF HMSO. (c) CROWN COPYRIGHT. UNAUTHORISED REPRODUCTION INFRINGES CROWN COPYRIGHT AND MAY LEAD TO PROSECUTION OR CIVIL PROCEEDINGS.XXX

CAD REFERENCE: G:\Shared drives\58-Bollore-Total\58-1030-BPL-LB-Haringey\AutoCAD Master\02-Location Drawings\58-1030-107-TMO-Alton Rd - 58-1030-TMO-107 DATE: 21/01/2022

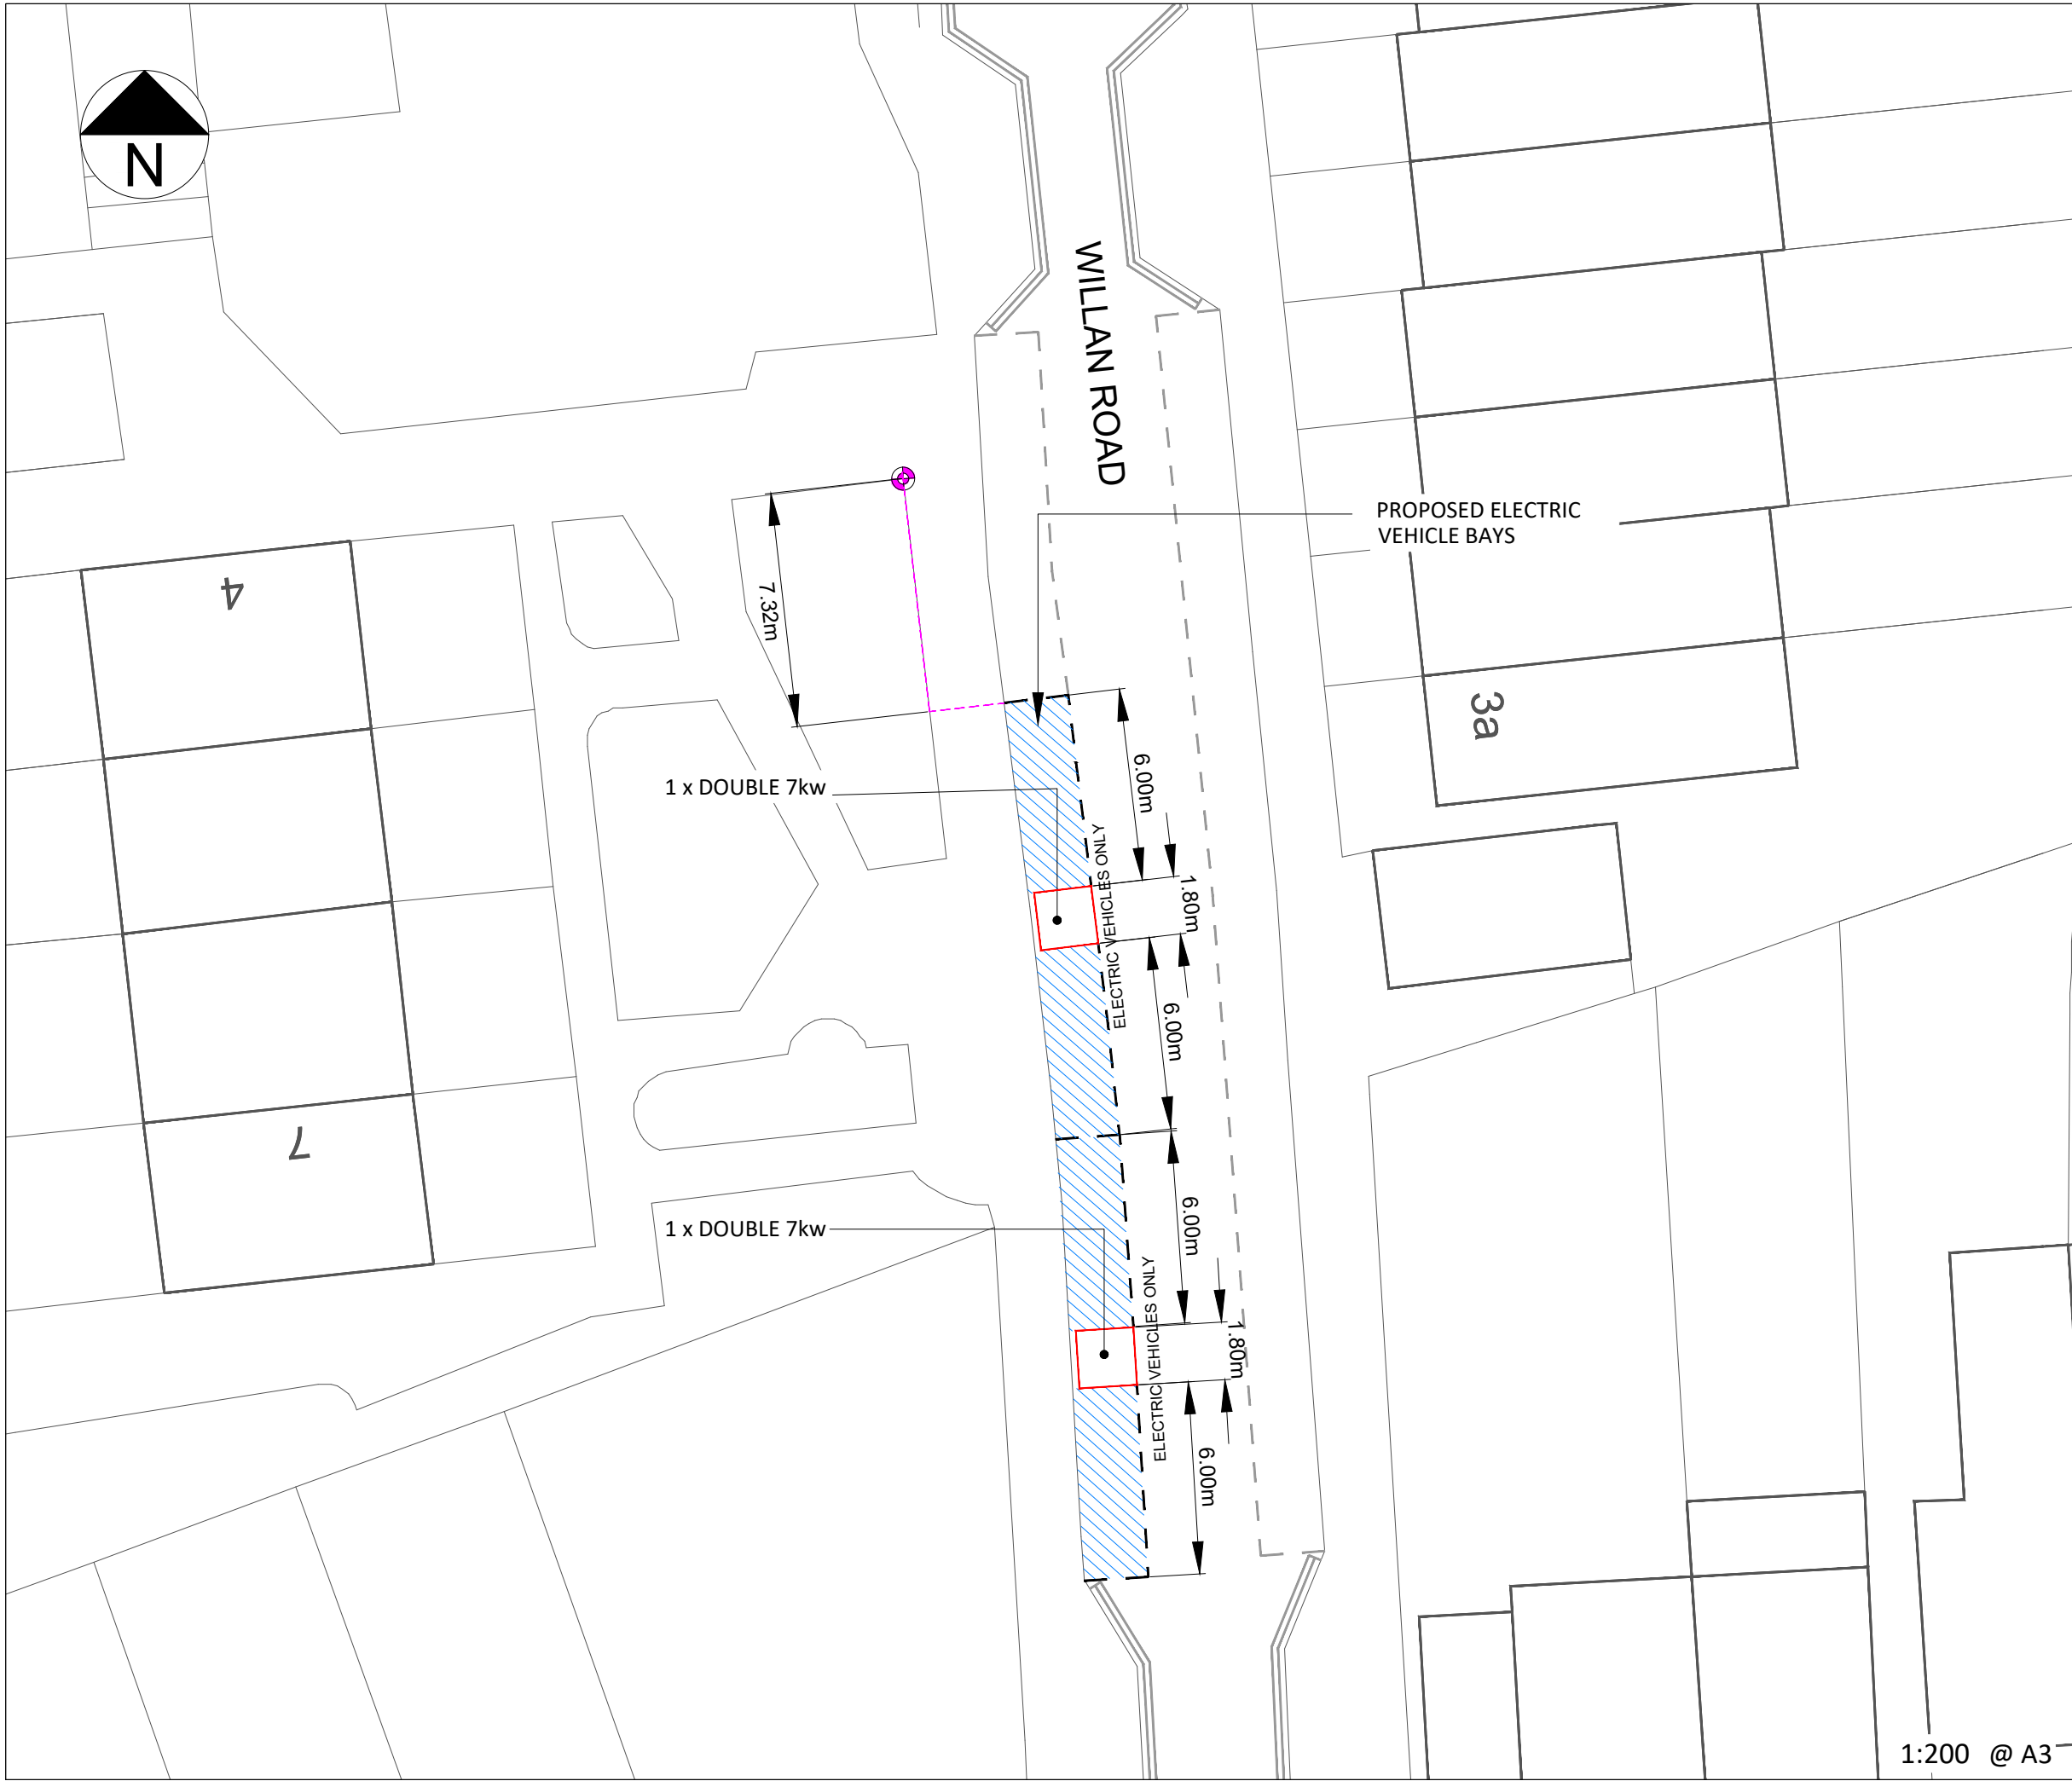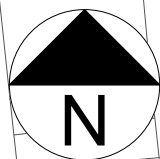


KEY / LEGEND

- EXISTING - EV PARKING BAY
- OPT 1 - EV PROPOSED BAY
- NEW TRAFFIC ISLAND WITH CHARGE POINT
- EV FEDDER PILLAR
- EXISTING SOURCE LONDON CP
- BT DUCTING
- ELEC DUCTING
- BT STATUTORY PLANT
- EXISTING LAMP COLUMN
- CP EXCLUSION ZONE (2.5m Radius)
- REMOVAL
- SETTING OUT POINT

EASTINGS	533129
NORTHINGS	190092
POSTCODE	N17 6BF

LOCATION PLAN

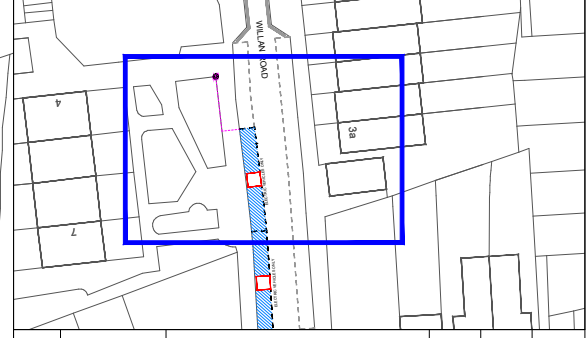

Rev.	Date	Comments	Des	Chk	App
-		ORIGINAL ISSUE			

Intelligent
transport
services

t +44 (0)20 3318 8560


e sales@its-global.co.uk

Client : **Haringey LONDON**


 





 


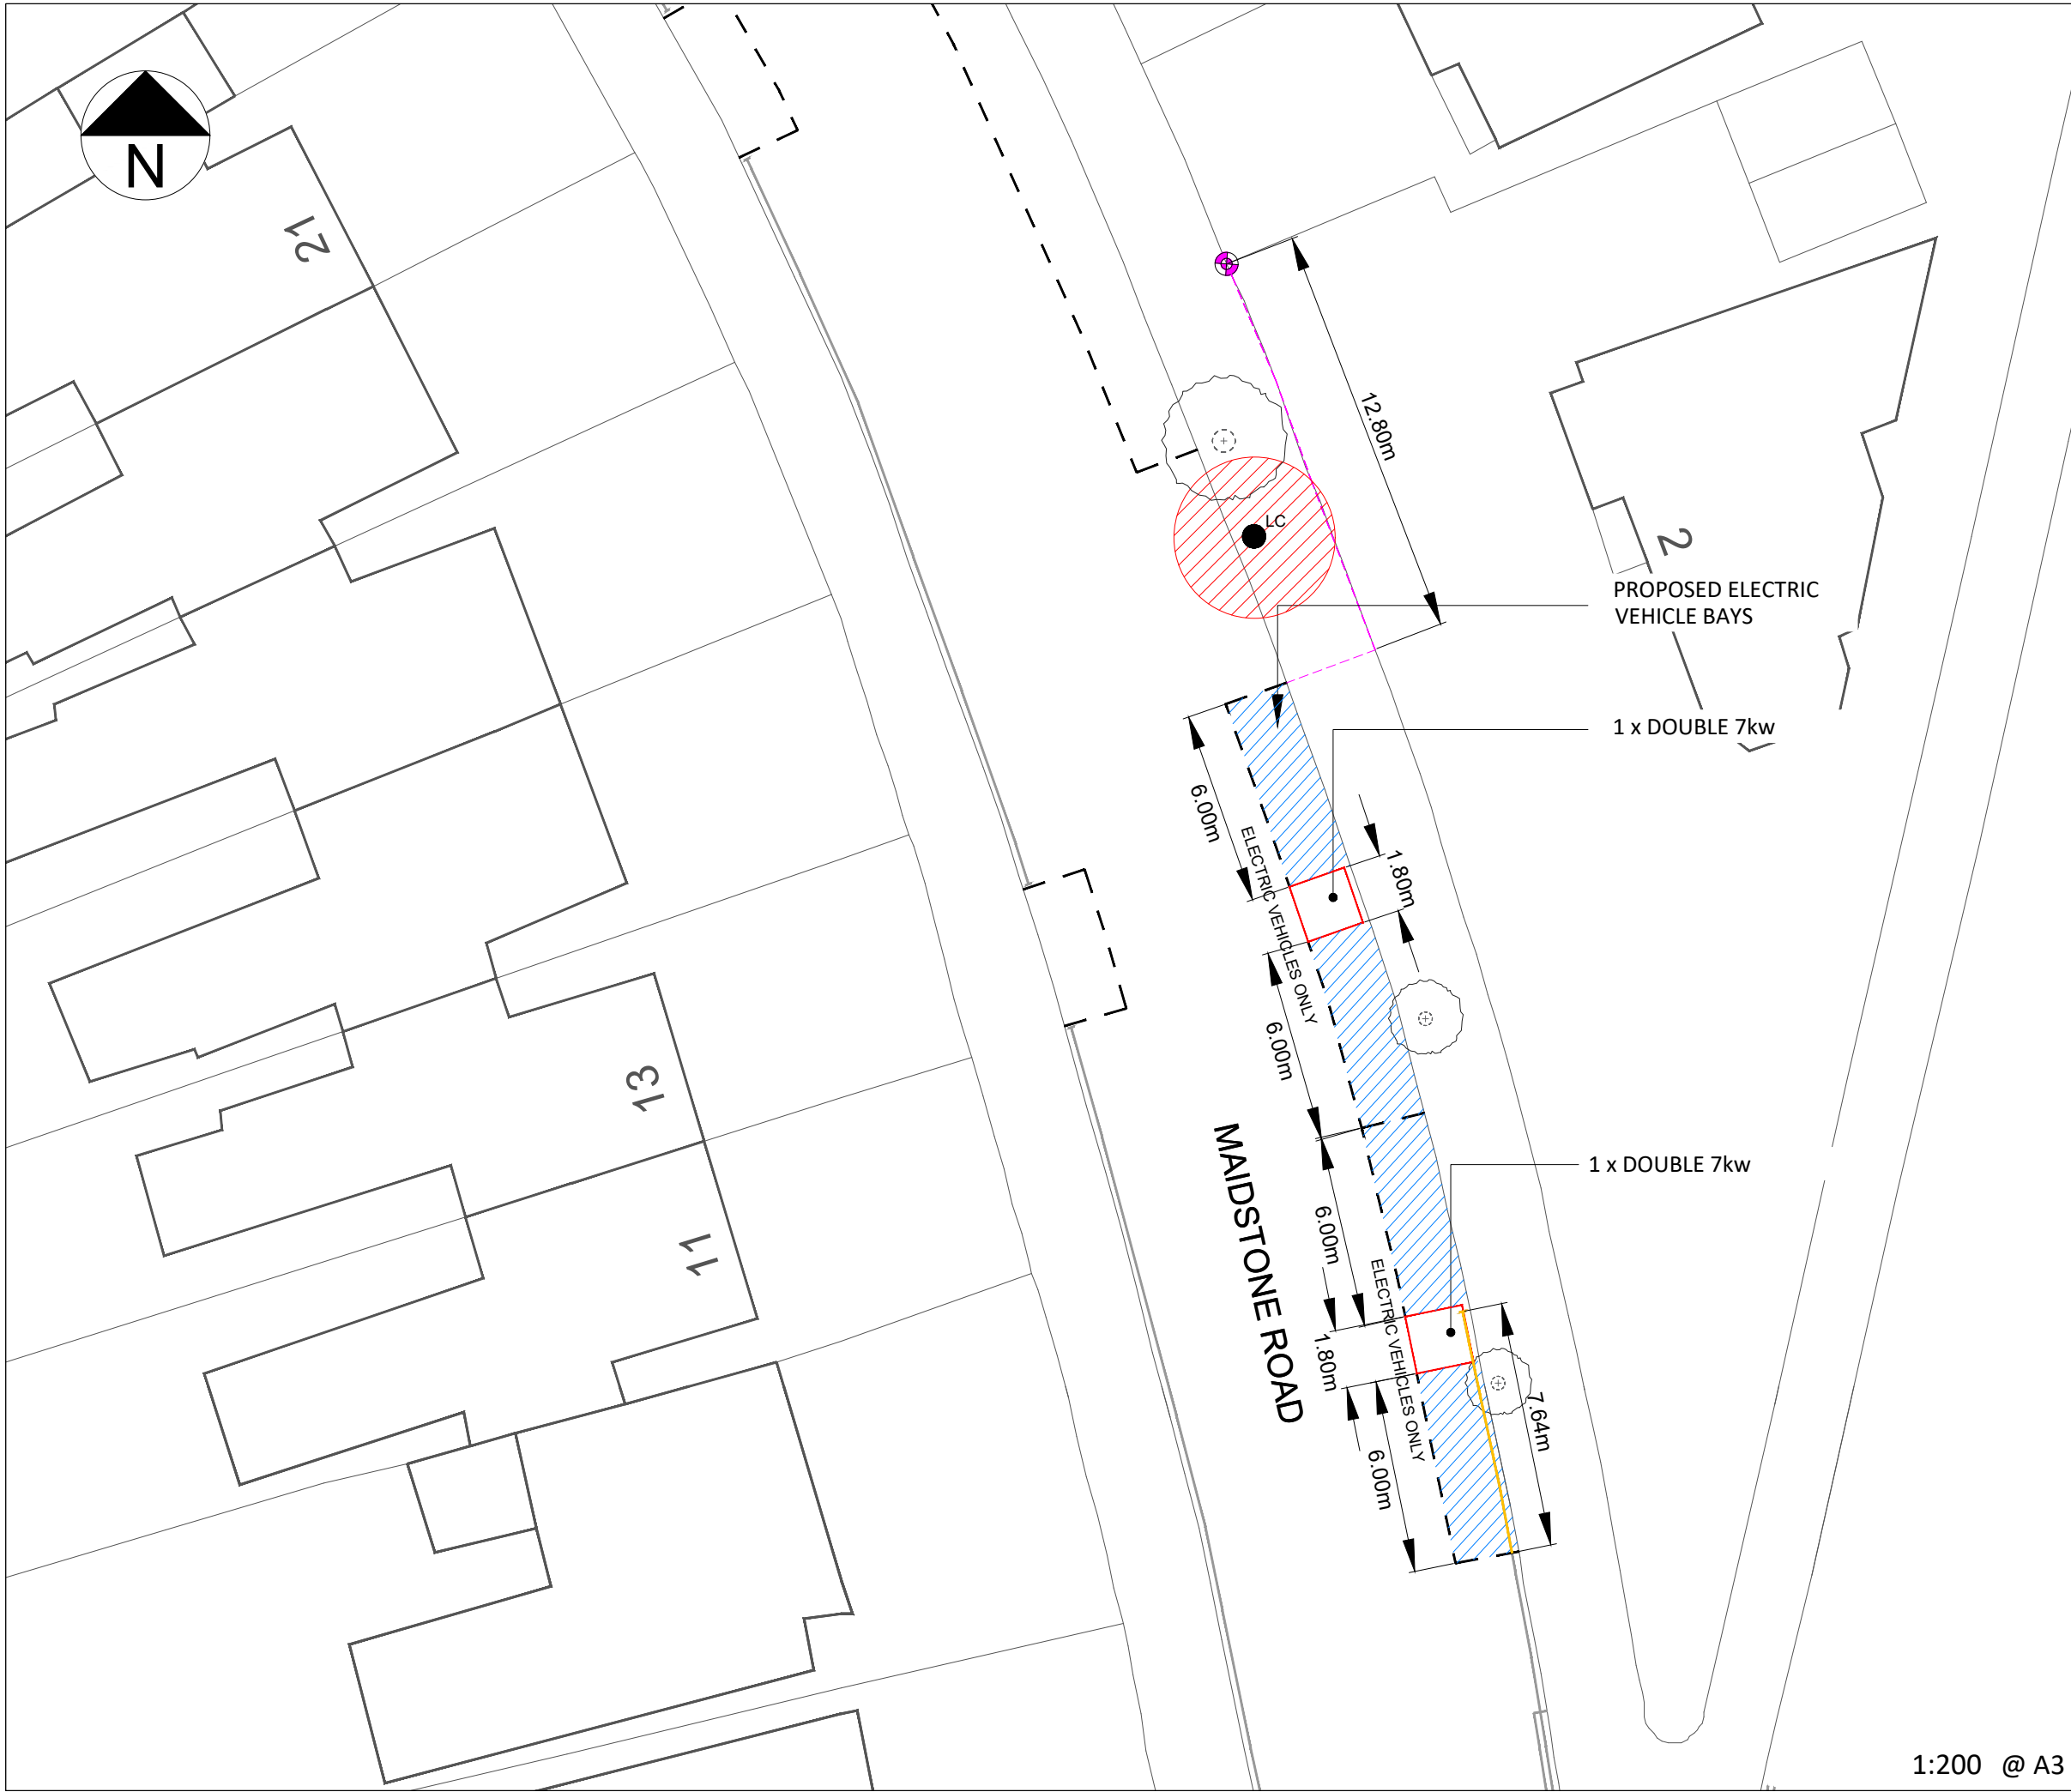
Title:
GENERAL LAYOUT
TMO Drawing - EV Layouts
Willan Road

Drawing No. 58/1030/TMO/104	Sheet No. 1 OF 1	Rev. -
--------------------------------	---------------------	-----------

1:200 @ A3




KEY / LEGEND

- EXISTING - EV PARKING BAY 
- OPT 1 - EV PROPOSED BAY 
- NEW TRAFFIC ISLAND WITH CHARGE POINT 
- EV FEDDER PILLAR 
- EXISTING SOURCE LONDON CP 
- BT DUCTING 
- ELEC DUCTING 
- BT STATUTORY PLANT 
- EXISTING LAMP COLUMN
- CP EXCLUSION ZONE (2.5m Radius) 
- REMOVAL 
- SETTING OUT POINT 

EASTINGS	529846
NORTHINGS	191530
POSTCODE	N11 2HB

LOCATION PLAN

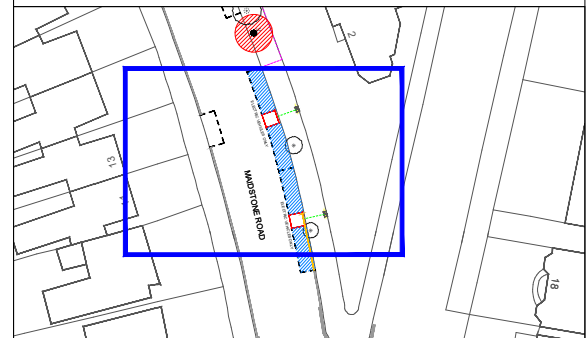

Rev.	Date	Comments	Des	Chk	App
-		ORIGINAL ISSUE			



Intelligent transport services

t +44 (0)20 3318 8560



source LONDON

e sales@its-global.co.uk

Client : **Haringey LONDON**


Title:
GENERAL LAYOUT
TMO Drawing - EV Layouts
Maidstone Road

1:200 @ A3

Drawing No. 58/1030/TMO/088	Sheet No. 1 OF 1	Rev. -
--------------------------------	---------------------	-----------


BASED UPON ORDNANCE SURVEY'S MAPS WITH THE PERMISSION OF THE CONTROLLER OF HMSO. (c) CROWN COPYRIGHT. UNAUTHORISED REPRODUCTION INFRINGES CROWN COPYRIGHT AND MAY LEAD TO PROSECUTION OR CIVIL PROCEEDINGS.XXX

CAD REFERENCE: G:\Shared drives\58-Bollore-Total\58-1030-BPL-LB-Haringey\AutoCAD Master\02-Location Drawings\58-1030-088-TMO-Maidstone Rd - 58-1030-TMO-088 DATE: 21/01/2022

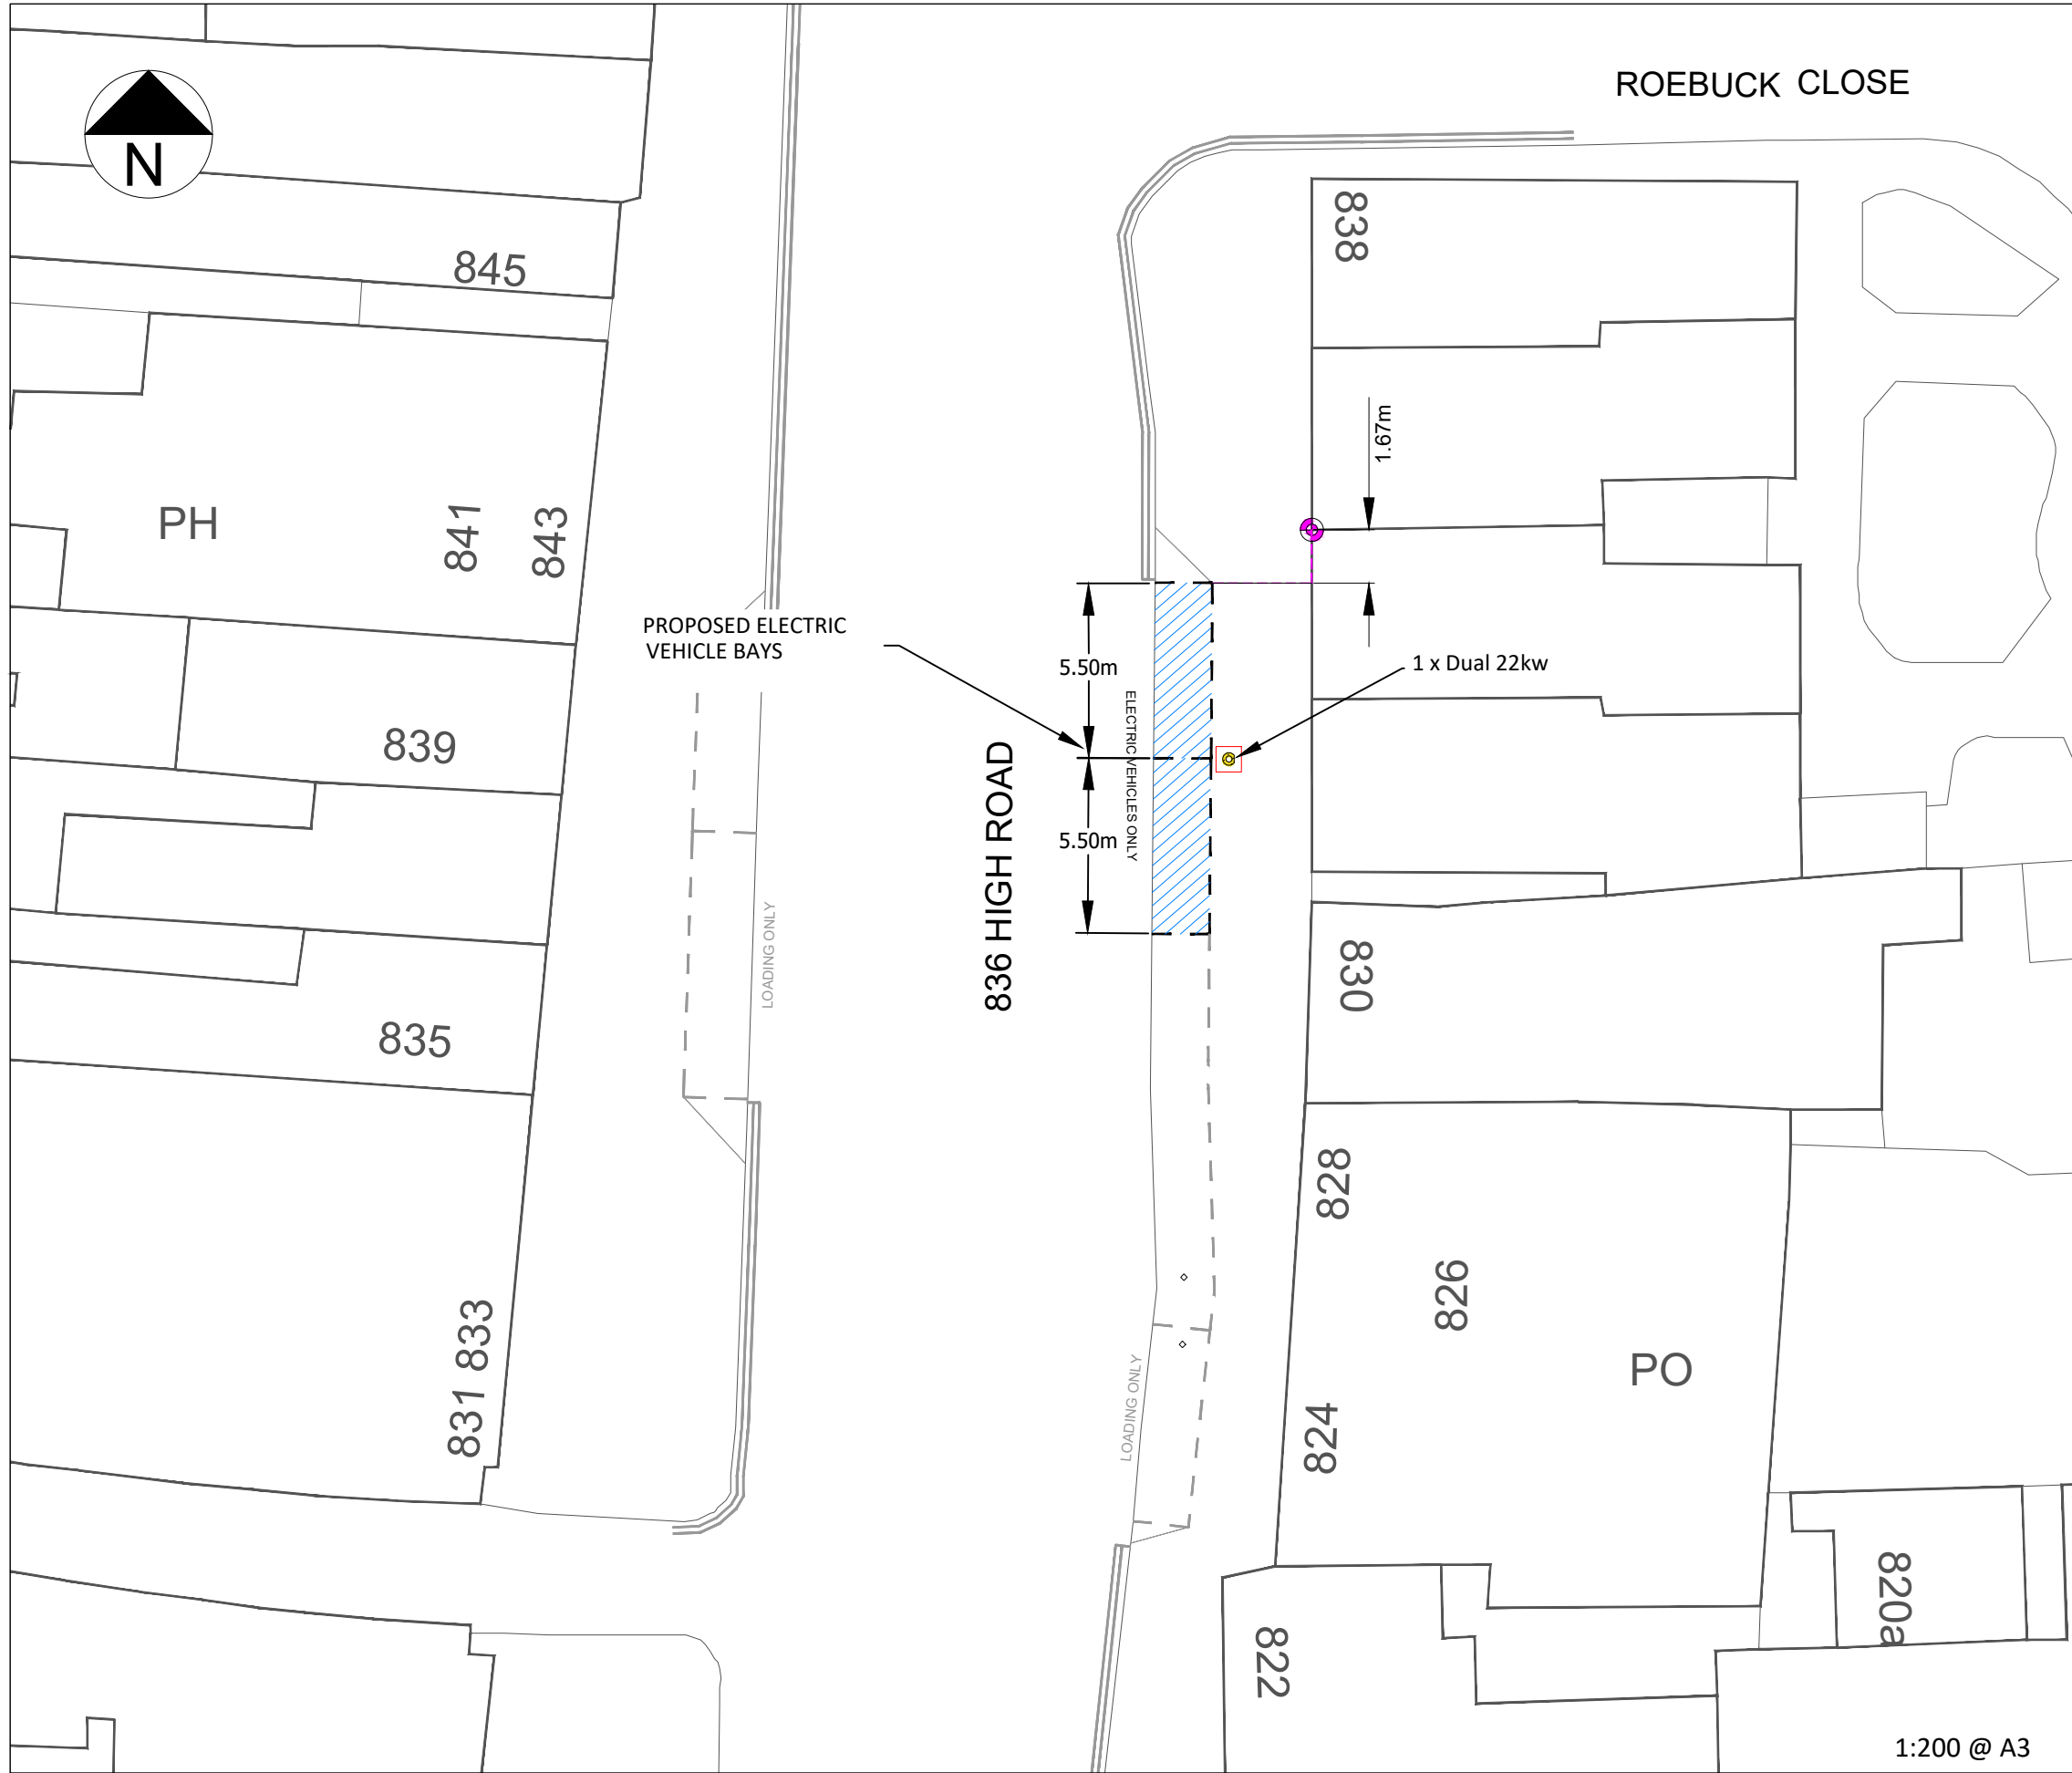

KEY / LEGEND	
EXISTING - EV PARKING BAY	
OPT 1 - EV PROPOSED BAY	
NEW EV CHARGE POINT	
EV FEDDER PILLAR	
EXISTING SOURCE LONDON CP	
BT DUCTING	
ELEC DUCTING	
BT STATUTORY PLANT	
EXISTING LAMP COLUMN	
CP EXCLUSION ZONE (2.5m Radius)	
REMOVAL	
SETTING OUT POINT	
TRAFFIC SIGN-DIAGRAM 660.9	

EASTINGS	533888
NORTHINGS	191564
POSTCODE	N17 0EY

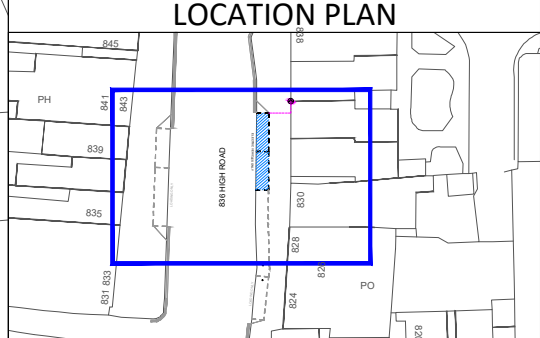

Rev.	Date	Comments	Des	Chk	App
-		ORIGINAL ISSUE			

Intelligent Transport Services
 t +44 (0)20 3318 8560 e sales@its-global.co.uk

 Client: **Haringey LONDON**

Title: GENERAL LAYOUT TMO Drawing - EV Layouts 836 High Road		
Drawing No. 58/1030/TMO/061	Sheet No. 1 OF 1	Rev. -

BASED UPON ORDNANCE SURVEY'S MAPS WITH THE PERMISSION OF THE CONTROLLER OF HMSO. (c) CROWN COPYRIGHT. UNAUTHORISED REPRODUCTION INFRINGES CROWN COPYRIGHT AND MAY LEAD TO PROSECUTION OR CIVIL PROCEEDINGS.XXX

CAD REFERENCE: G:\Shared drives\58-1030-BPL-LB Haringey\AutocAD Master\02-Location Drawings\58-1030-061-TMO-836 High Rd - 58-1030-TMO-061 DATE: 21/01/2022

