


KEY / LEGEND

- EXISTING - EV PARKING BAY
- OPT 1 - EV PROPOSED BAY
- NEW TRAFFIC ISLAND WITH CHARGE POINT
- EV FEDDER PILLAR
- EXISTING SOURCE LONDON CP
- BT DUCTING
- ELEC DUCTING
- BT STATUTORY PLANT
- EXISTING LAMP COLUMN
- CP EXCLUSION ZONE (2.5m Radius)
- REMOVAL
- SETTING OUT POINT

EASTINGS	533181
NORTHINGS	188859
POSTCODE	N15 5JB

LOCATION PLAN

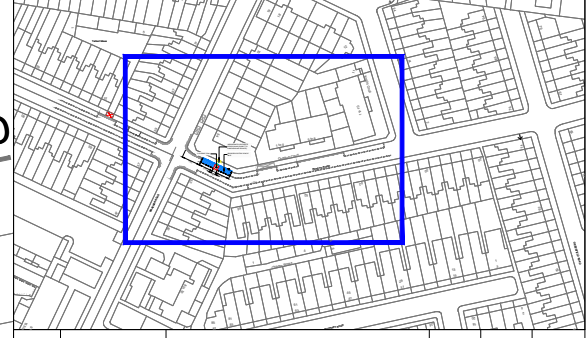

Rev.	Date	Comments	Des	Chk	App
-		ORIGINAL ISSUE			

its
intelligent
transport
services

source
LONDON


t +44 (0)20 3318 8560 e sales@its-global.co.uk

Client :
LB Haringey

Title:
GENERAL LAYOUT
TMO Drawing - EV Layouts
Roslyn Road

Drawing No. 58/1030/TMO/047	Sheet No. 1 OF 1	Rev. -
--------------------------------	---------------------	-----------

1:200 @ A3

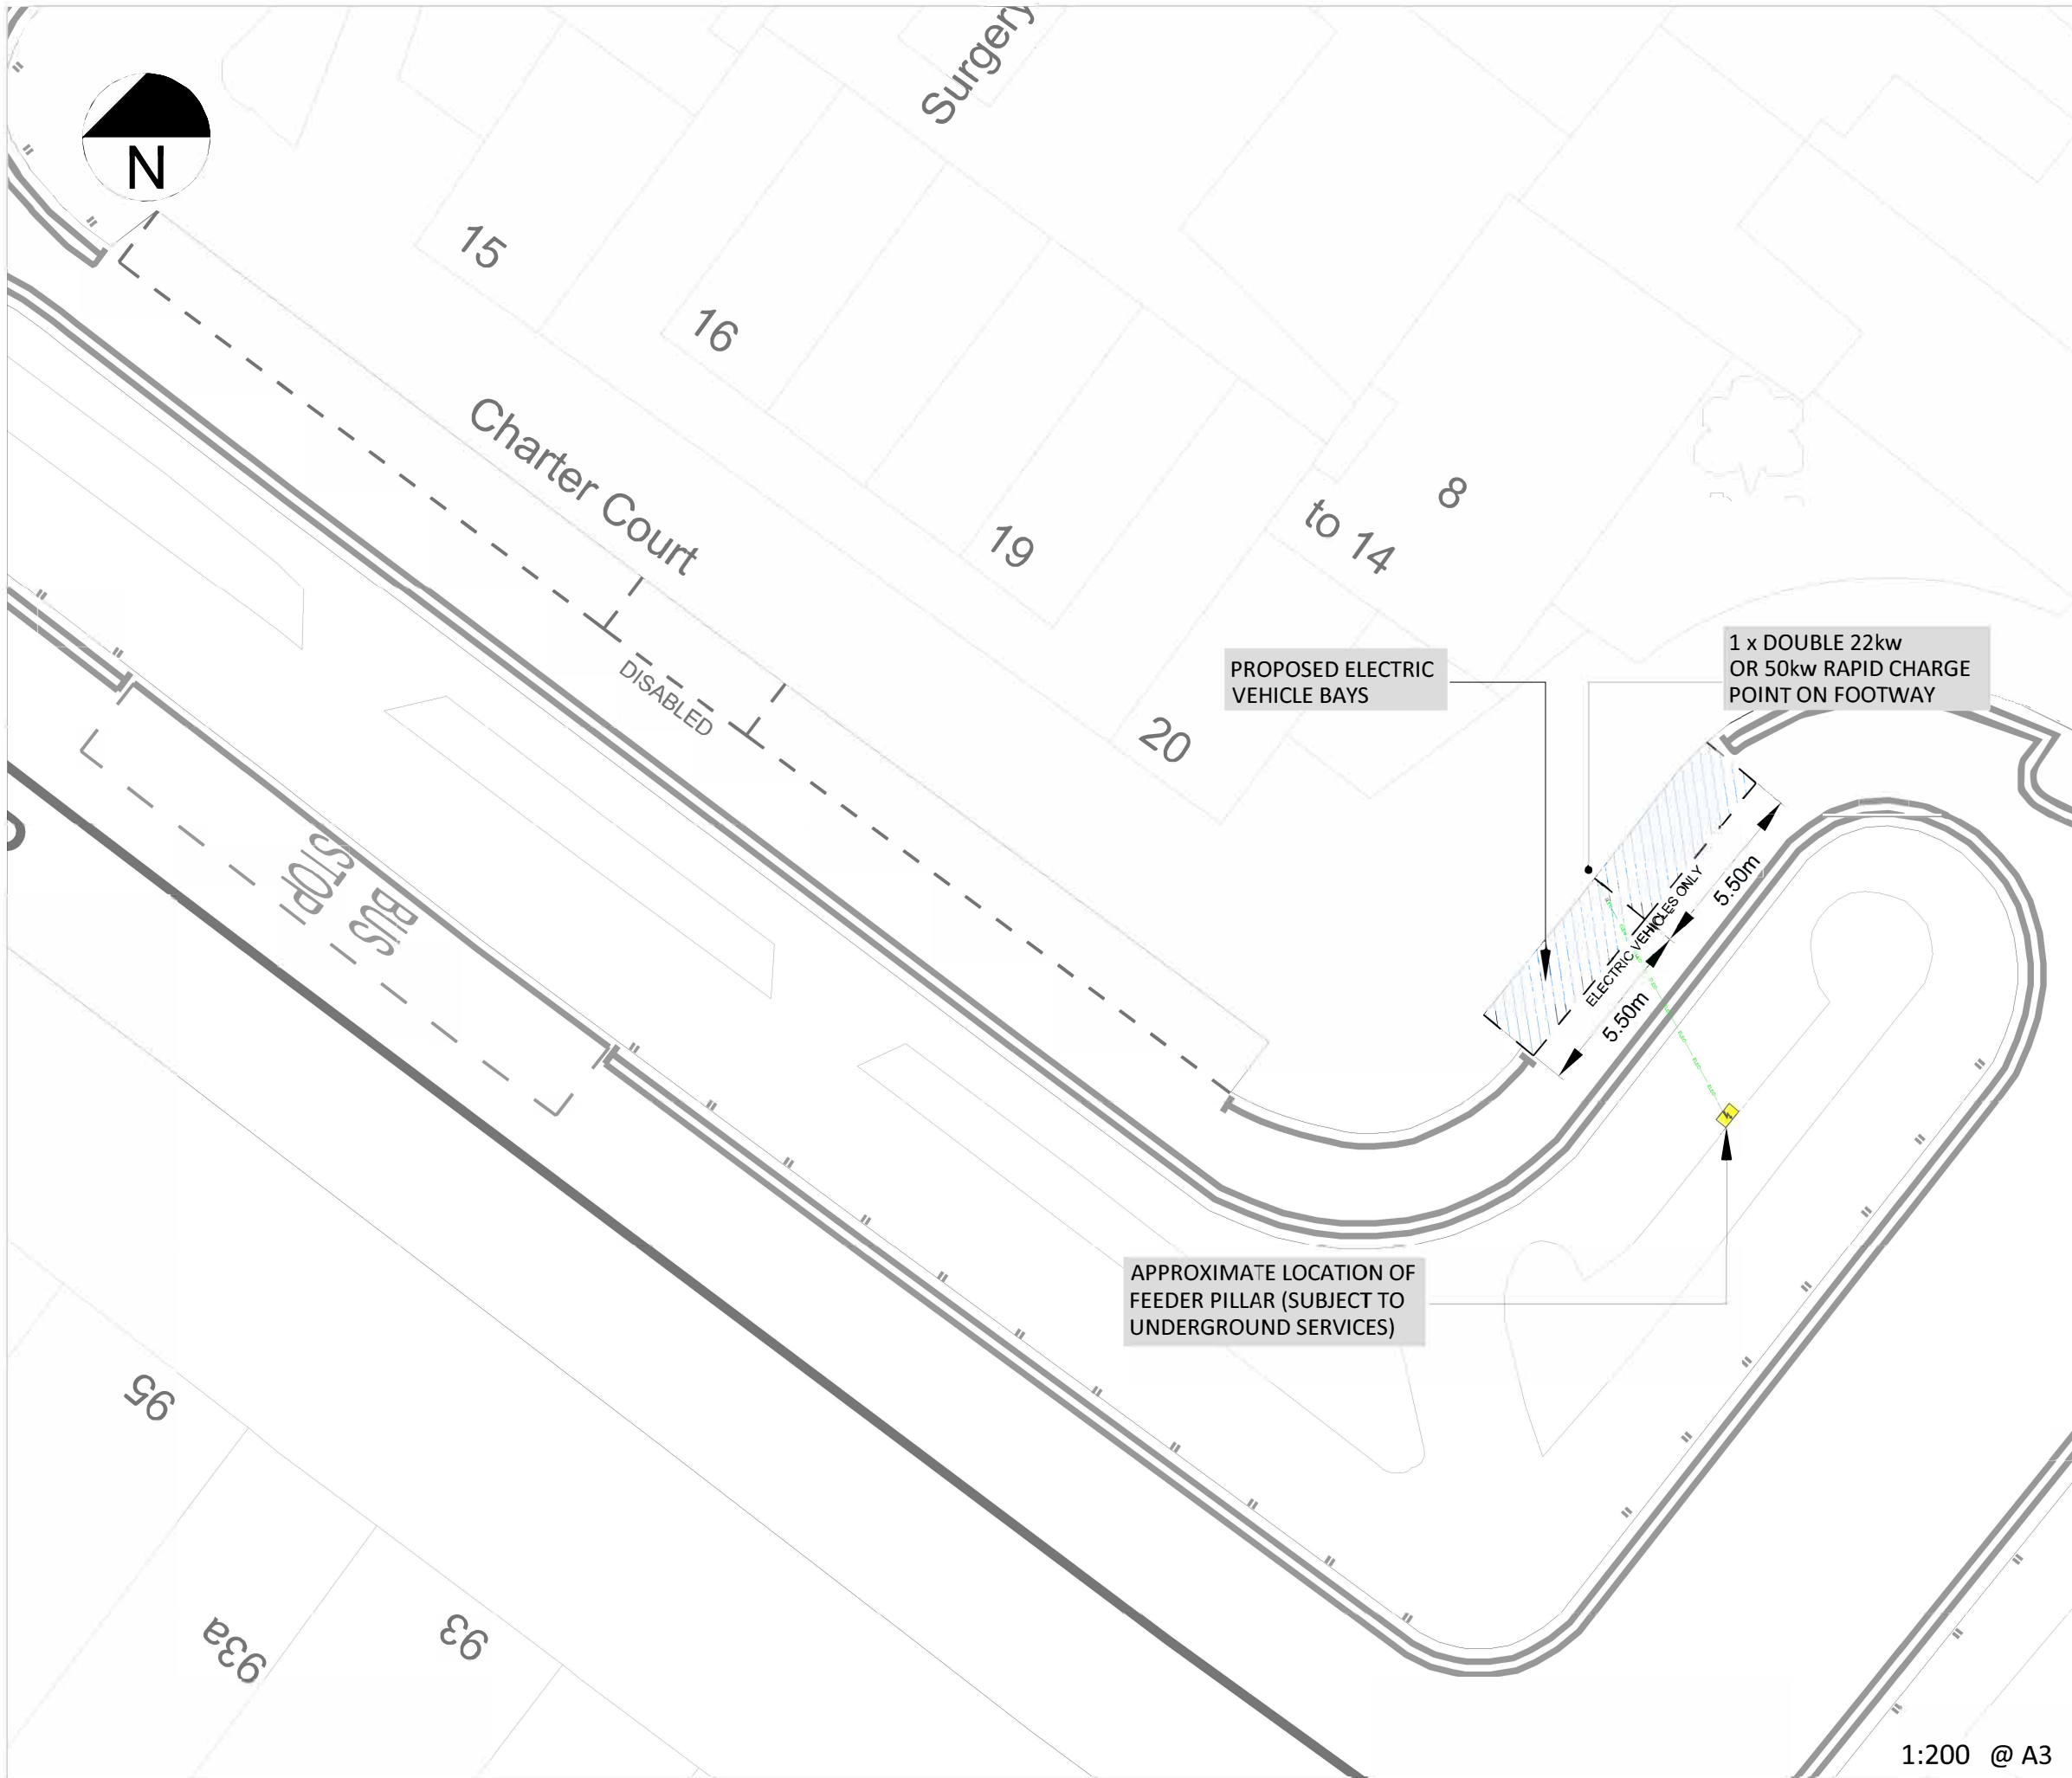


KEY / LEGEND

- EXISTING - EV PARKING BAY
- OPT 1 - EV PROPOSED BAY
- NEW TRAFFIC ISLAND WITH CHARGE POINT
- EV FEDDER PILLAR
- EXISTING SOURCE LONDON CP
- BT DUCTING
- ELEC DUCTING
- BT STATUTORY PLANT
- EXISTING LAMP COLUMN
- CP EXCLUSION ZONE (2.5m Radius)
- REMOVAL
- SETTING OUT POINT

EASTINGS 531044
 NORTHINGS 187250
 POSTCODE N4 3SG

LOCATION PLAN

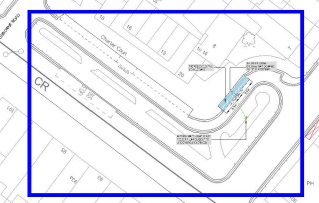

Rev.	Date	Comments	Des	Chk	App
-		ORIGINAL ISSUE			

Intelligent transport services

t +44 (0)20 3318 8560 e sales@its-global.co.uk

Client : **Haringey LONDON**


Title:
GENERAL LAYOUT
 TMO Drawing - EV Layouts
 Osborne Road

Drawing No.	Sheet No.	Rev.
58/1030/TMO/078	1 OF 1	-

1:200 @ A3

BASED UPON ORDNANCE SURVEYS MAPS WITH THE PERMISSION OF THE CONTROLLER OF HMSO. (c) CRWV COPYRIGHT. UNAUTHORISED REPRODUCTION INFRINGES CROWN C COPYRIGHT AND MAY LEAD TO PROSECUTION OR CIVIL PROCEEDINGS. XXX

CAD REFERENCE: G:\Shared drives\58-1030-BPL-LB Haringey\Master Filing System\02-Location Drawings\03-TMO Drawings\58-1030-078-TMO Osborne Road - 58-1030-TMO-078
 DATE: 10/11/2023


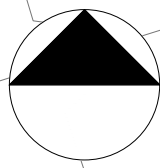


KEY / LEGEND

EXISTING - EV PARKING BAY	
OPT 1 - EV PROPOSED BAY	
NEW TRAFFIC ISLAND WITH CHARGE POINT	
EV FEDDER PILLAR	
EXISTING SOURCE LONDON CP	
BT DUCTING	
ELEC DUCTING	
BT STATUTORY PLANT	
EXISTING LAMP COLUMN	
CP EXCLUSION ZONE (2.5m Radius)	
REMOVAL	
SETTING OUT POINT	

EASTINGS	531393
NORTHINGS	188532
POSTCODE	N4 1DL

LOCATION PLAN

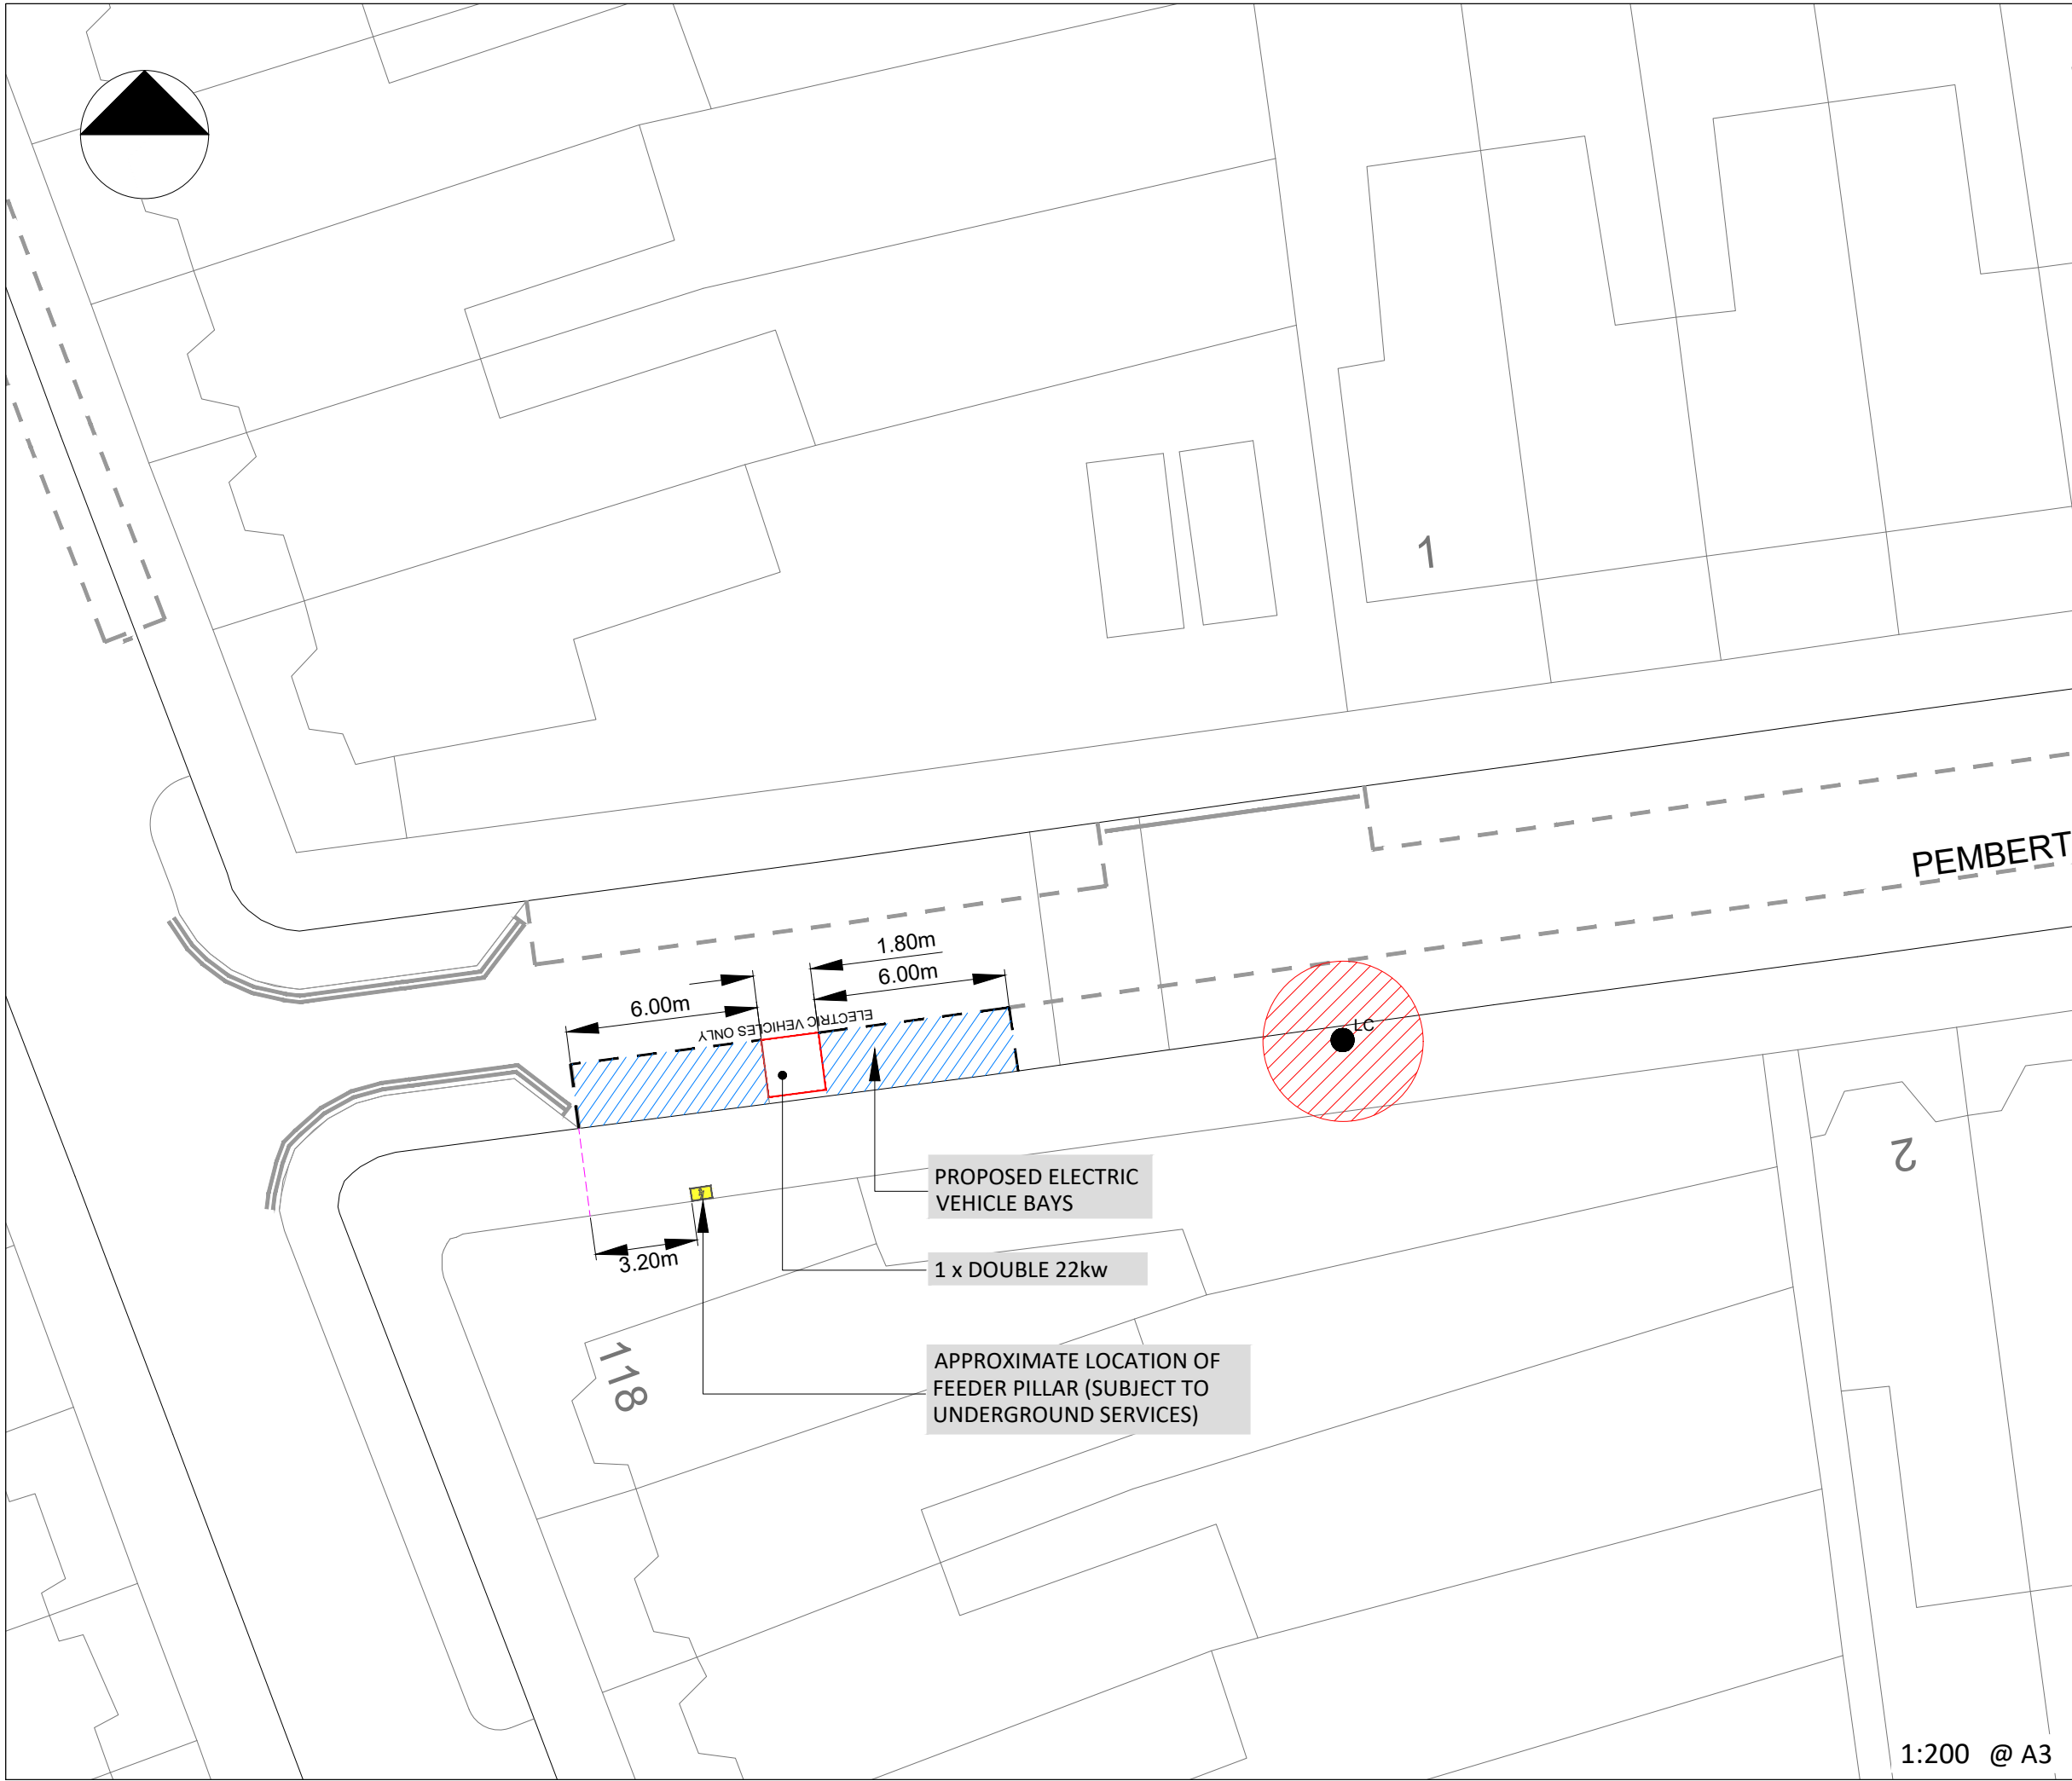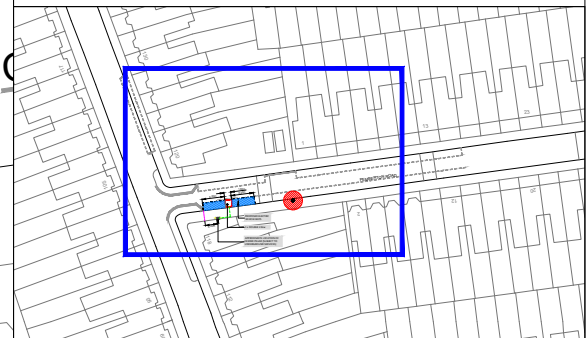

Rev.	Date	Comments	Des.	Chk.	App.
-		ORIGINAL ISSUE			





 t +44 (0)20 3318 8560 e sales@its-global.co.uk

Client : **Haringey LONDON**

Title:
GENERAL LAYOUT
 TMO Drawing - EV Layouts
 Pemberton Road

Drawing No. 58/1030/TMO/083	Sheet No. 1 OF 1	Rev. -
--------------------------------	---------------------	-----------

1:200 @ A3

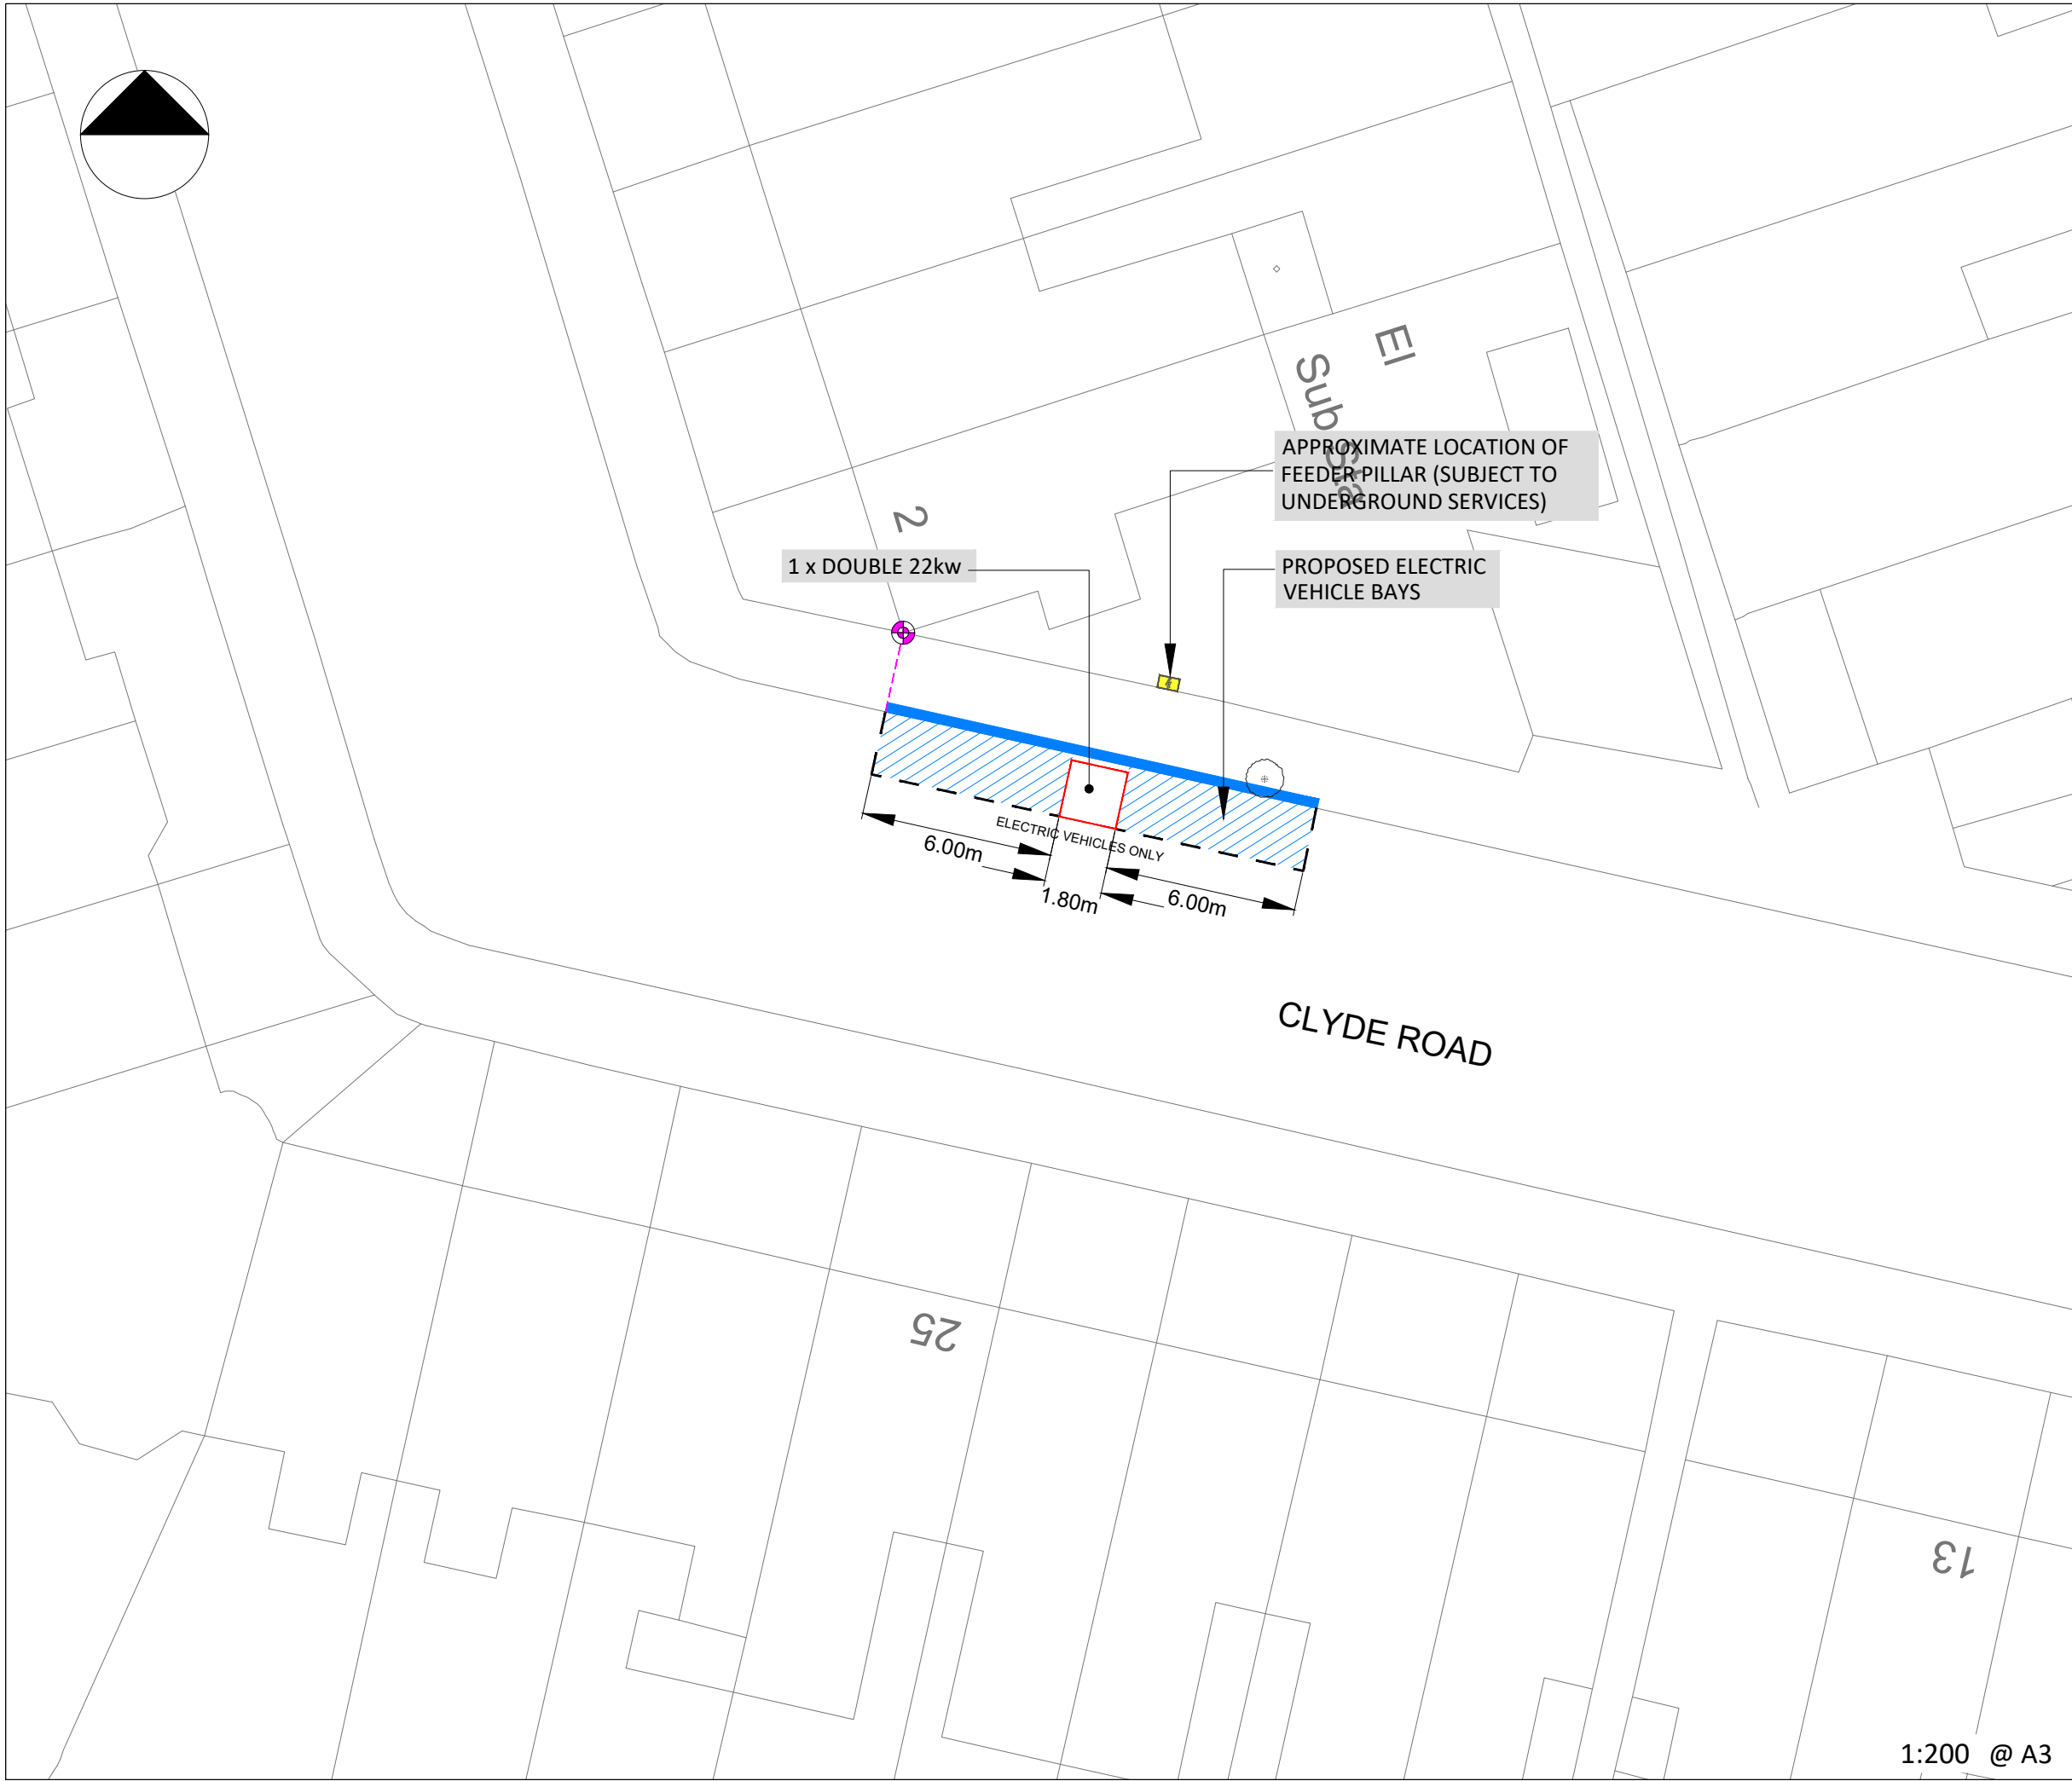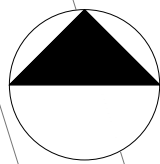


KEY / LEGEND

- EXISTING - EV PARKING BAY
- OPT 1 - EV PROPOSED BAY
- NEW TRAFFIC ISLAND WITH CHARGE POINT
- EV FEDDER PILLAR
- EXISTING SOURCE LONDON CP
- BT DUCTING
- ELEC DUCTING
- BT STATUTORY PLANT
- EXISTING LAMP COLUMN
- CP EXCLUSION ZONE (2.5m Radius)
- REMOVAL
- SETTING OUT POINT

EASTINGS	529703
NORTHINGS	190664
POSTCODE	N22 7AG

LOCATION PLAN

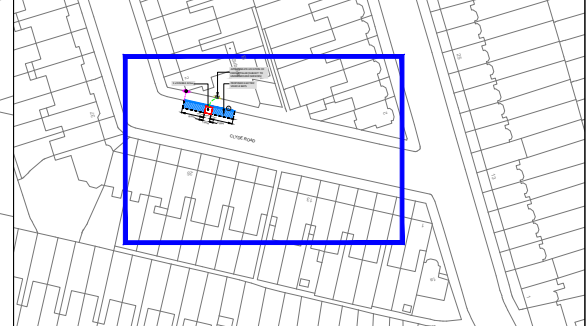

Rev.	Date	Comments	Des ^d	Chk ^d	App ^d
-		ORIGINAL ISSUE			

its
intelligent
transport
services

t +44 (0)20 3318 8560

source
LONDON



e sales@its-global.co.uk

Client : **Haringey LONDON**

Title:
GENERAL LAYOUT
TMO Drawing - EV Layouts
Clyde Road

Drawing No. 58/1030/TMO/085	Sheet No. 1 OF 1	Rev. -
--------------------------------	---------------------	-----------

1:200 @ A3

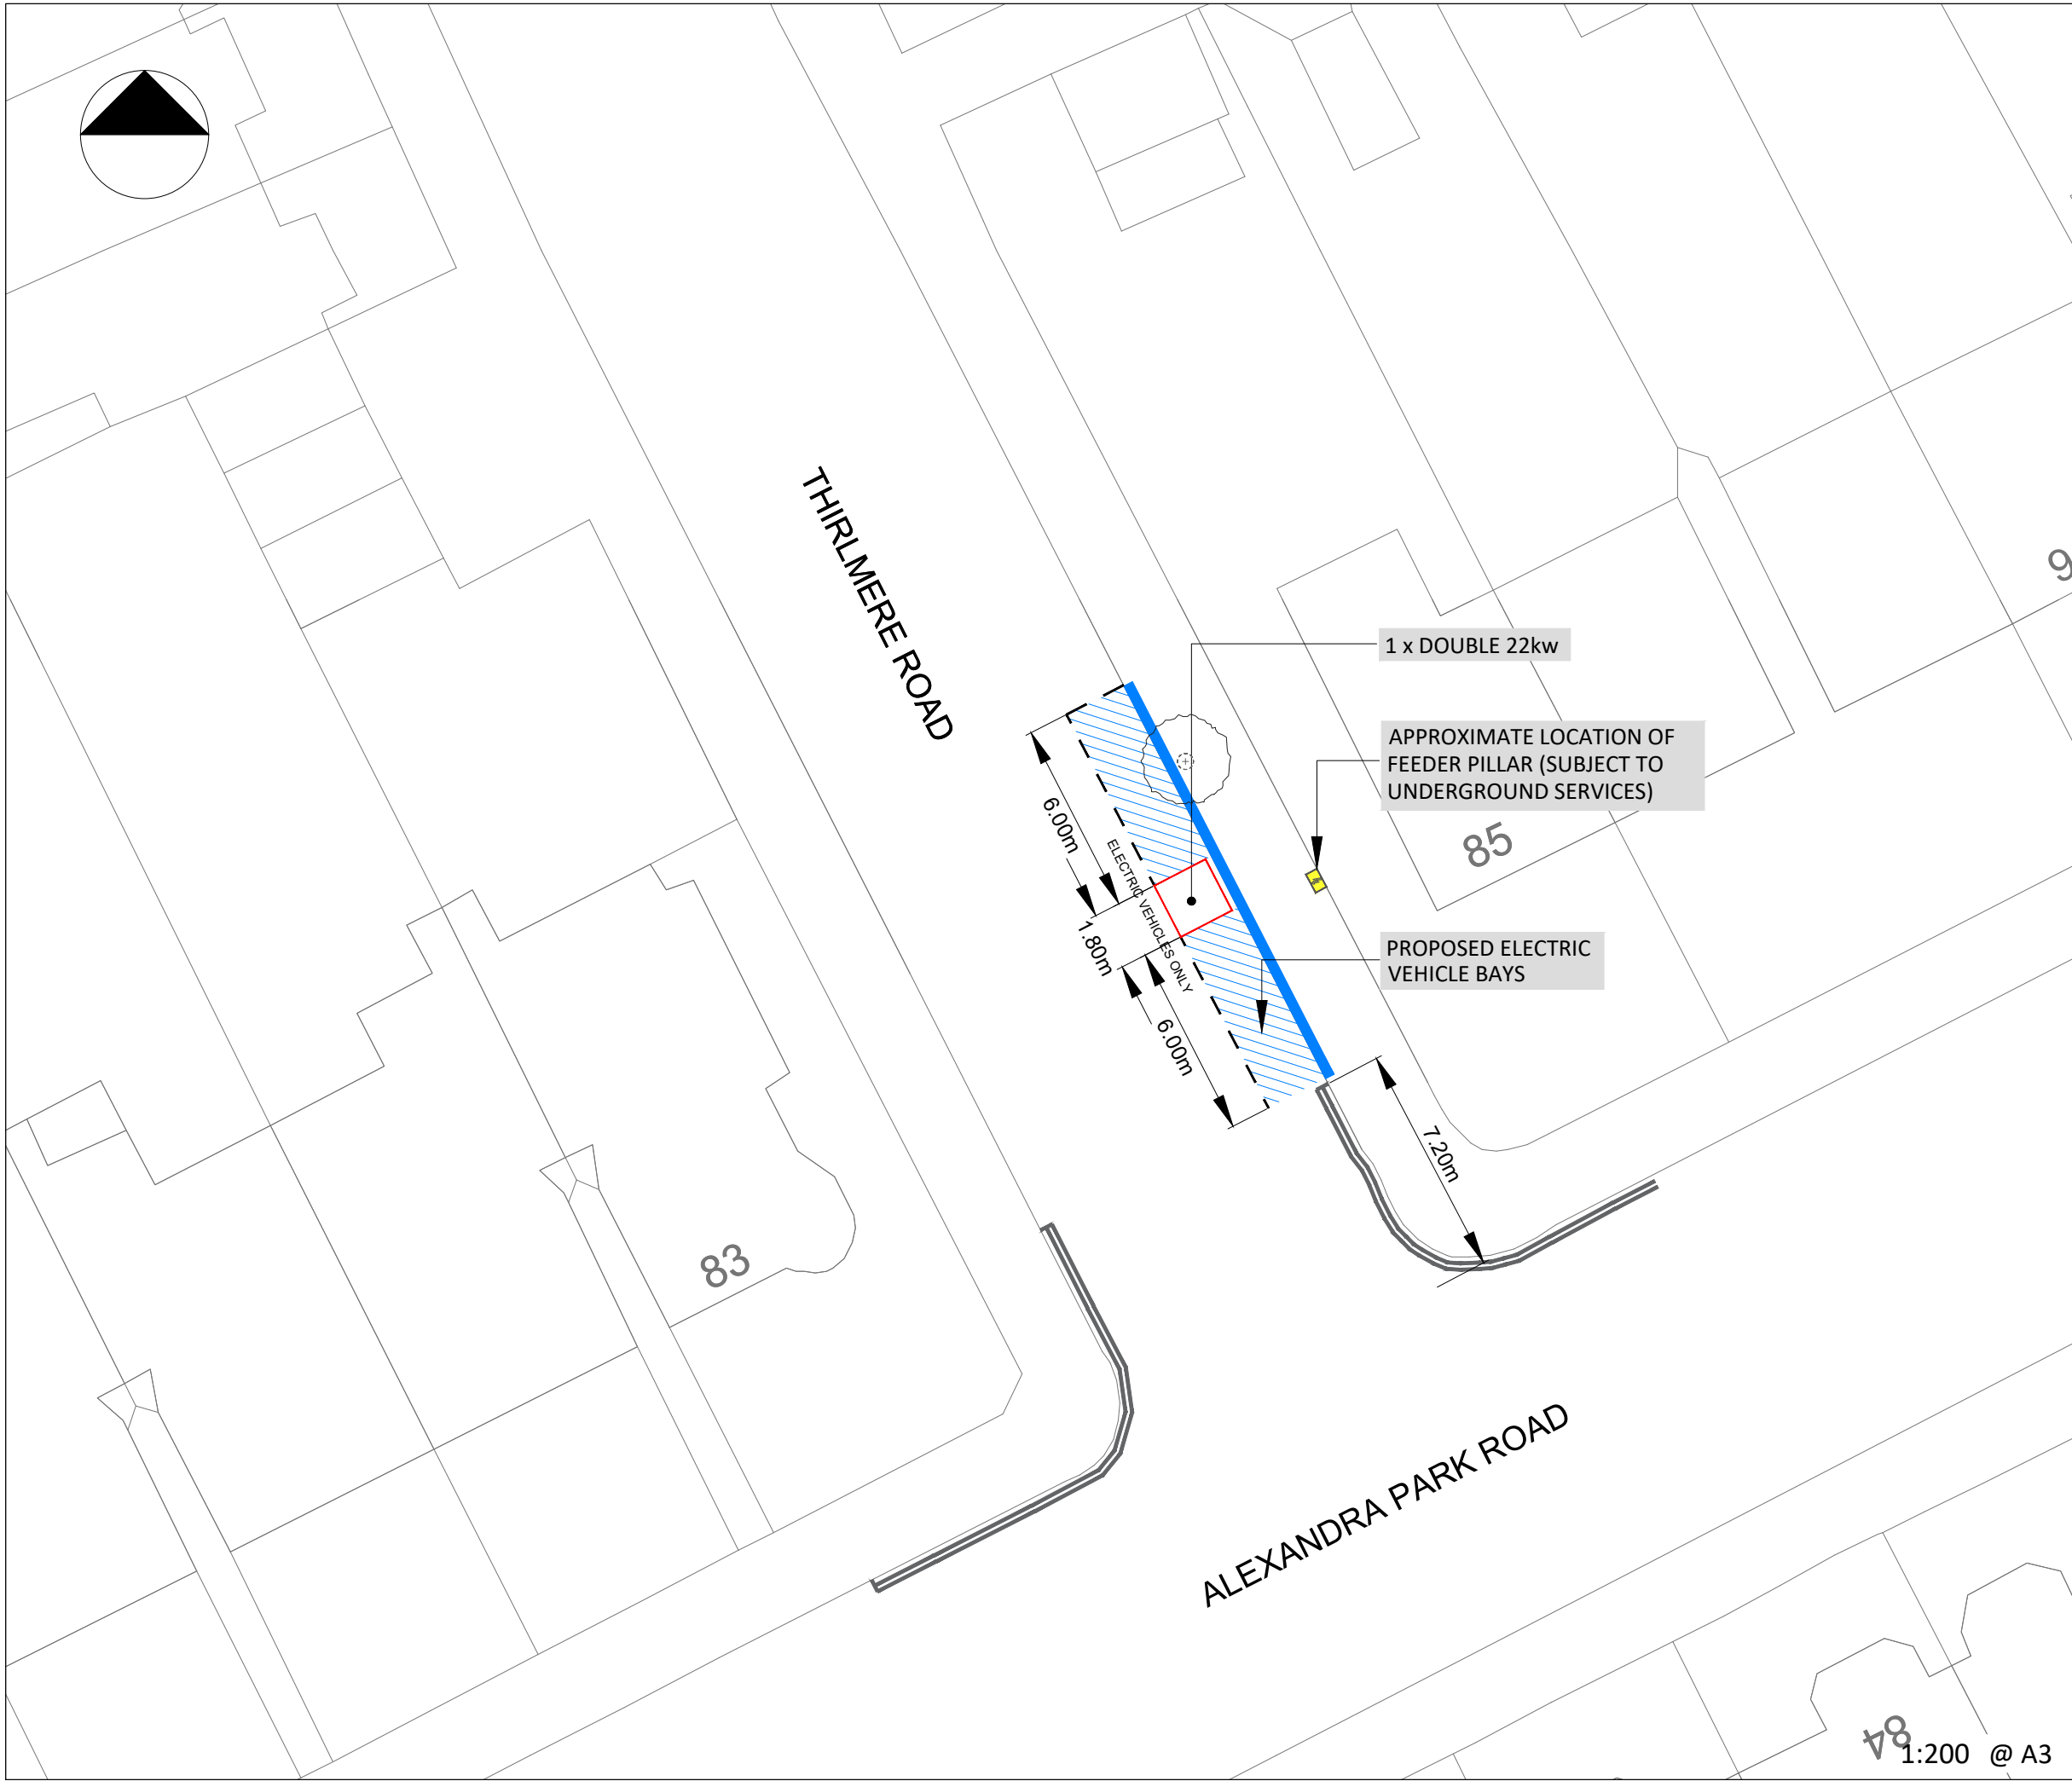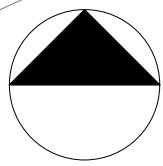


KEY / LEGEND

- EXISTING - EV PARKING BAY
- OPT 1 - EV PROPOSED BAY
- NEW TRAFFIC ISLAND WITH CHARGE POINT
- EV FEDDER PILLAR
- EXISTING SOURCE LONDON CP
- BT DUCTING
- ELEC DUCTING
- BT STATUTORY PLANT
- EXISTING LAMP COLUMN
- CP EXCLUSION ZONE (2.5m Radius)
- REMOVAL
- SETTING OUT POINT

EASTINGS	528949
NORTHINGS	190481
POSTCODE	N10 1DY

LOCATION PLAN

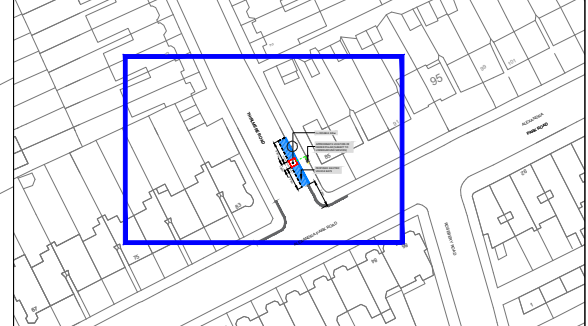

Rev.	Date	Comments	Des ^d	Chk ^d	App ^d
-		ORIGINAL ISSUE			

Intelligent transport services

t +44 (0)20 3318 8560

source LONDON



e sales@its-global.co.uk

Client : **Haringey LONDON**







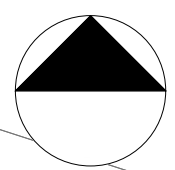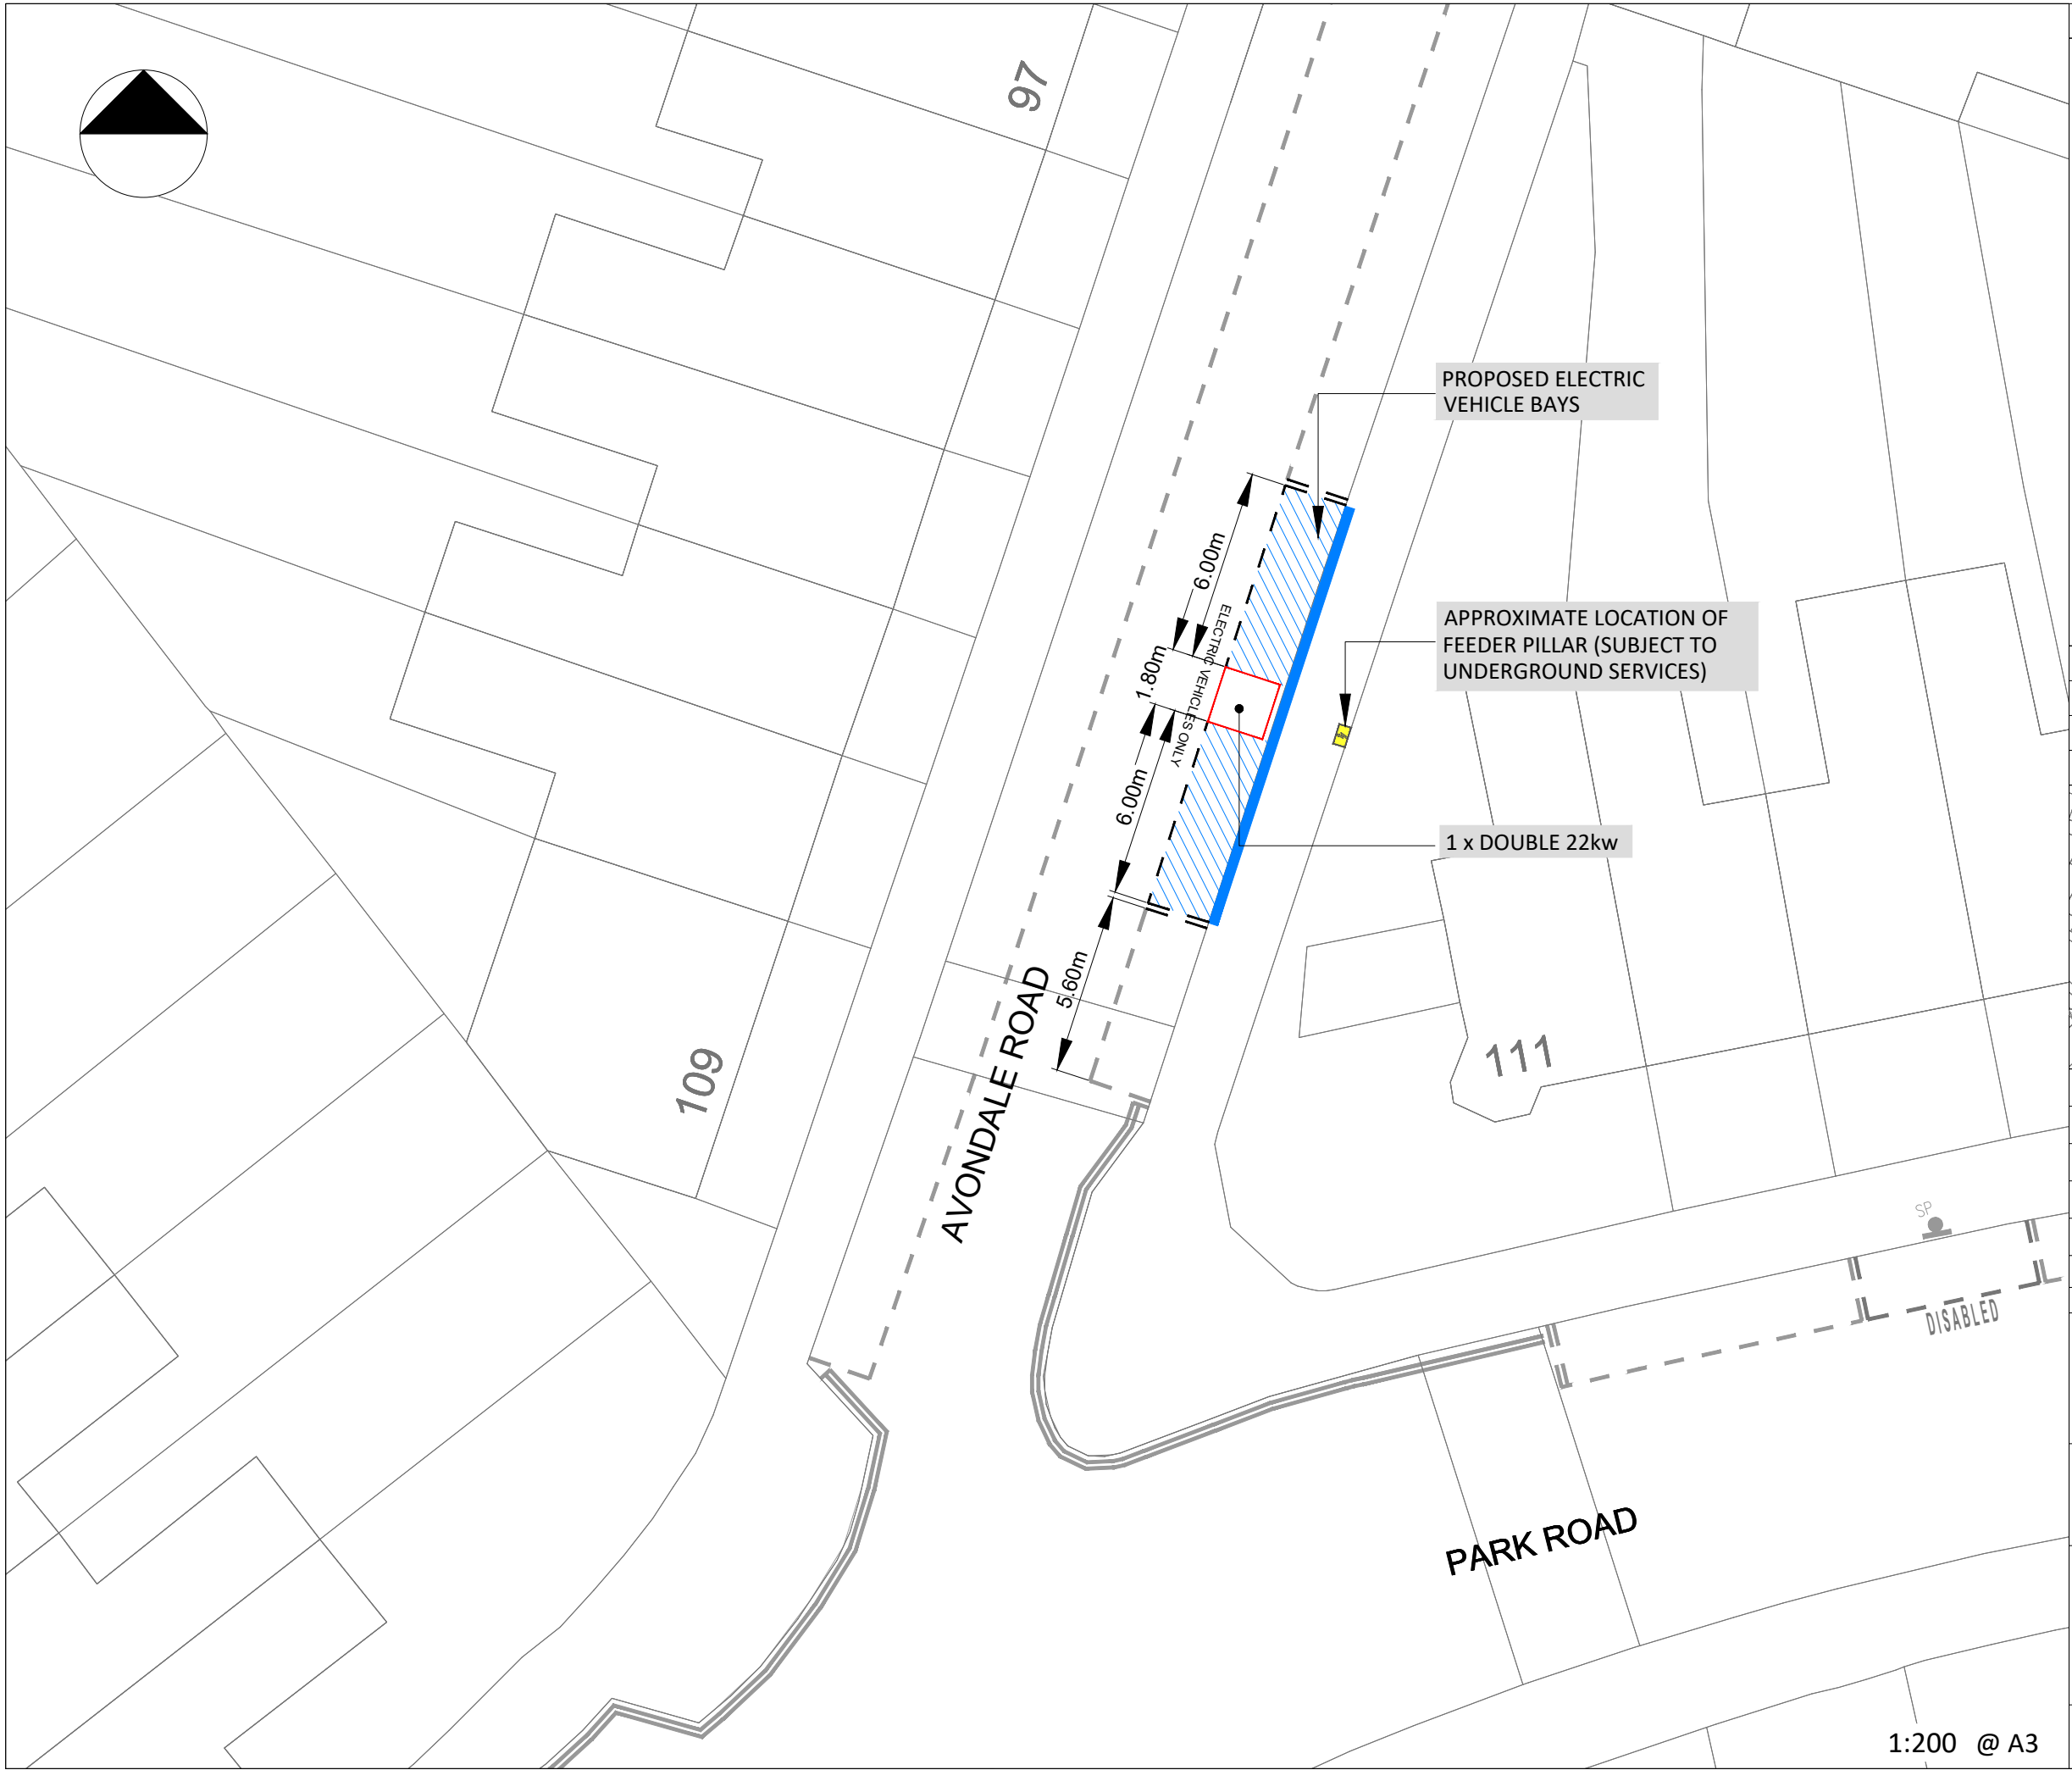





Title:
GENERAL LAYOUT
 TMO Drawing - EV Layouts
 Thirlmere Road

Drawing No. 58/1030/TMO/101	Sheet No. 1 OF 1	Rev. -
--------------------------------	---------------------	-----------

1:200 @ A3

 


KEY / LEGEND

- EXISTING - EV PARKING BAY 
- OPT 1 - EV PROPOSED BAY 
- NEW TRAFFIC ISLAND WITH CHARGE POINT 
- EV FEDDER PILLAR 
- EXISTING SOURCE LONDON CP 
- BT DUCTING 
- ELEC DUCTING 
- BT STATUTORY PLANT 
- EXISTING LAMP COLUMN 
- CP EXCLUSION ZONE (2.5m Radius) 
- REMOVAL 
- SETTING OUT POINT 

EASTINGS	531949
NORTHINGS	188766
POSTCODE	N15 3SH

LOCATION PLAN

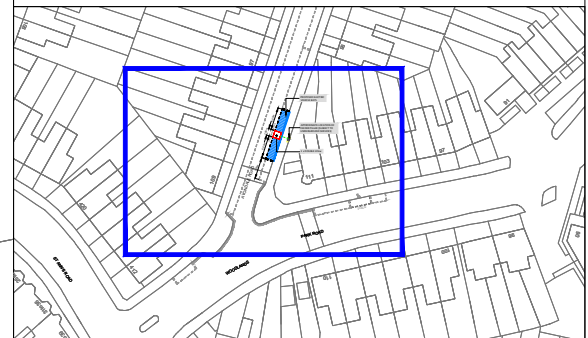

Rev.	Date	Comments	Des	Chk	App
-		ORIGINAL ISSUE			



Intelligent transport services

t +44 (0)20 3318 8560



e sales@its-global.co.uk



Client : **Haringey LONDON**

Title:
GENERAL LAYOUT
 TMO Drawing - EV Layouts
 Avondale Road

Drawing No. 58/1030/TMO/159	Sheet No. 1 OF 1	Rev. -
--------------------------------	---------------------	-----------

1:200 @ A3

Area 6 Centre

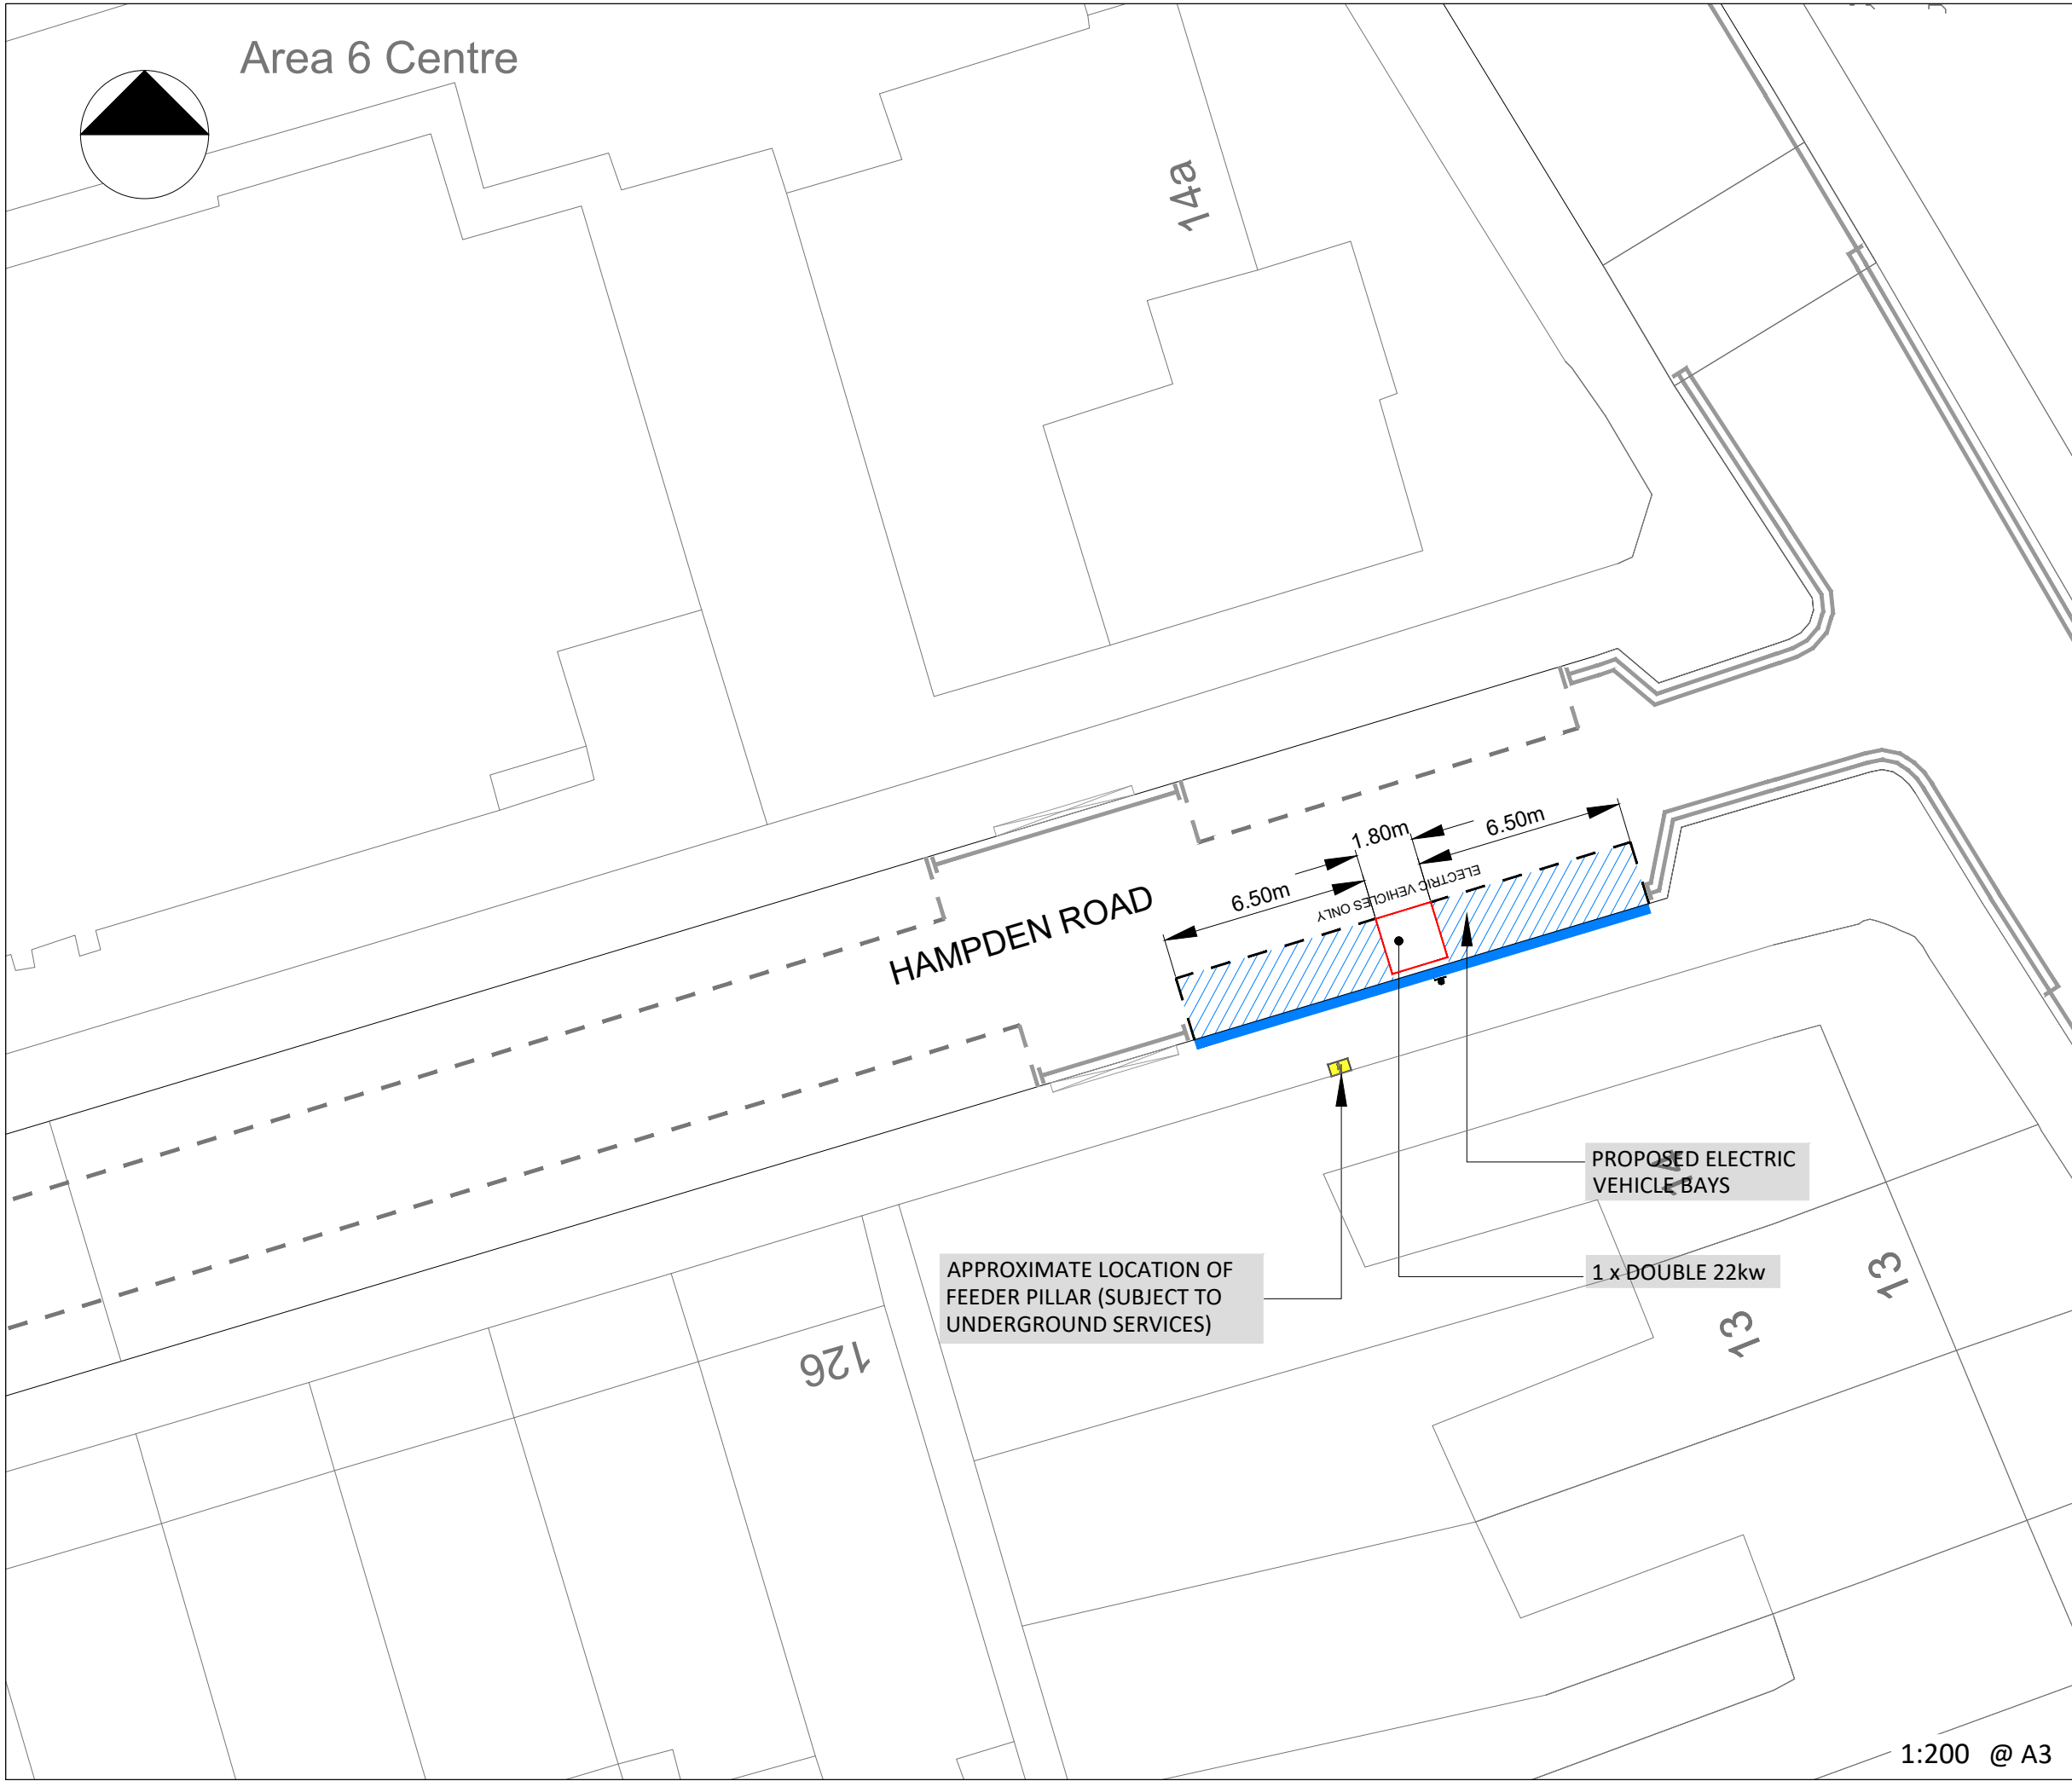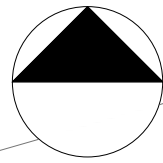


KEY / LEGEND

EXISTING - EV PARKING BAY	
OPT 1 - EV PROPOSED BAY	
NEW TRAFFIC ISLAND WITH CHARGE POINT	
EV FEDDER PILLAR	
EXISTING SOURCE LONDON CP	
BT DUCTING	
ELEC DUCTING	
BT STATUTORY PLANT	
EXISTING LAMP COLUMN	
CP EXCLUSION ZONE (2.5m Radius)	
REMOVAL	
SETTING OUT POINT	

EASTINGS	531496
NORTHINGS	189394
POSTCODE	N8 0HS

LOCATION PLAN

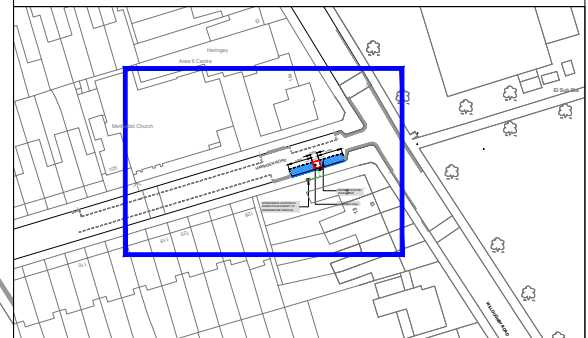

Rev.	Date	Comments	Des ^d	Chk	App
-		ORIGINAL ISSUE			



t +44 (0)20 3318 8560

e sales@its-global.co.uk

Client :



Title:


GENERAL LAYOUT
TMO Drawing - EV Layouts
Hampden Road

Drawing No.
58/1030/TMO/161

Sheet No.
1 OF 1

Rev.
-

1:200 @ A3

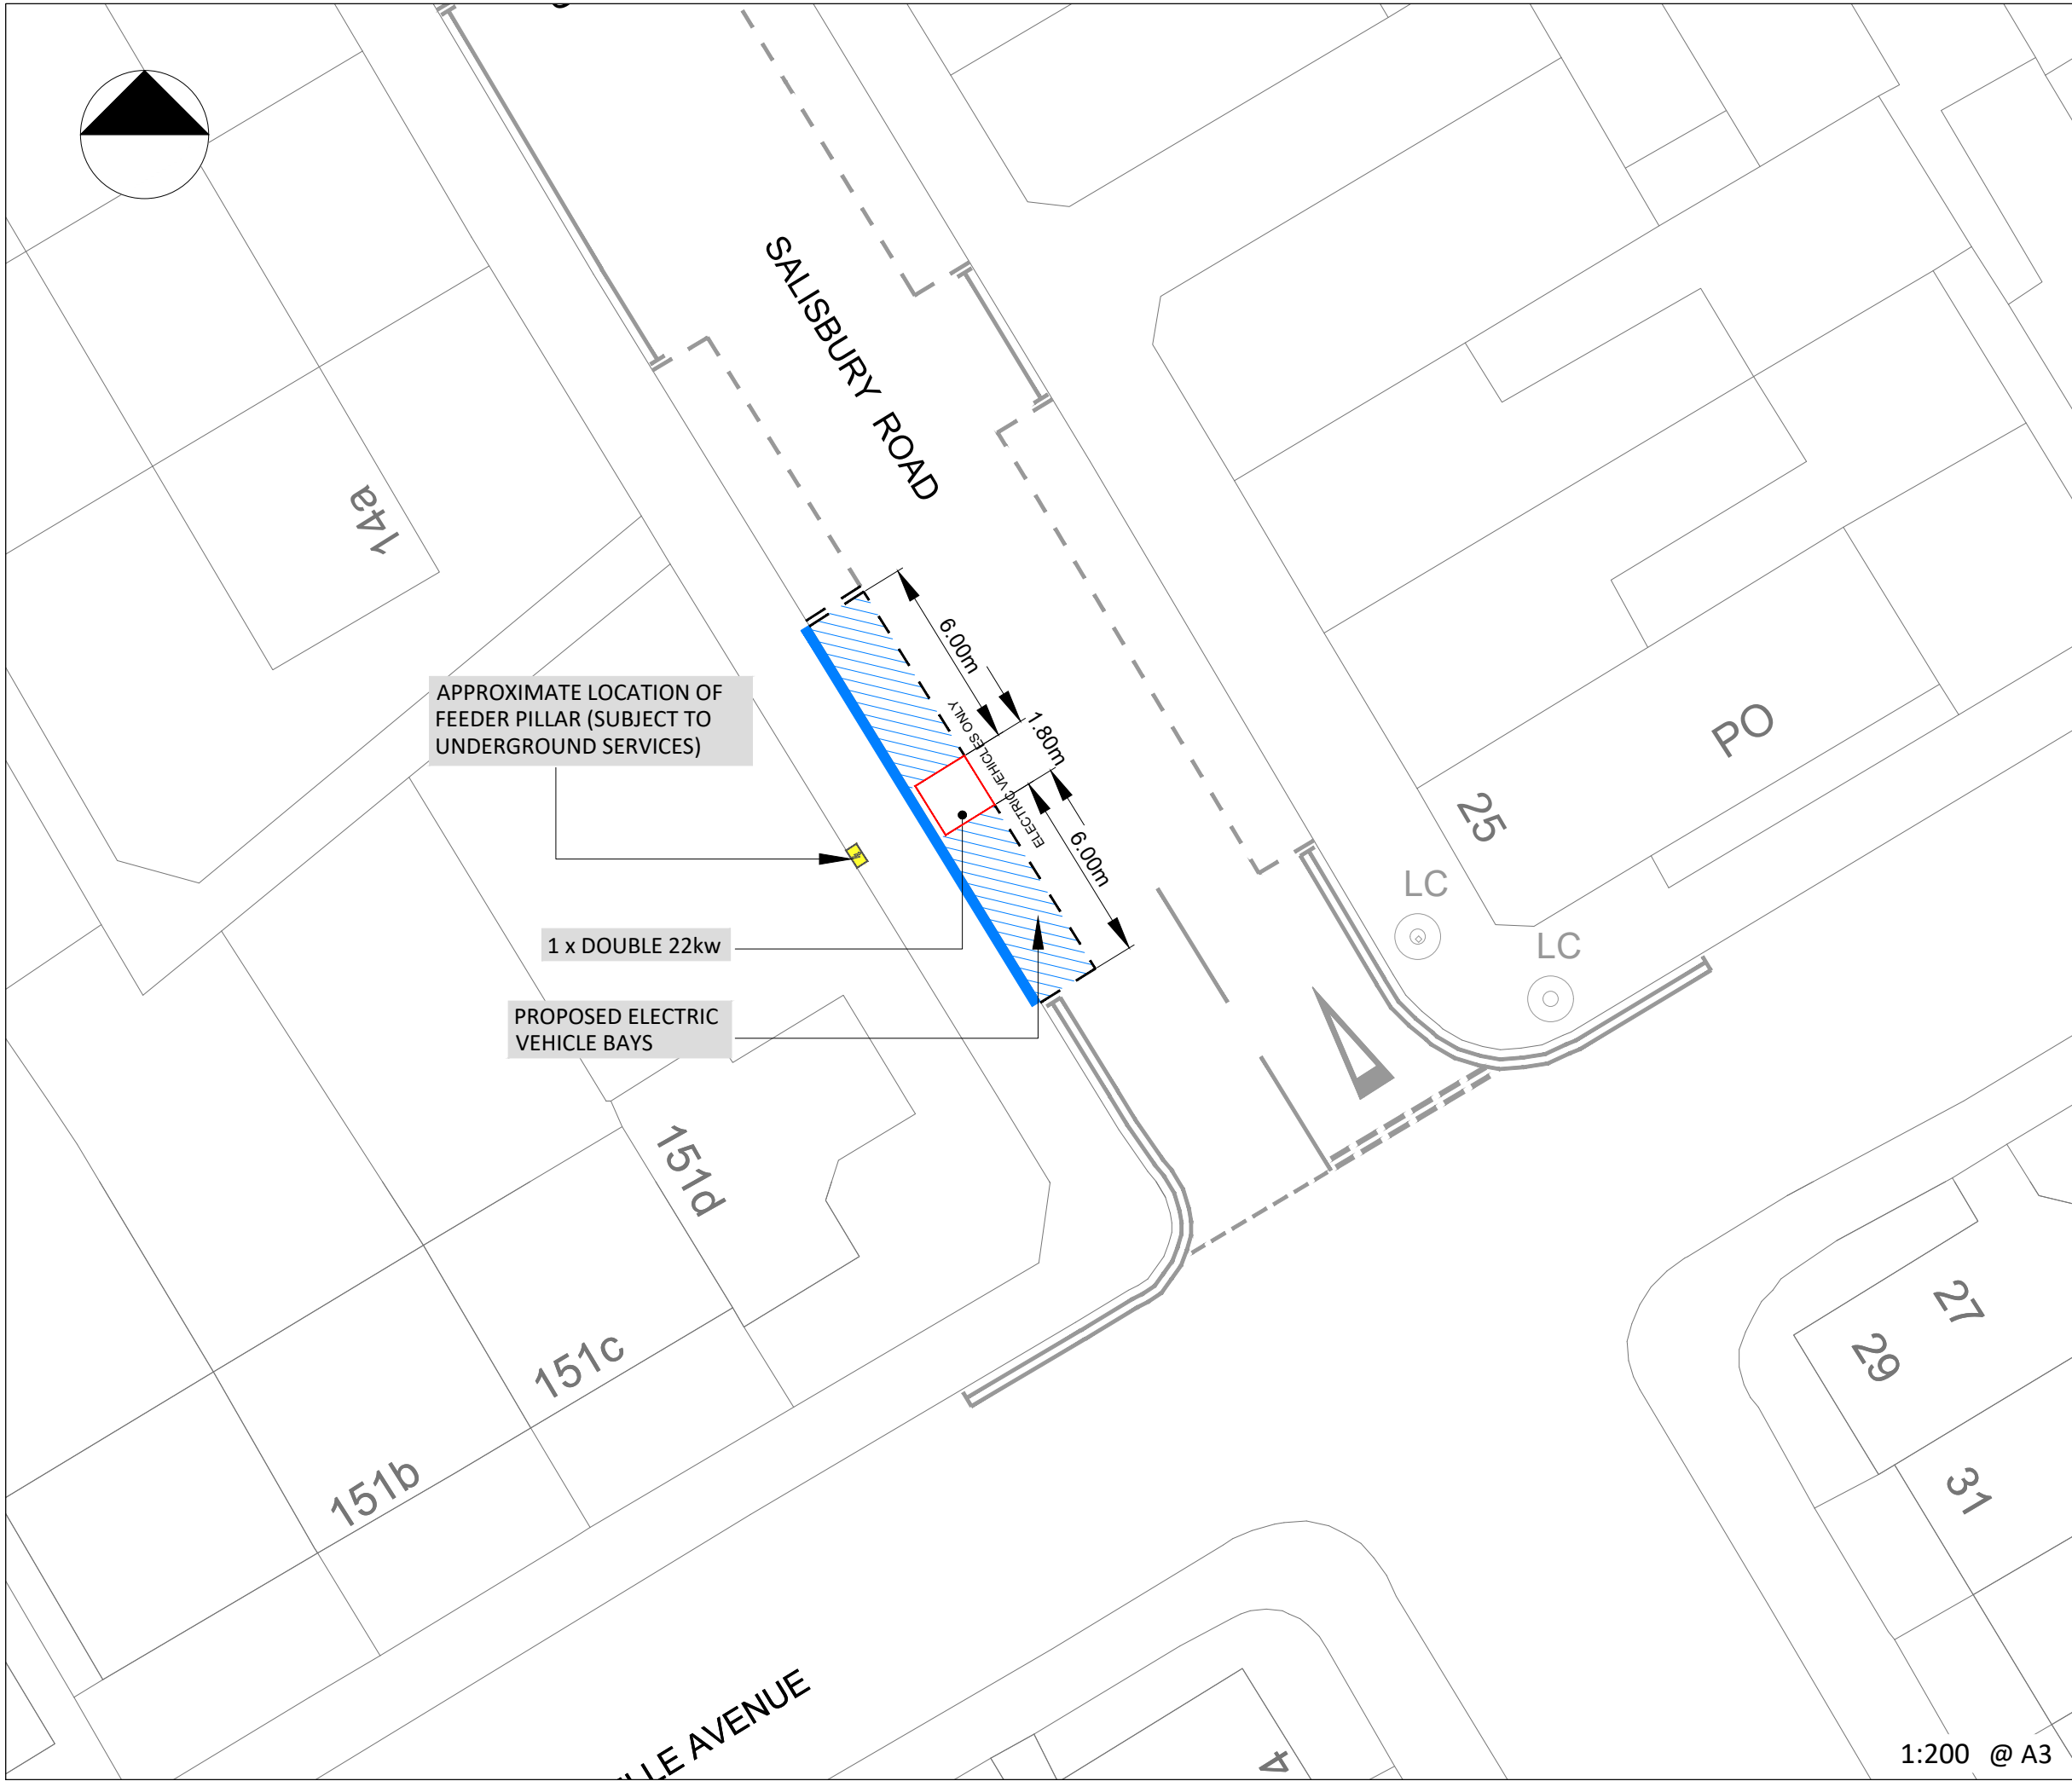


KEY / LEGEND

- EXISTING - EV PARKING BAY
- OPT 1 - EV PROPOSED BAY
- NEW TRAFFIC ISLAND WITH CHARGE POINT
- EV FEDDER PILLAR
- EXISTING SOURCE LONDON CP
- BT DUCTING
- ELEC DUCTING
- BT STATUTORY PLANT
- EXISTING LAMP COLUMN
- CP EXCLUSION ZONE (2.5m Radius)
- REMOVAL
- SETTING OUT POINT

EASTINGS	531532
NORTHINGS	190512
POSTCODE	N22 6NN

LOCATION PLAN

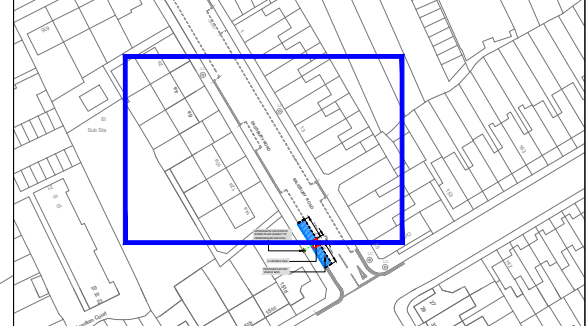

Rev.	Date	Comments	Des	Chk	App
-		ORIGINAL ISSUE			

Intelligent transport services

t +44 (0)20 3318 8560

e sales@its-global.co.uk

Client : **Haringey LONDON**


Title:
GENERAL LAYOUT
 TMO Drawing - EV Layouts
 Salisbury Road

Drawing No. 58/1030/TMO/163	Sheet No. 1 OF 1	Rev. -
--------------------------------	---------------------	-----------

1:200 @ A3

BASED UPON ORDNANCE SURVEY'S MAPS WITH THE PERMISSION OF THE CONTROLLER OF HMSO. (c) CROWN COPYRIGHT. UNAUTHORISED REPRODUCTION INFRINGES CROWN COPYRIGHT AND MAY LEAD TO PROSECUTION OR CIVIL PROCEEDINGS. XXX


CAD REFERENCE: G:\Shared drives\58-Bollore-Total\58-1030-BPL-LB-Haringey\Master Filing System\02-Location Drawings\03-TMO Drawings\58-1030-TMO-Salisbury Road - 58-1030-TMO-163 DATE: 01/11/2023

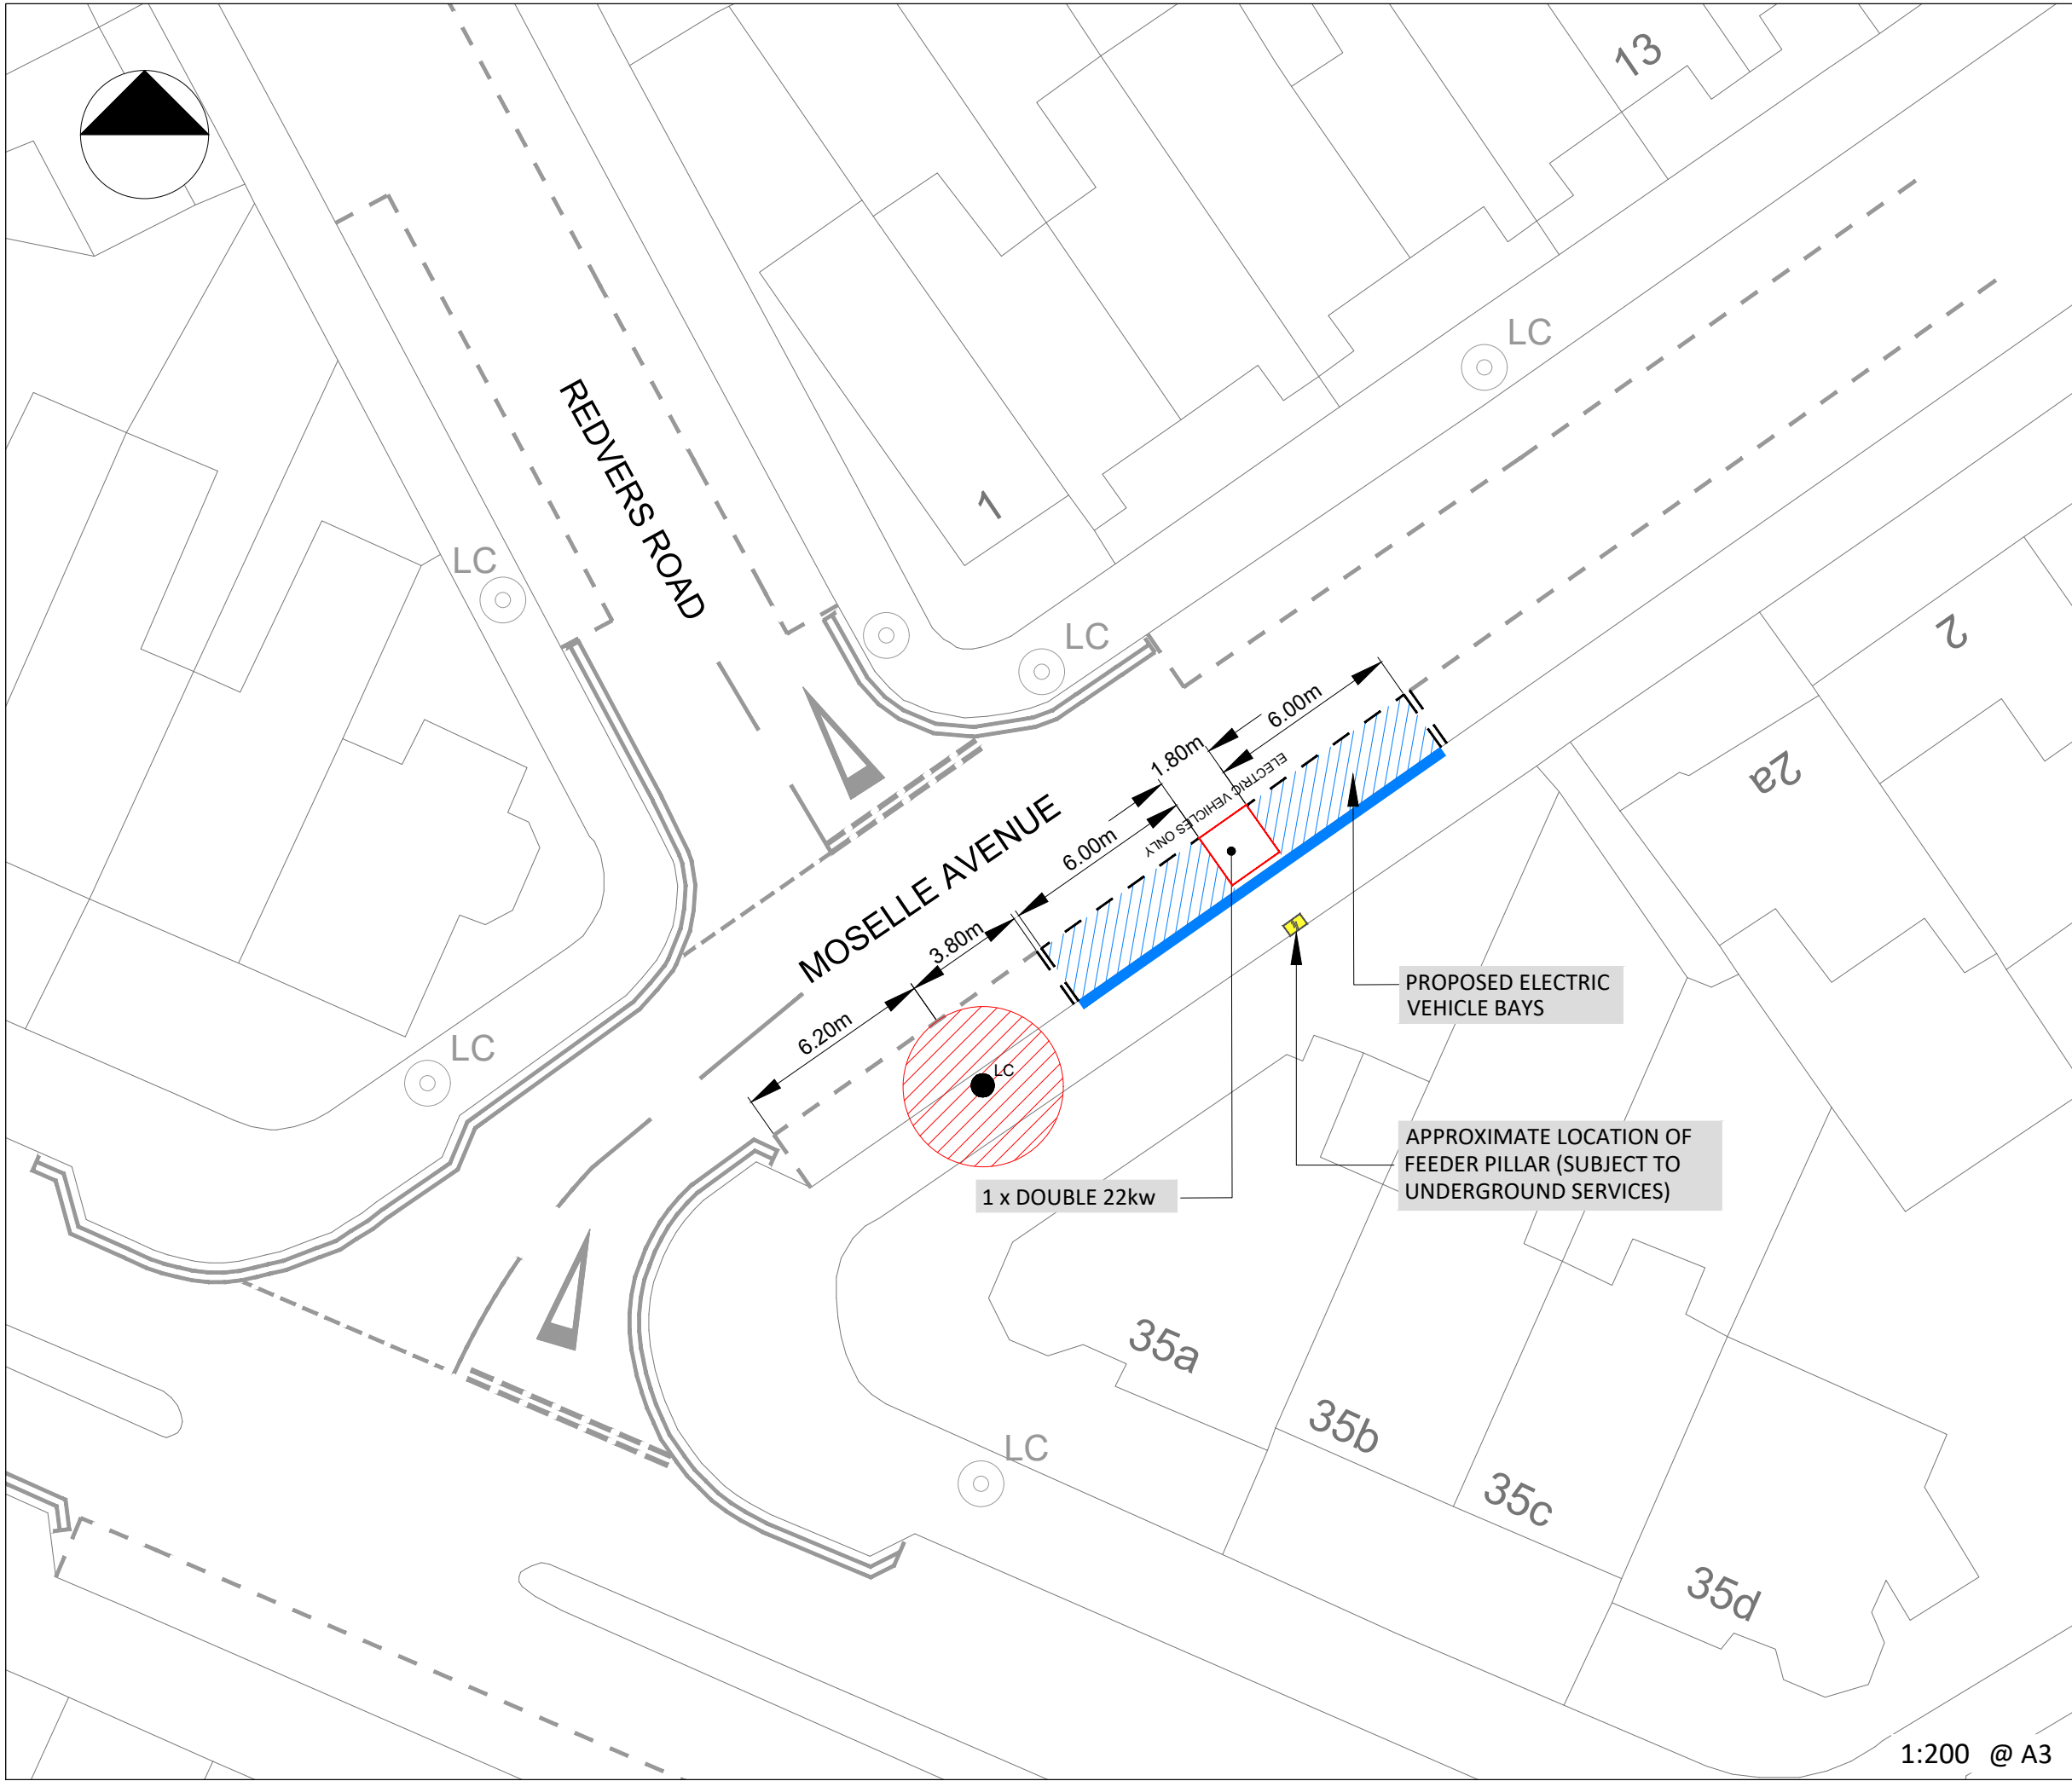

KEY / LEGEND

EXISTING - EV PARKING BAY	
OPT 1 - EV PROPOSED BAY	
NEW TRAFFIC ISLAND WITH CHARGE POINT	
EV FEDDER PILLAR	
EXISTING SOURCE LONDON CP	
BT DUCTING	
ELEC DUCTING	
BT STATUTORY PLANT	
EXISTING LAMP COLUMN	
CP EXCLUSION ZONE (2.5m Radius)	
REMOVAL	
SETTING OUT POINT	

EASTINGS	531201
NORTHINGS	190269
POSTCODE	N22 6NE

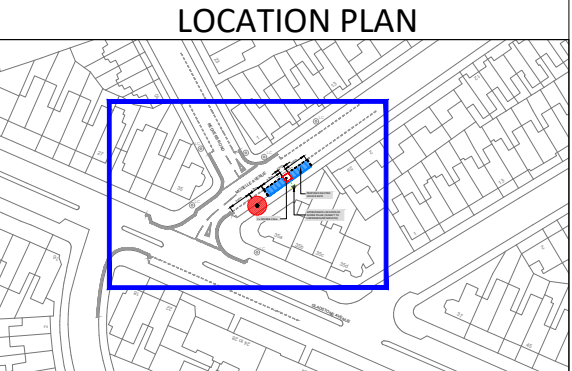

Rev.	Date	Comments	Des ^d	Chk ^d	App ^d
-		ORIGINAL ISSUE			




 t +44 (0)20 3318 8560 e sales@its-global.co.uk

Client : **Haringey LONDON**


Title:
GENERAL LAYOUT
 TMO Drawing - EV Layouts
 Moselle Avenue

Drawing No. 58/1030/TMO/165	Sheet No. 1 OF 1	Rev. -
--------------------------------	---------------------	-----------

1:200 @ A3

BASED UPON ORDNANCE SURVEY'S MAPS WITH THE PERMISSION OF THE CONTROLLER OF HMSO. (c) CROWN COPYRIGHT. UNAUTHORISED REPRODUCTION INFRINGES CROWN COPYRIGHT AND MAY LEAD TO PROSECUTION OR CIVIL PROCEEDINGS. XXX

CAD REFERENCE: G:\Shared drives\58-Bollore-Total\58-1030-BPL-LB-Haringey\Master Filing System\02-Location Drawings\03-TMO Drawings\58-1030-165-TMO-Moselle Road - 58-1030-TMO-165 DATE: 01/11/2023



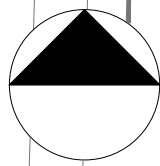


KEY / LEGEND

EXISTING - EV PARKING BAY	
OPT 1 - EV PROPOSED BAY	
NEW TRAFFIC ISLAND WITH CHARGE POINT	
EV FEDDER PILLAR	
EXISTING SOURCE LONDON CP	
BT DUCTING	
ELEC DUCTING	
BT STATUTORY PLANT	
EXISTING LAMP COLUMN	
CP EXCLUSION ZONE (2.5m Radius)	
REMOVAL	
SETTING OUT POINT	

EASTINGS	531436
NORTHINGS	187816
POSTCODE	N4 1EF

LOCATION PLAN

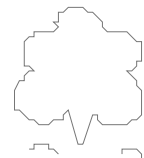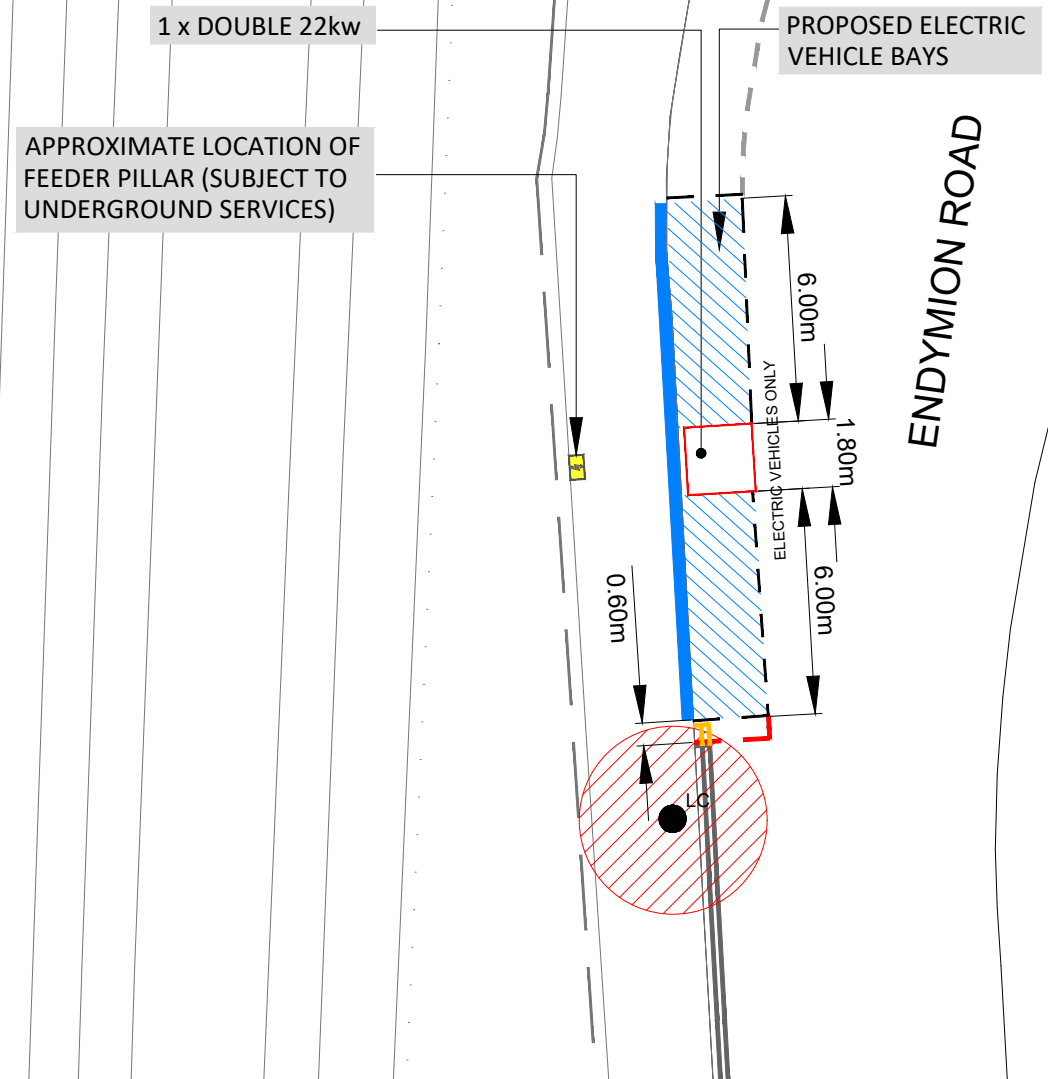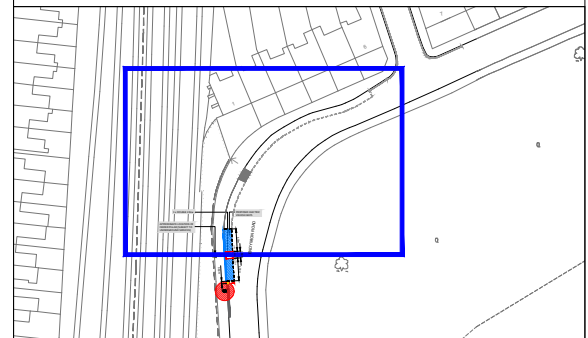

Rev.	Date	Comments	Des	Chk	App
-		ORIGINAL ISSUE			




t +44 (0)20 3318 8560 e sales@its-global.co.uk



Title:
GENERAL LAYOUT
TMO Drawing - EV Layouts
Endymion Road

Drawing No. 58/1030/TMO/167	Sheet No. 1 OF 1	Rev. -
--------------------------------	---------------------	-----------

1:200 @ A3

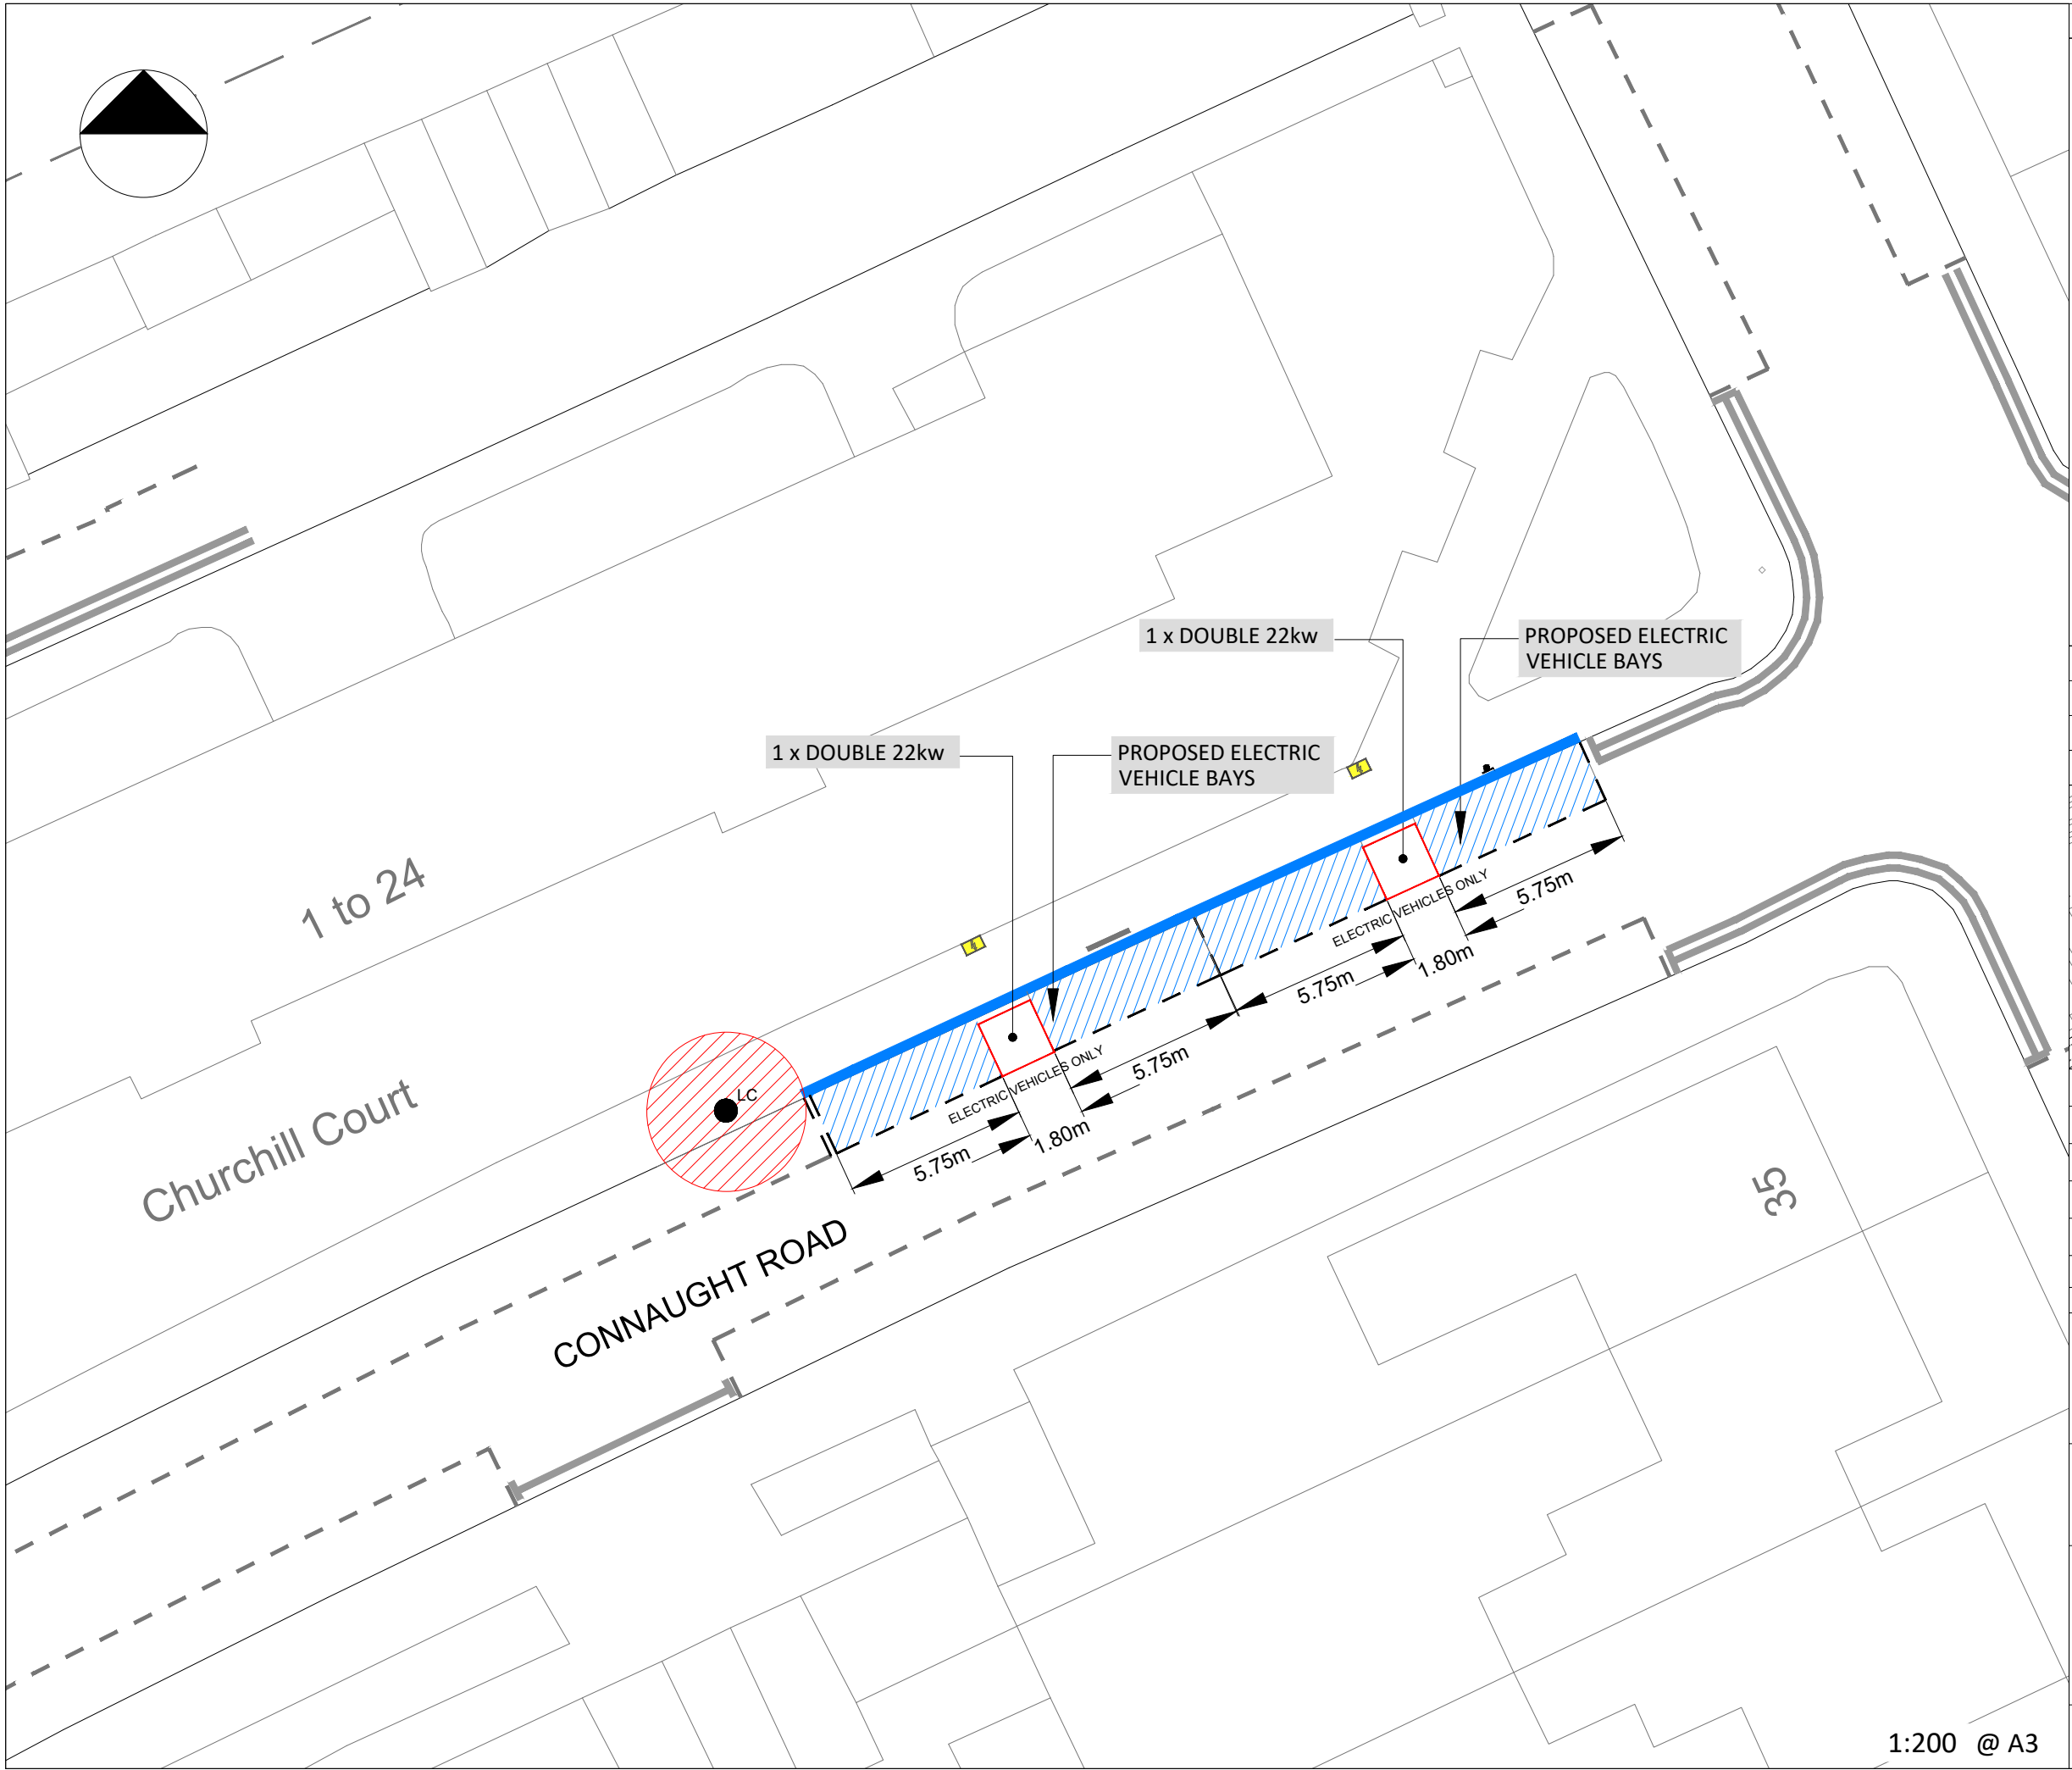


KEY / LEGEND

- EXISTING - EV PARKING BAY
- OPT 1 - EV PROPOSED BAY
- NEW TRAFFIC ISLAND WITH CHARGE POINT
- EV FEDDER PILLAR
- EXISTING SOURCE LONDON CP
- BT DUCTING
- ELEC DUCTING
- BT STATUTORY PLANT
- EXISTING LAMP COLUMN
- CP EXCLUSION ZONE (2.5m Radius)
- REMOVAL
- SETTING OUT POINT

EASTINGS	531254
NORTHINGS	187836
POSTCODE	N4 4AW

LOCATION PLAN

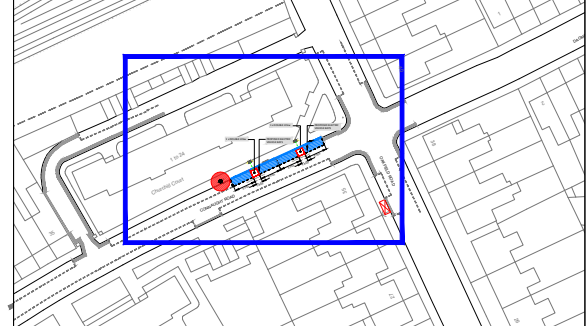

Rev.	Date	Comments	Des.	Chk.	App.
-		ORIGINAL ISSUE			



 t +44 (0)20 3318 8560 e sales@its-global.co.uk

Client : **Haringey LONDON**


Title:
GENERAL LAYOUT
 TMO Drawing - EV Layouts
 Connaught Road

Drawing No. 58/1030/TMO/168	Sheet No. 1 OF 1	Rev. -
--------------------------------	---------------------	-----------

1:200 @ A3

BASED UPON ORDNANCE SURVEY'S MAPS WITH THE PERMISSION OF THE CONTROLLER OF HMSO. (c) CROWN COPYRIGHT. UNAUTHORISED REPRODUCTION INFRINGES CROWN COPYRIGHT AND MAY LEAD TO PROSECUTION OR CIVIL PROCEEDINGS. XXX

CAD REFERENCE: G:\Shared drives\58-Bollore-Total\58-1030-BPL-LB-Haringey\Master Filing System\02-Location Drawings\03-TMO Drawings\58-1030-168-TMO-Connaught Road - 58-1030-TMO-168 DATE: 01/11/2023

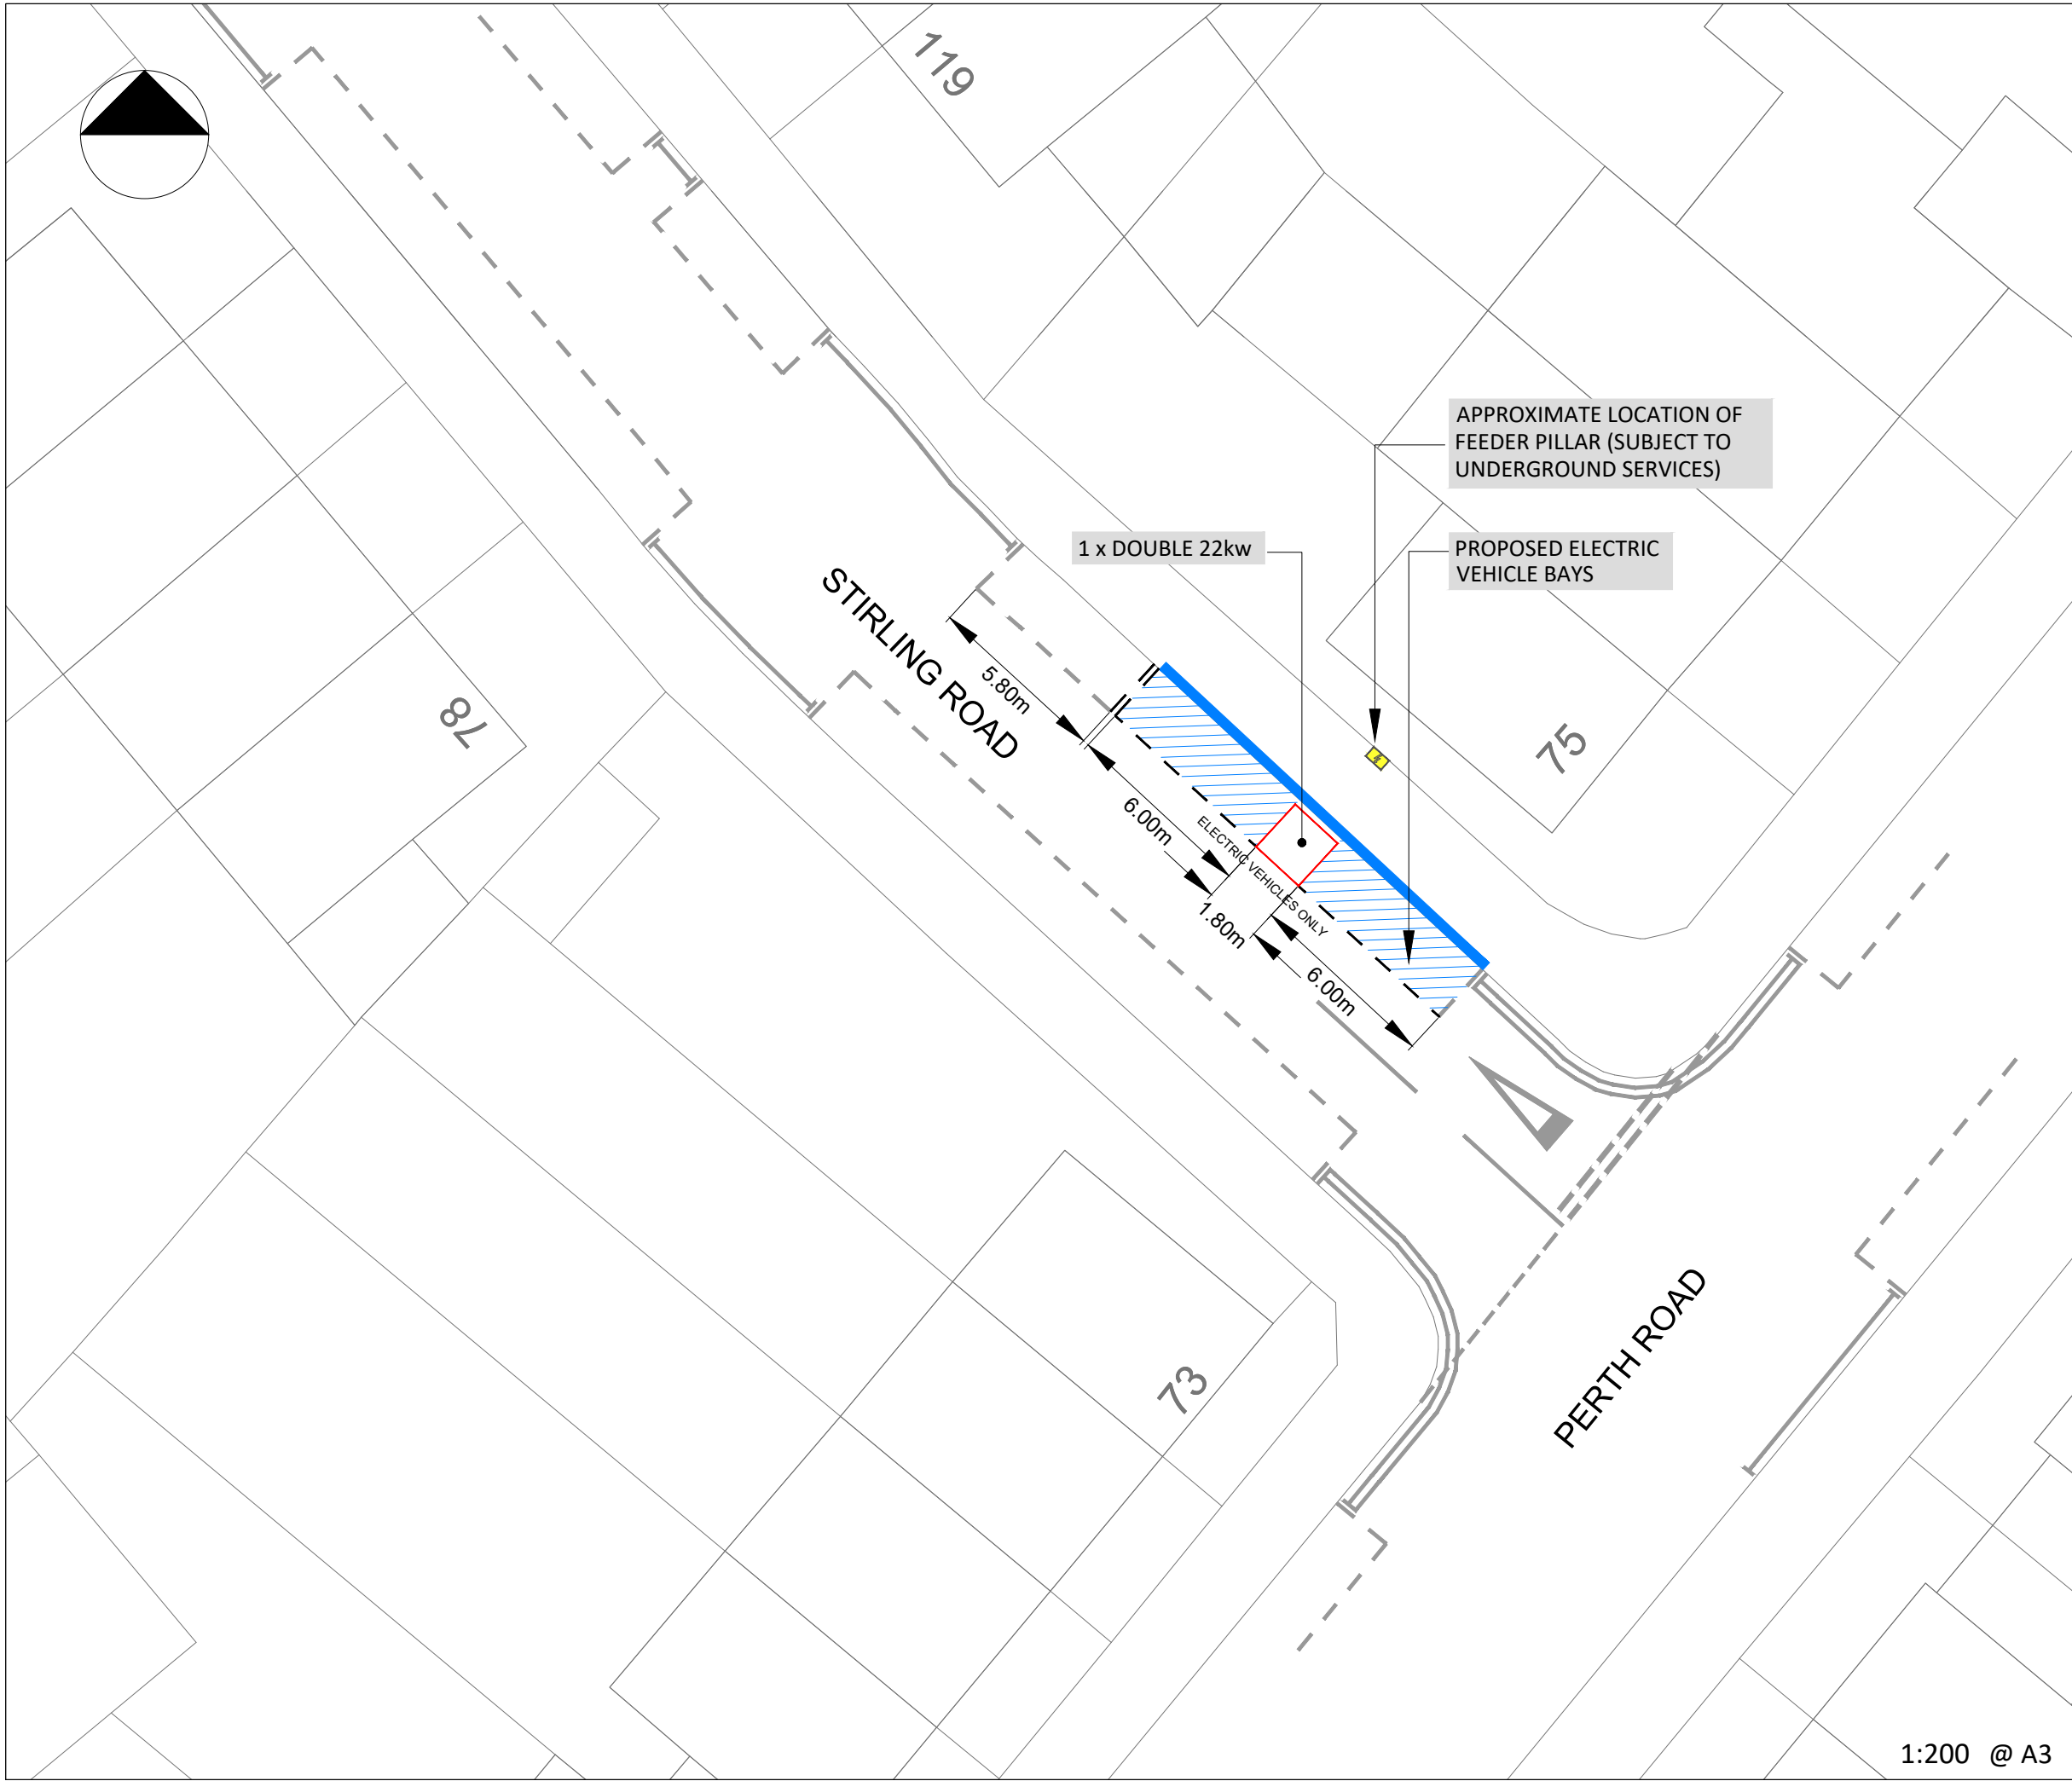


KEY / LEGEND

- EXISTING - EV PARKING BAY
- OPT 1 - EV PROPOSED BAY
- NEW TRAFFIC ISLAND WITH CHARGE POINT
- EV FEDDER PILLAR
- EXISTING SOURCE LONDON CP
- BT DUCTING
- ELEC DUCTING
- BT STATUTORY PLANT
- EXISTING LAMP COLUMN
- CP EXCLUSION ZONE (2.5m Radius)
- REMOVAL
- SETTING OUT POINT

EASTINGS	531799
NORTHINGS	190930
POSTCODE	N22 5BN

LOCATION PLAN

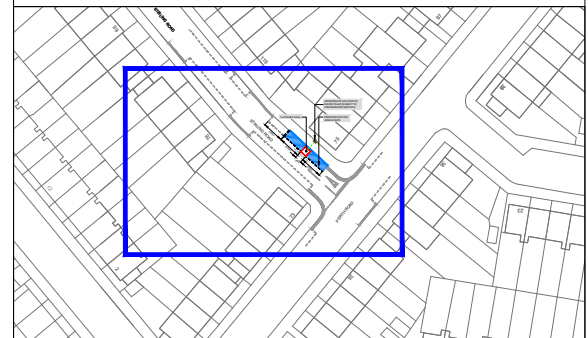

Rev.	Date	Comments	Des ^d	Chk ^d	App ^d
-		ORIGINAL ISSUE			

its
intelligent
transport
services

source
LONDON

t +44 (0)20 3318 8560 e sales@its-global.co.uk

Client : **Haringey LONDON**



Title:
GENERAL LAYOUT
TMO Drawing - EV Layouts
Stirling Road

Drawing No. 58/1030/TMO/169	Sheet No. 1 OF 1	Rev. -
--------------------------------	---------------------	-----------

1:200 @ A3

BASED UPON ORDNANCE SURVEY'S MAPS WITH THE PERMISSION OF THE CONTROLLER OF HMSO. (c) CROWN COPYRIGHT. UNAUTHORISED REPRODUCTION INFRINGES CROWN COPYRIGHT AND MAY LEAD TO PROSECUTION OR CIVIL PROCEEDINGS. XXX

CAD REFERENCE: G:\Shared drives\58-Bollore-Total\58-1030-BPL-LB-Haringey\Master Filing System\02-Location Drawings\03-TMO Drawings\58-1030-169-TMO-Stirling Road - 58-1030-TMO-169 DATE: 01/11/2023

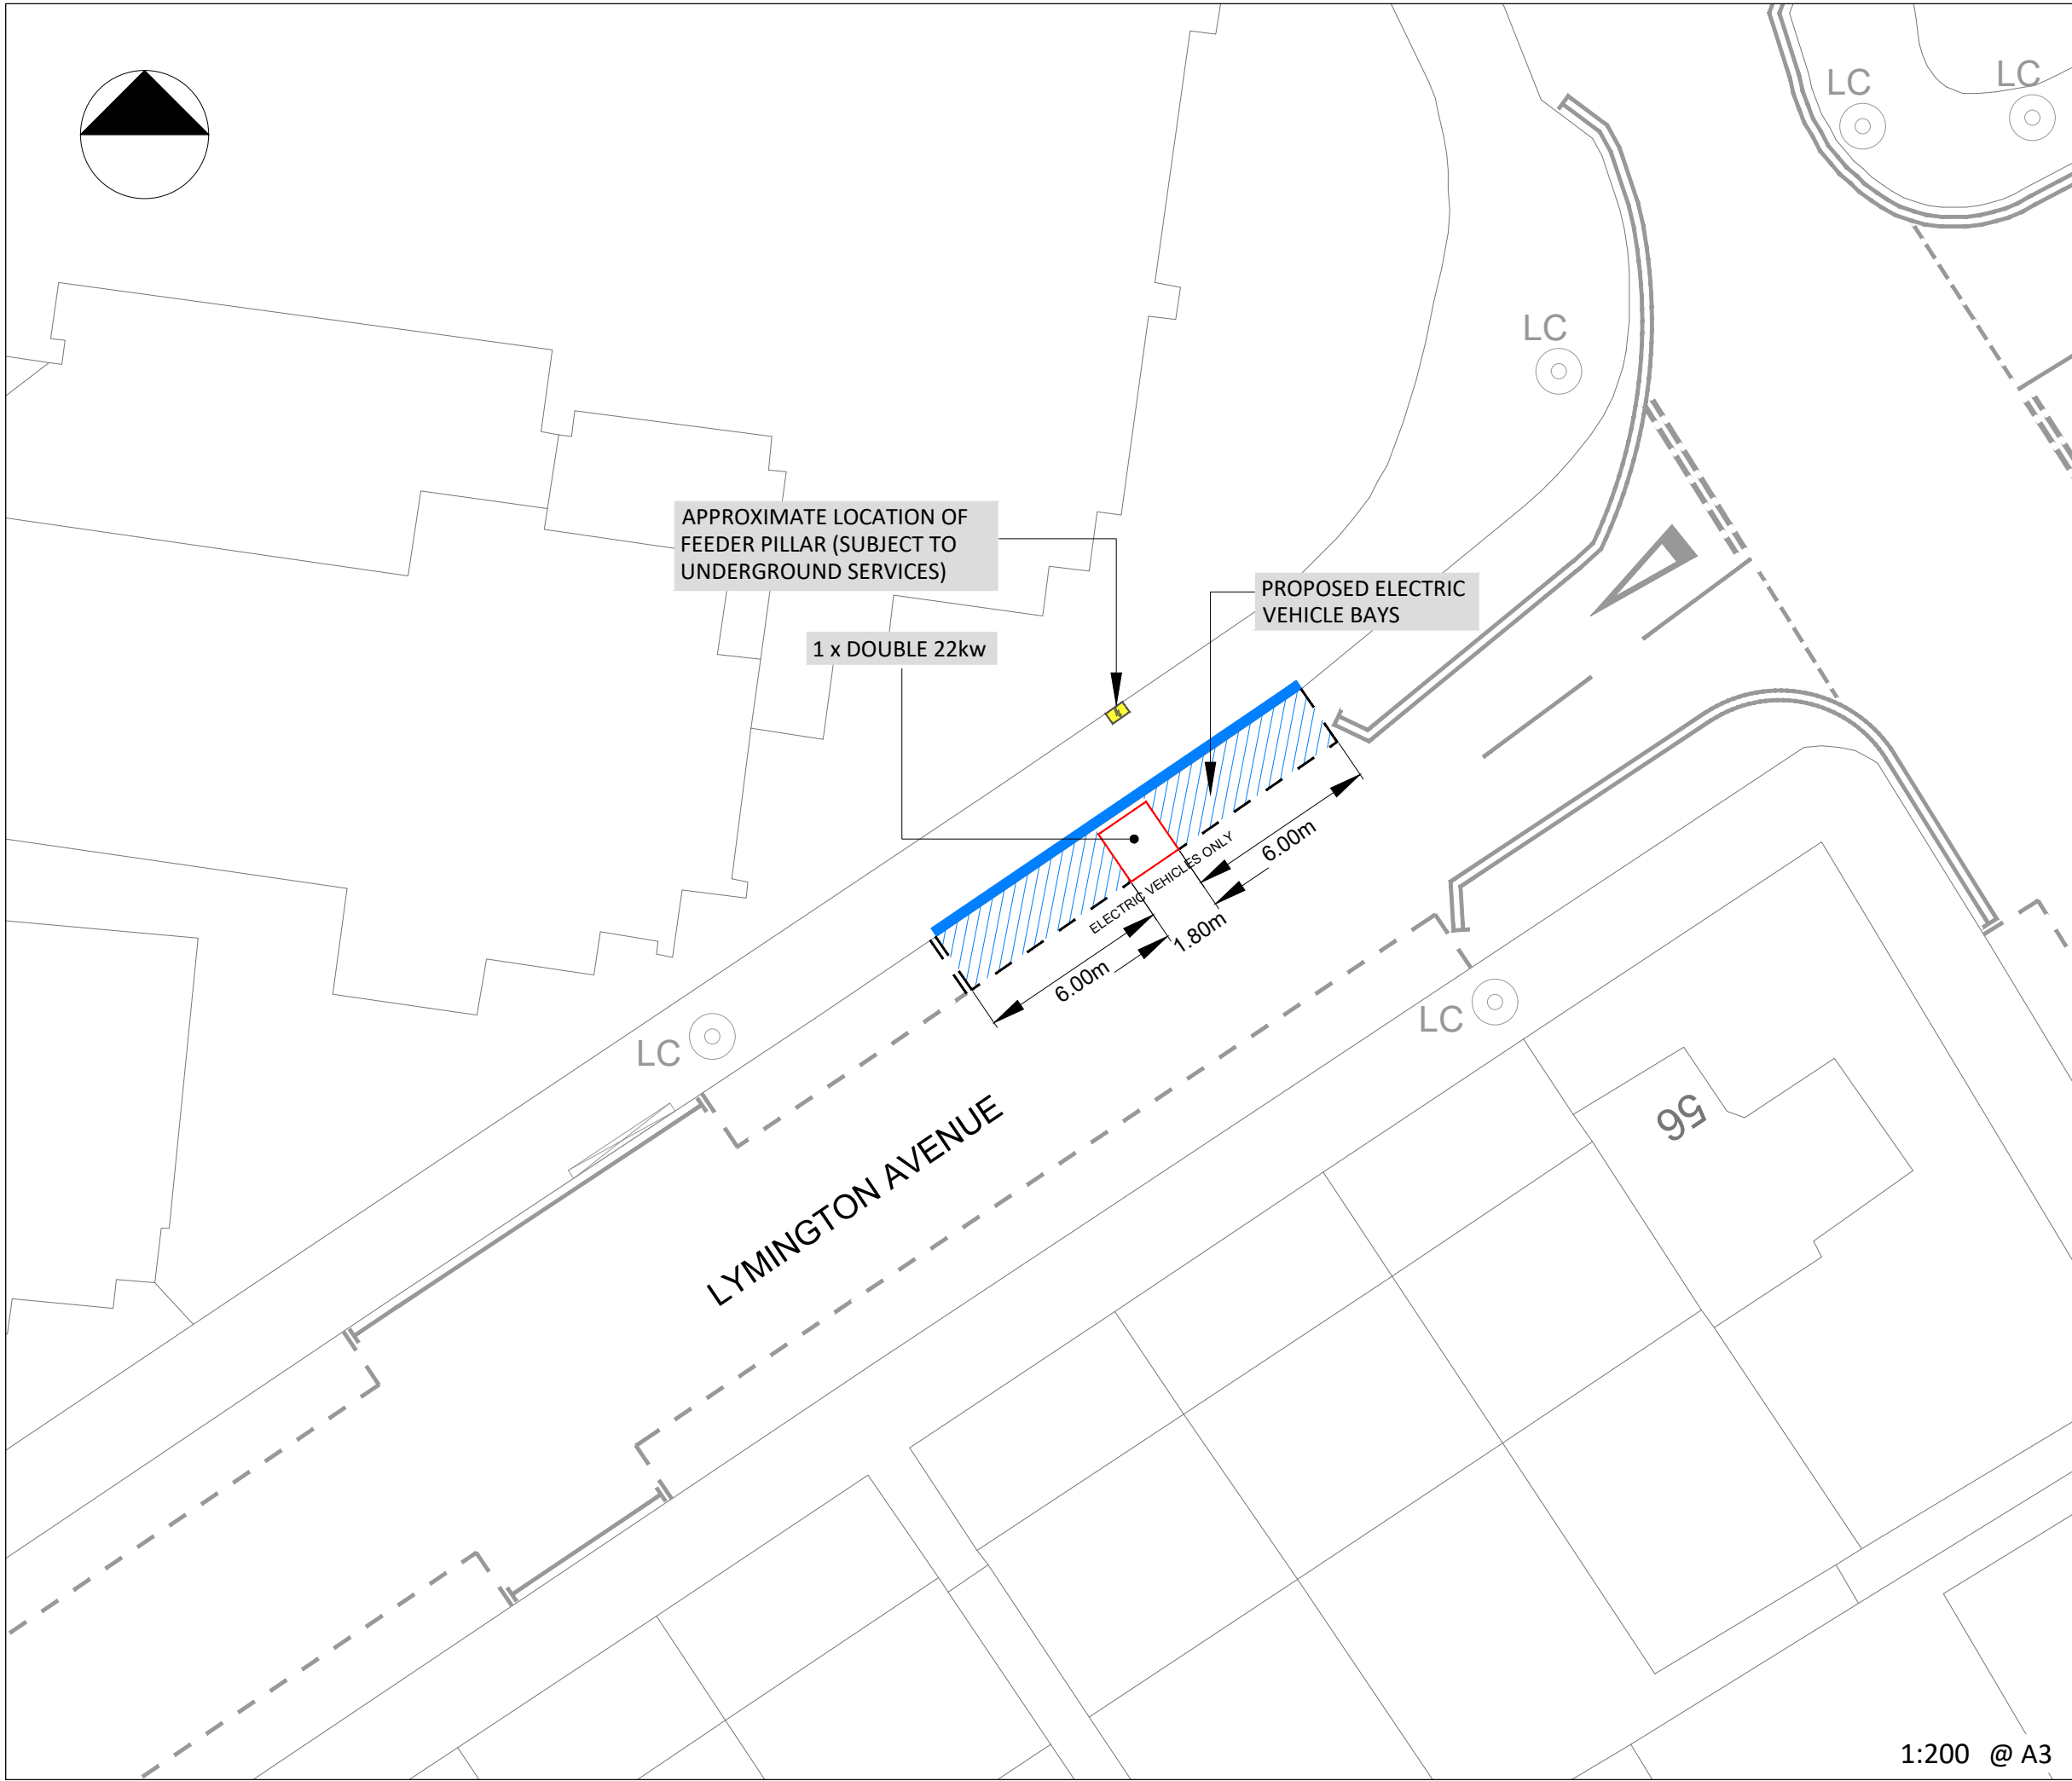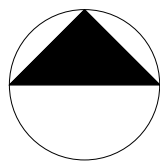


KEY / LEGEND

- EXISTING - EV PARKING BAY
- OPT 1 - EV PROPOSED BAY
- NEW TRAFFIC ISLAND WITH CHARGE POINT
- EV FEDDER PILLAR
- EXISTING SOURCE LONDON CP
- BT DUCTING
- ELEC DUCTING
- BT STATUTORY PLANT
- EXISTING LAMP COLUMN
- CP EXCLUSION ZONE (2.5m Radius)
- REMOVAL
- SETTING OUT POINT

EASTINGS	531409
NORTHINGS	190132
POSTCODE	N22 6JD

LOCATION PLAN

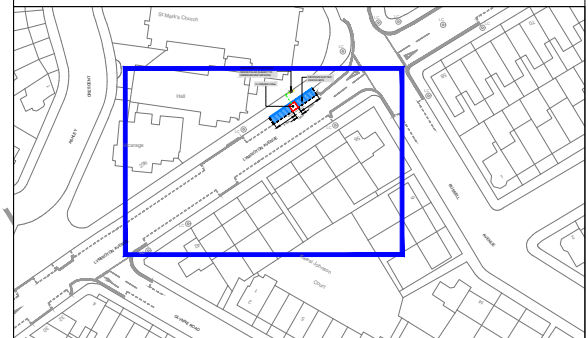

Rev.	Date	Comments	Des	Chk	App
-		ORIGINAL ISSUE			

its
intelligent
transport
services

t +44 (0)20 3318 8560

source
LONDON



e sales@its-global.co.uk

Client : **Haringey LONDON**

Title:
GENERAL LAYOUT
TMO Drawing - EV Layouts
Lymington Road

Drawing No. 58/1030/TMO/170	Sheet No. 1 OF 1	Rev. -
--------------------------------	---------------------	-----------

1:200 @ A3

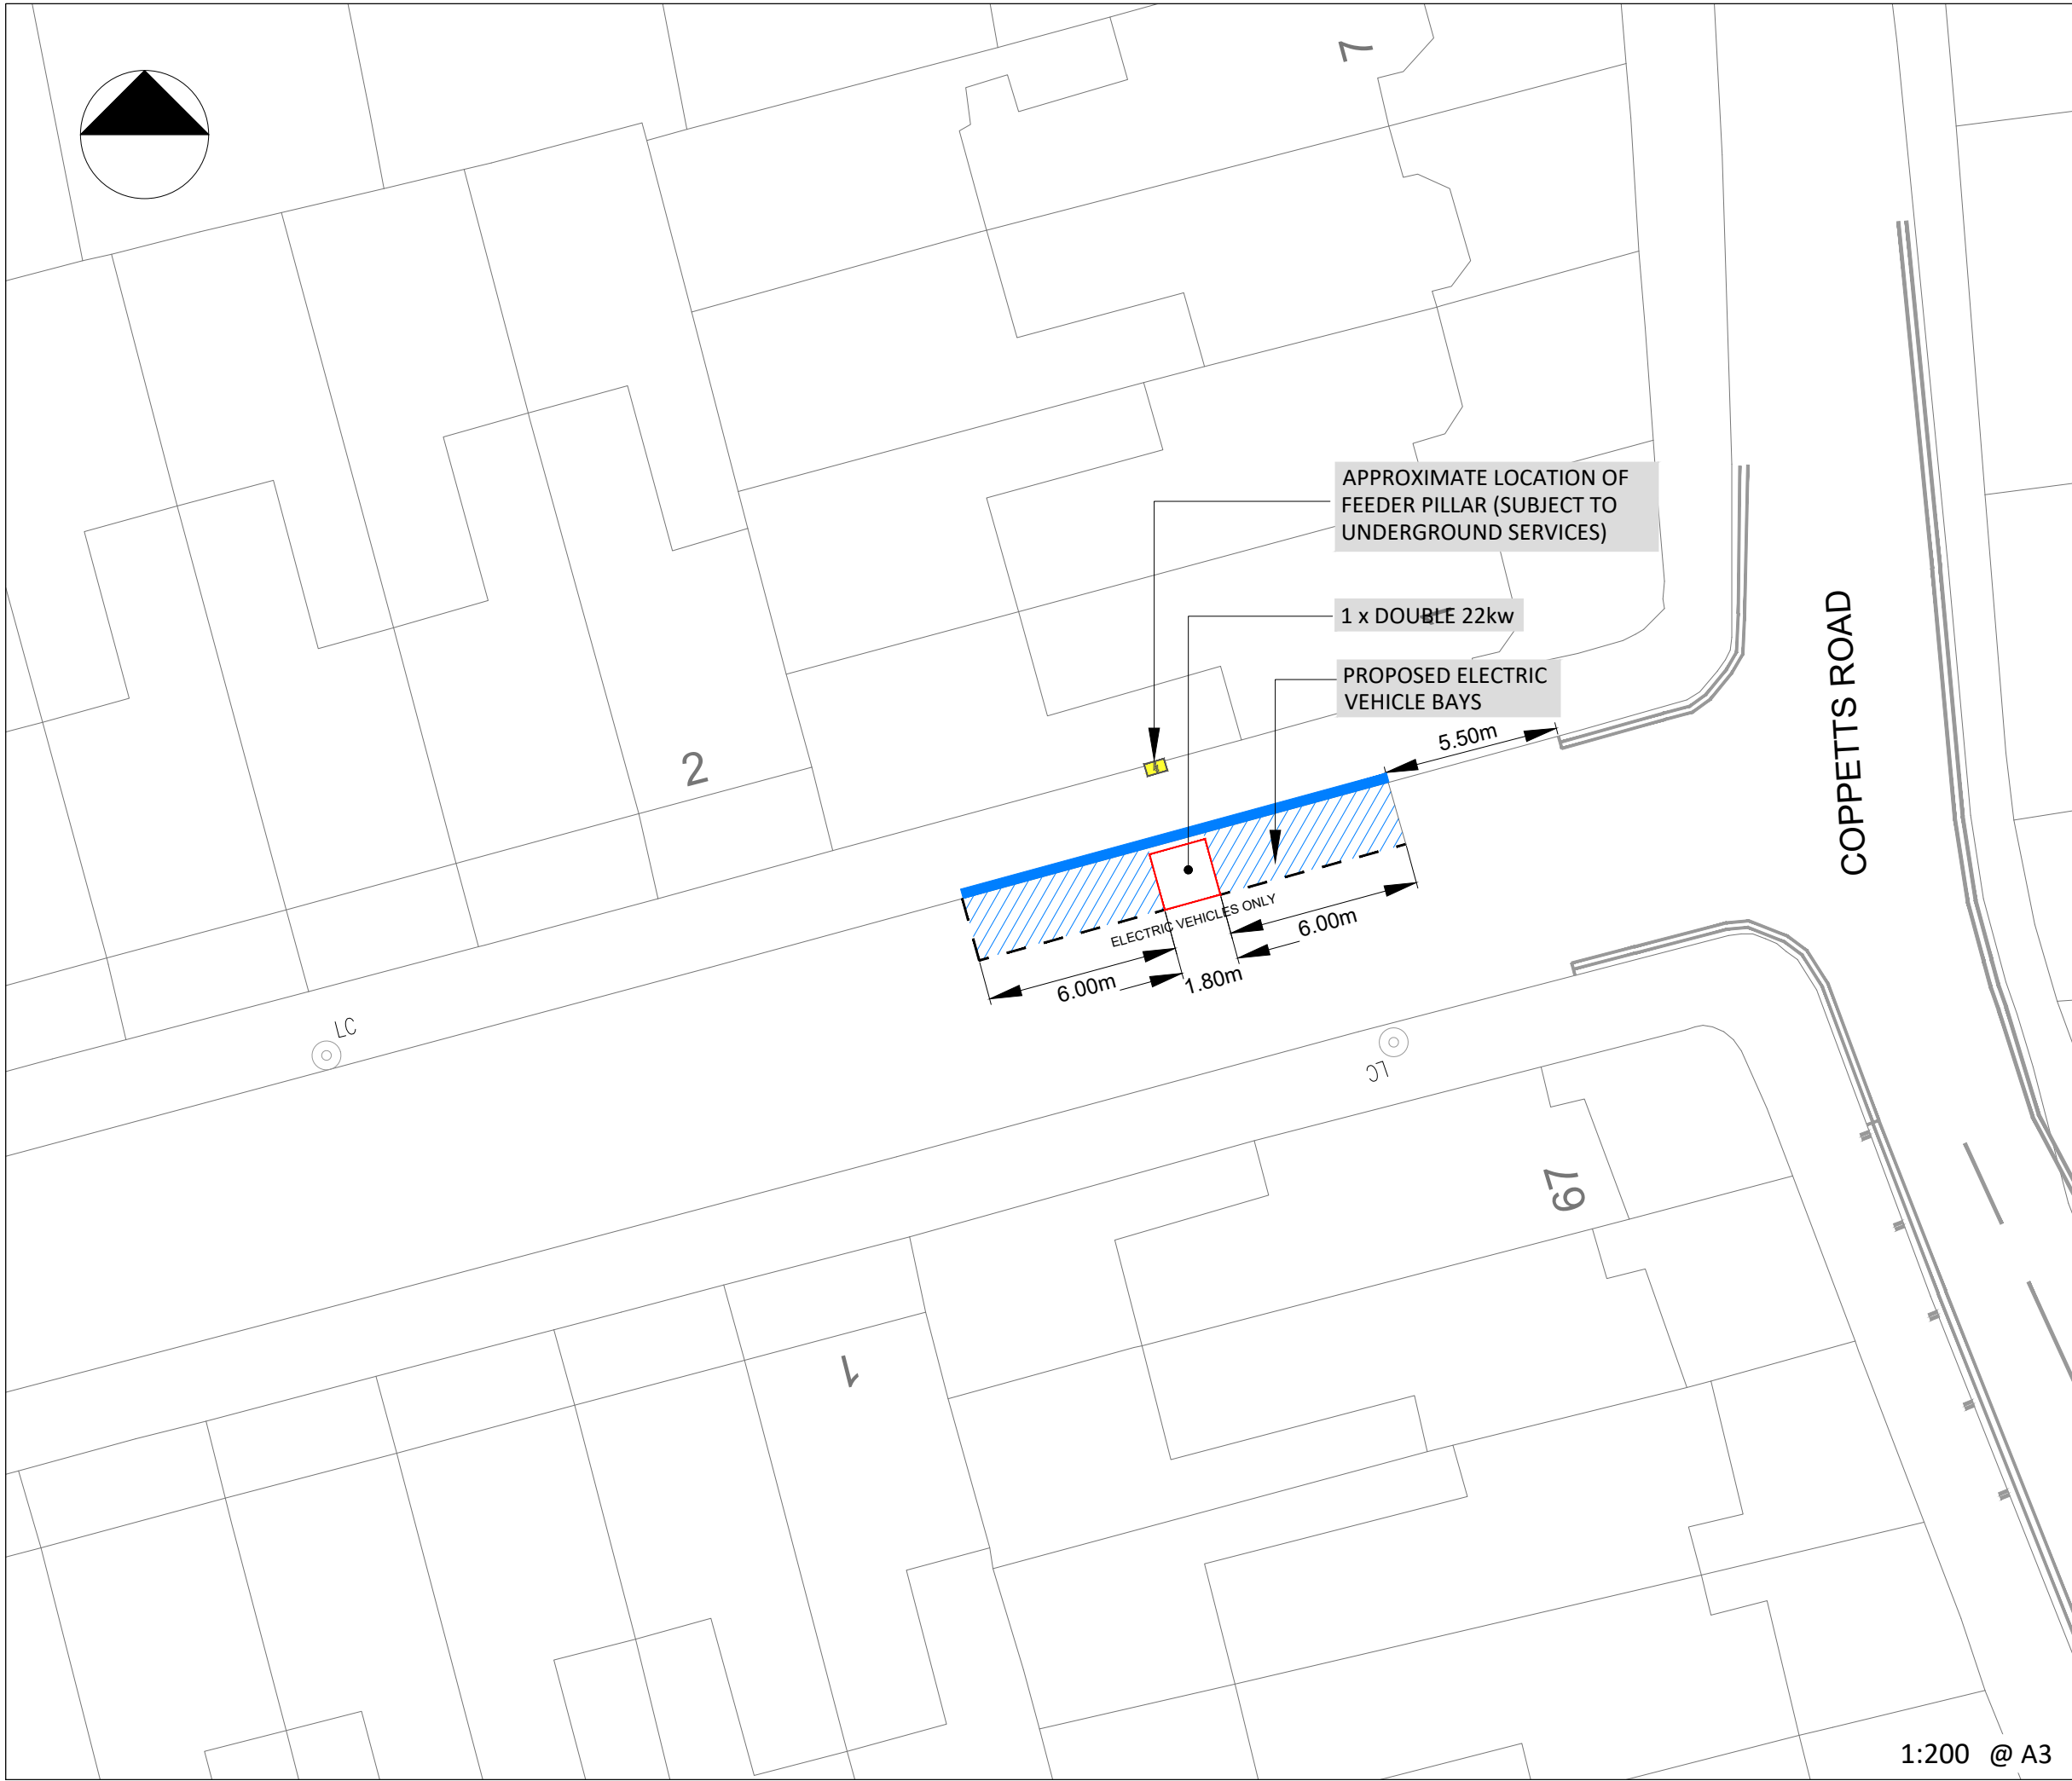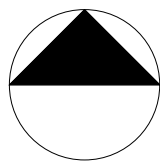


KEY / LEGEND

- EXISTING - EV PARKING BAY
- OPT 1 - EV PROPOSED BAY
- NEW TRAFFIC ISLAND WITH CHARGE POINT
- EV FEDDER PILLAR
- EXISTING SOURCE LONDON CP
- BT DUCTING
- ELEC DUCTING
- BT STATUTORY PLANT
- EXISTING LAMP COLUMN
- CP EXCLUSION ZONE (2.5m Radius)
- REMOVAL
- SETTING OUT POINT

EASTINGS	528192
NORTHINGS	190052
POSTCODE	N10 1NL

LOCATION PLAN

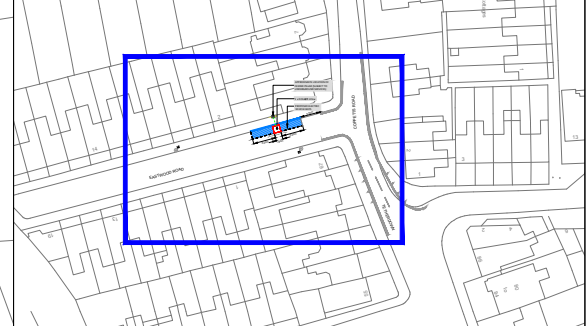

Rev.	Date	Comments	Des	Chk	App
-		ORIGINAL ISSUE			

its intelligent transport services

t +44 (0)20 3318 8560

source LONDON



e sales@its-global.co.uk

Client :
LB Haringey

Title:
GENERAL LAYOUT
TMO Drawing - EV Layouts
Eastwood Road

Drawing No. 58/1030/TMO/172	Sheet No. 1 OF 1	Rev. -
--------------------------------	---------------------	-----------

1:200 @ A3

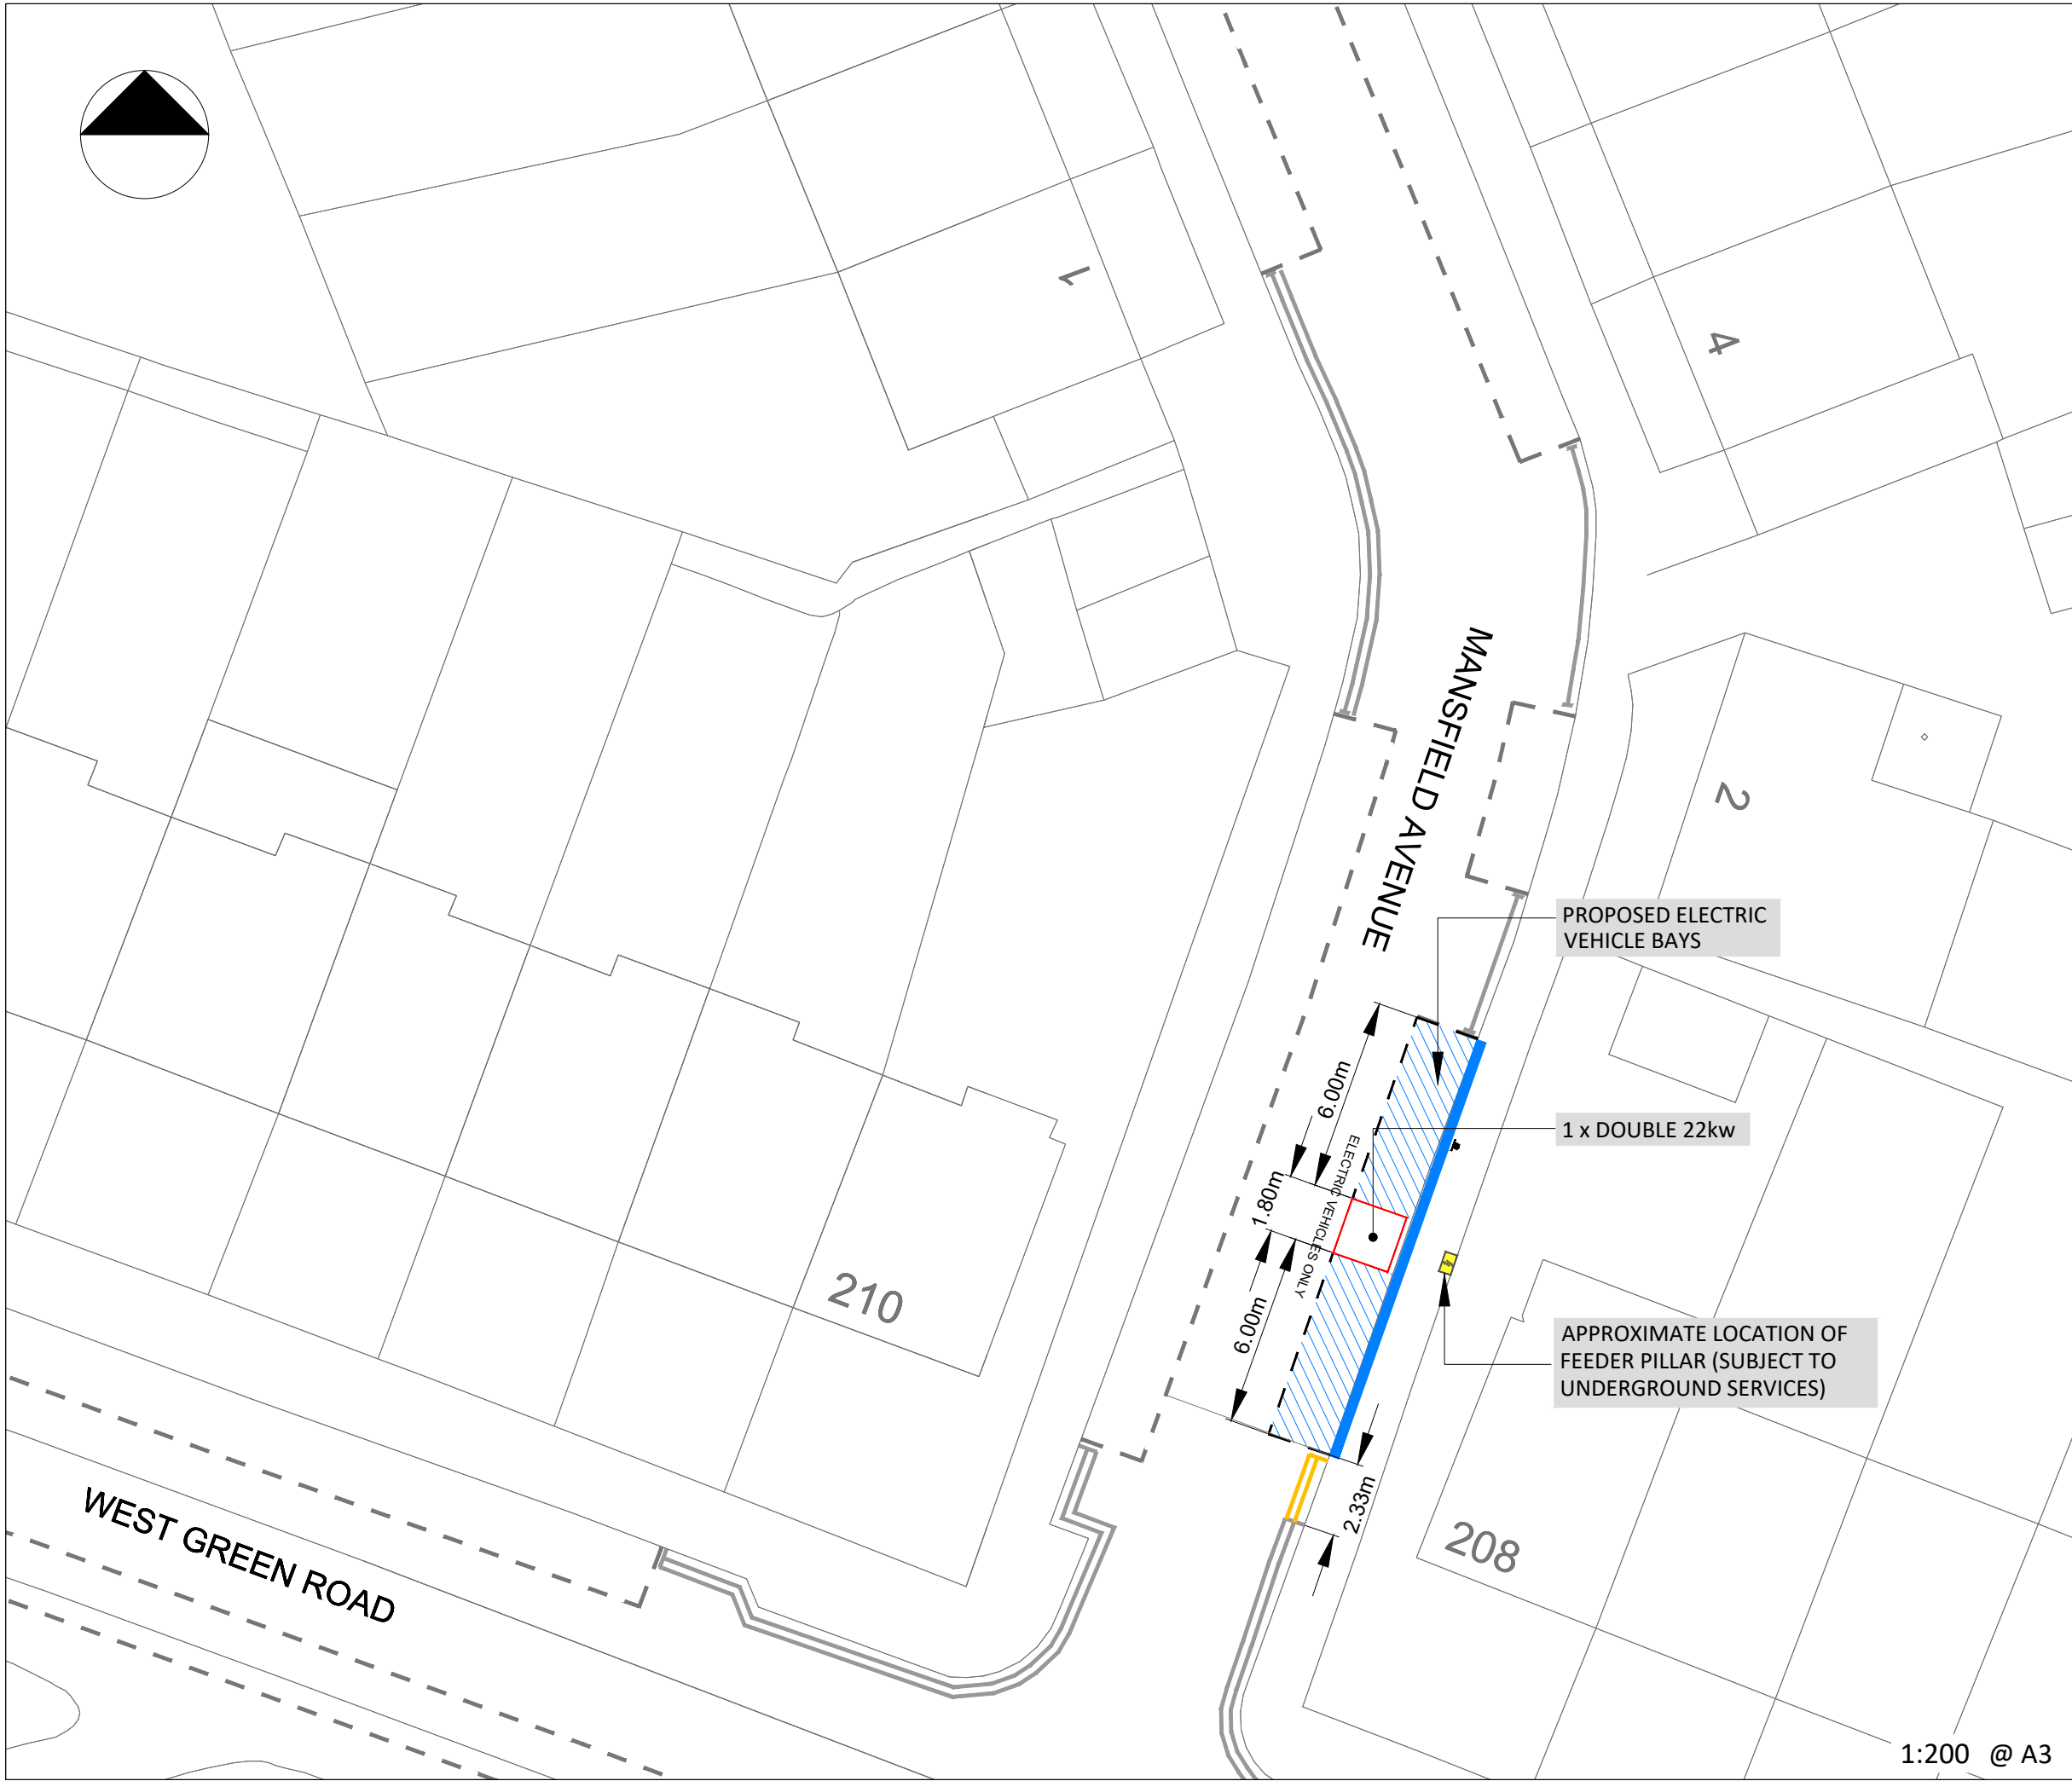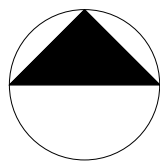


KEY / LEGEND

EXISTING - EV PARKING BAY	
OPT 1 - EV PROPOSED BAY	
NEW TRAFFIC ISLAND WITH CHARGE POINT	
EV FEDDER PILLAR	
EXISTING SOURCE LONDON CP	
BT DUCTING	
ELEC DUCTING	
BT STATUTORY PLANT	
EXISTING LAMP COLUMN	
CP EXCLUSION ZONE (2.5m Radius)	
REMOVAL	
SETTING OUT POINT	

EASTINGS	532784
NORTHINGS	189202
POSTCODE	N15 4HW

LOCATION PLAN

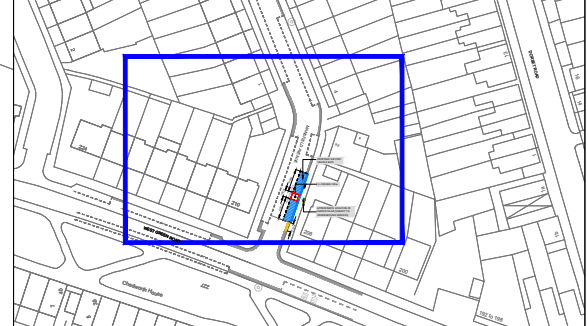

Rev.	Date	Comments	Des ^d	Chk ^d	App
-		ORIGINAL ISSUE			



 t +44 (0)20 3318 8560 e sales@its-global.co.uk

Client : **Haringey LONDON**


Title:
GENERAL LAYOUT
 TMO Drawing - EV Layouts
 Mansfield Road

Drawing No. 58/1030/TMO/174	Sheet No. 1 OF 1	Rev. -
--------------------------------	---------------------	-----------

1:200 @ A3

BASED UPON ORDNANCE SURVEY'S MAPS WITH THE PERMISSION OF THE CONTROLLER OF HMSO. (c) CROWN COPYRIGHT. UNAUTHORISED REPRODUCTION INFRINGES CROWN COPYRIGHT AND MAY LEAD TO PROSECUTION OR CIVIL PROCEEDINGS. XXX

CAD REFERENCE: G:\Shared drives\58-Bolloré-Total\58-1030-BPL-LB Haringey\Master Filing System\02-Location Drawings\03-TMO Drawings\58-1030-174-TMO-Mansfield Road - 58-1030-TMO-174 DATE: 01/11/2023


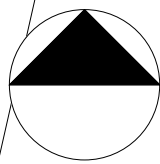


KEY / LEGEND

- EXISTING - EV PARKING BAY
- OPT 1 - EV PROPOSED BAY
- NEW TRAFFIC ISLAND WITH CHARGE POINT
- EV FEDDER PILLAR
- EXISTING SOURCE LONDON CP
- BT DUCTING
- ELEC DUCTING
- BT STATUTORY PLANT
- EXISTING LAMP COLUMN
- CP EXCLUSION ZONE (2.5m Radius)
- REMOVAL
- SETTING OUT POINT

EASTINGS	531332
NORTHINGS	188746
POSTCODE	N8 0BL

LOCATION PLAN

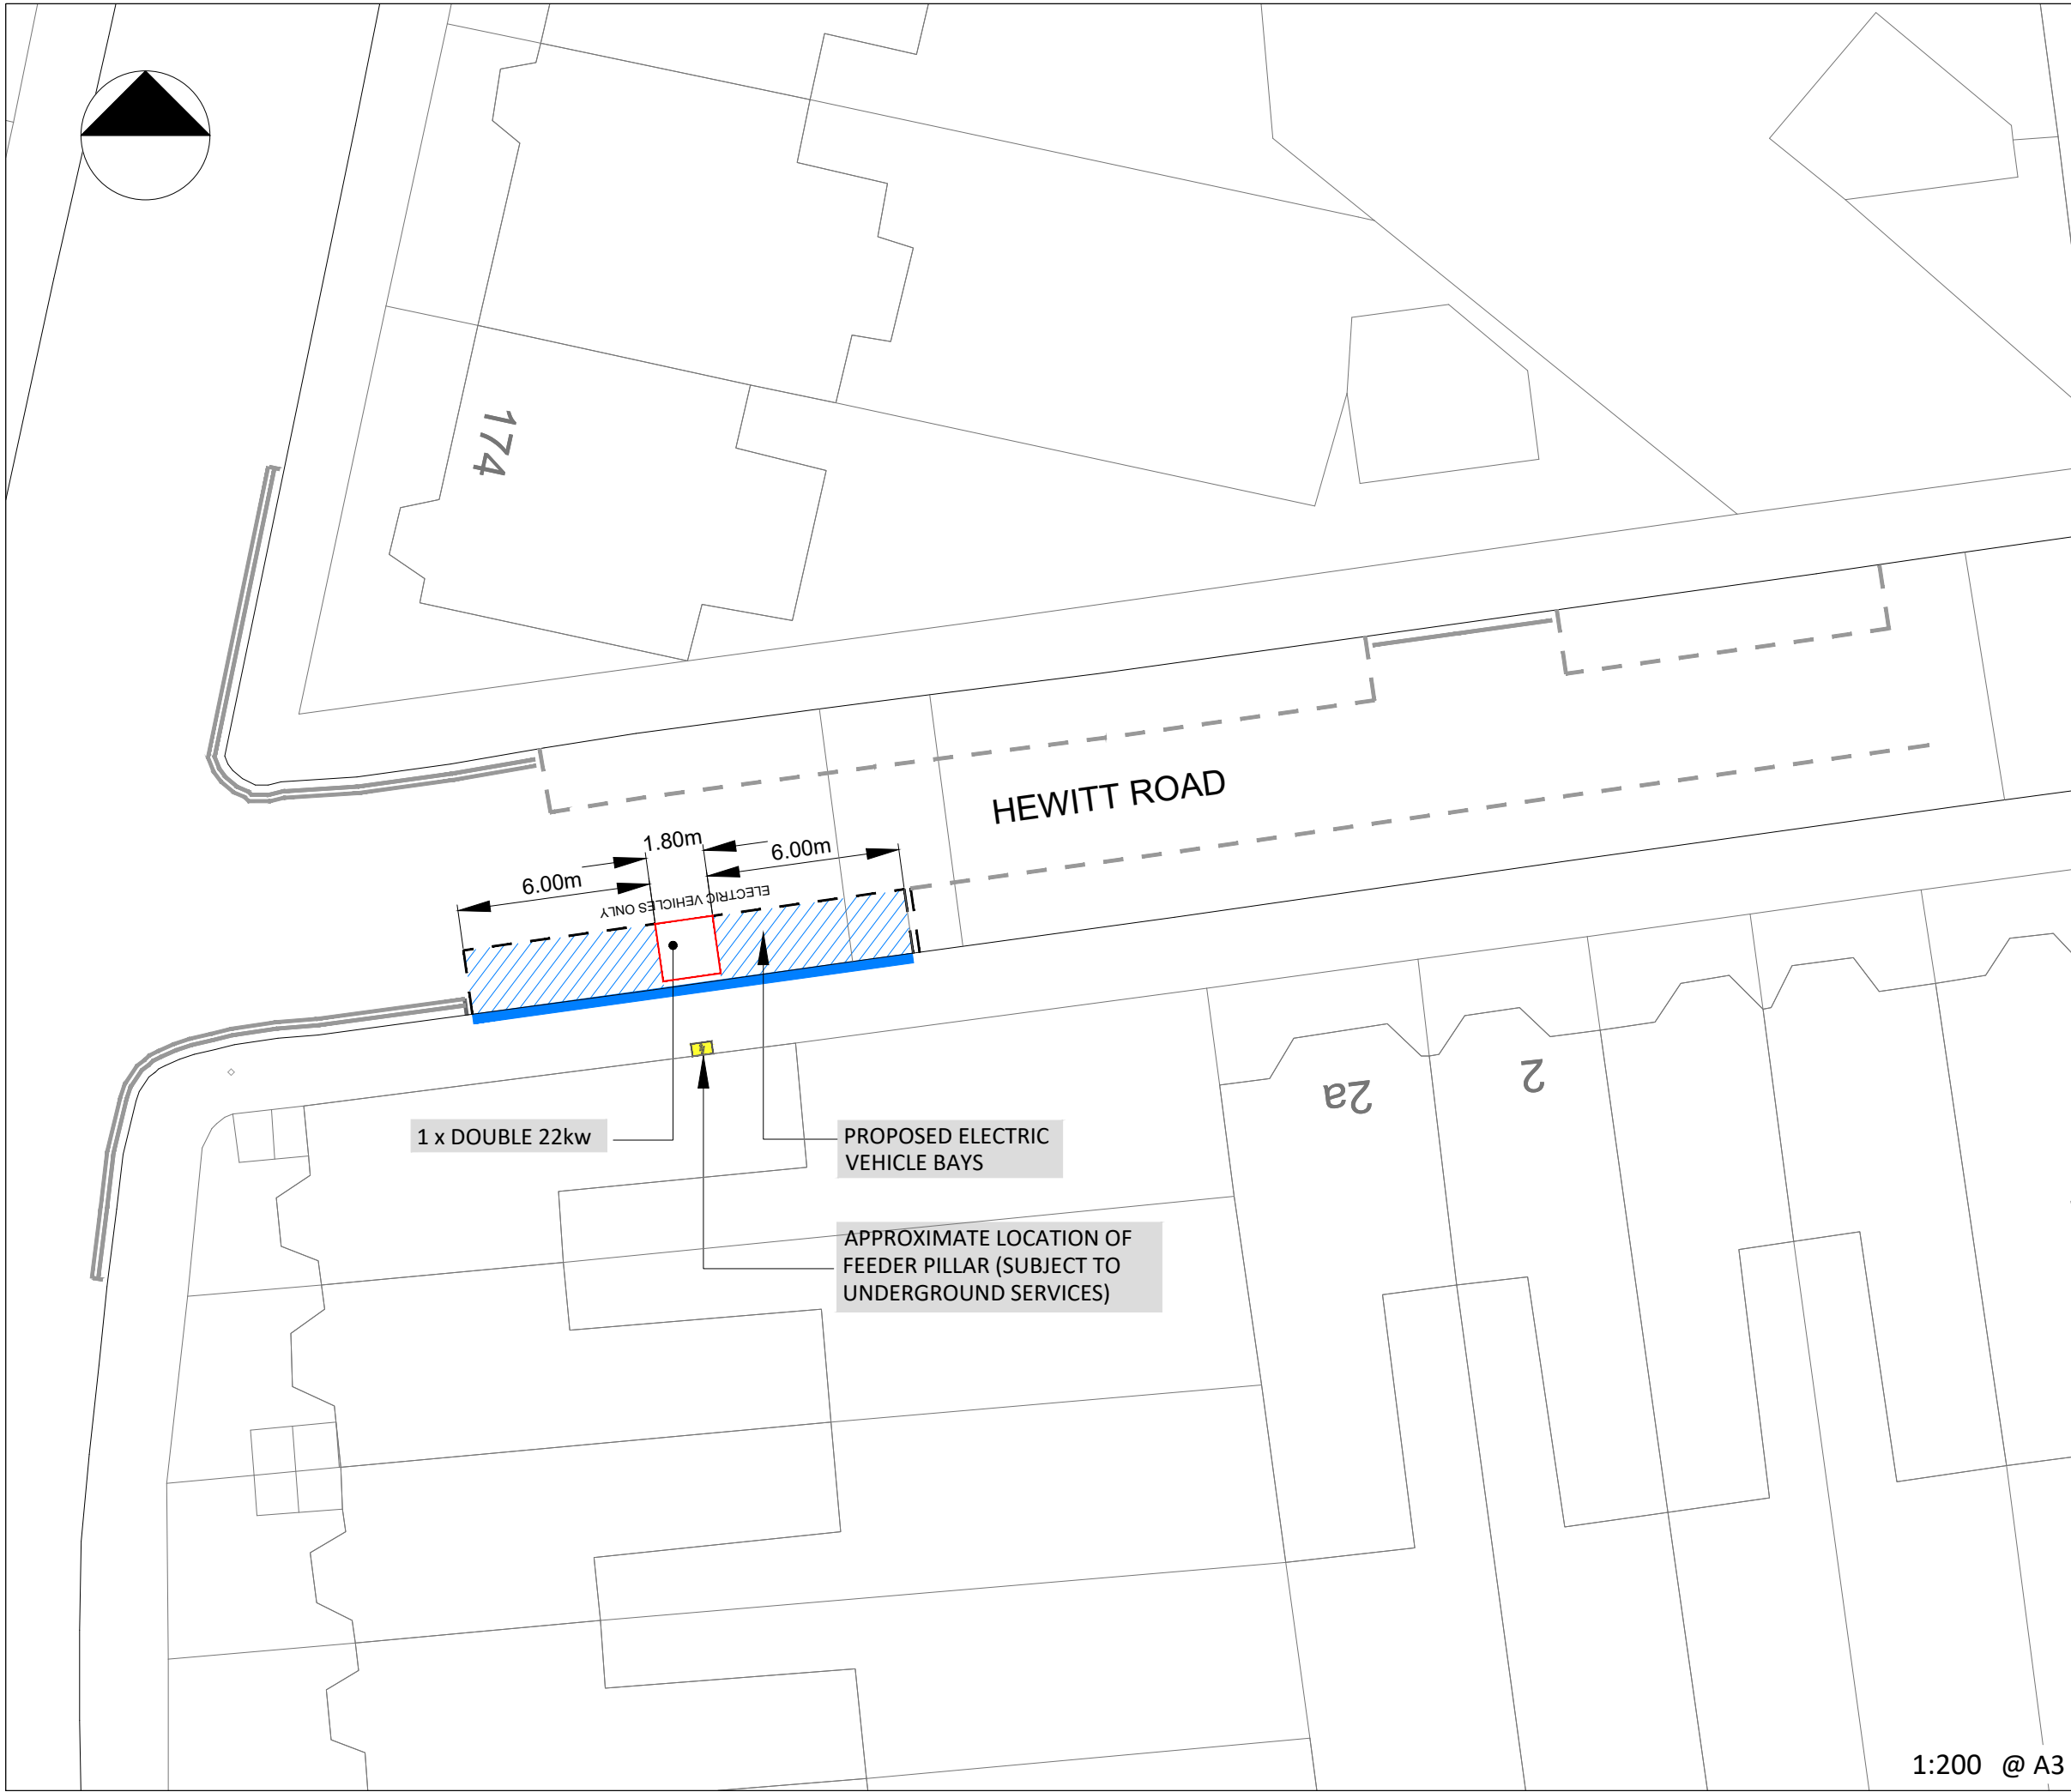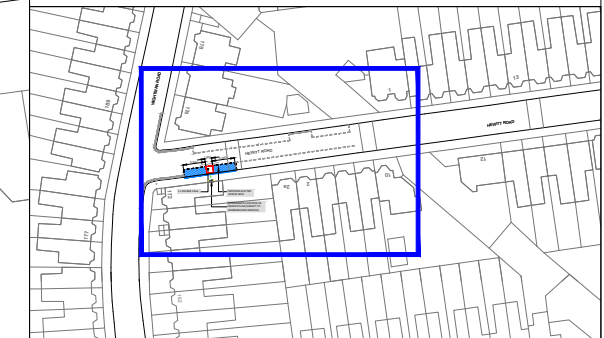

1 x DOUBLE 22kw

PROPOSED ELECTRIC VEHICLE BAYS

APPROXIMATE LOCATION OF FEEDER PILLAR (SUBJECT TO UNDERGROUND SERVICES)

6.00m 1.80m 6.00m
ELECTRIC VEHICLES ONLY

HEWITT ROAD

2a 2

174

1:200 @ A3

Rev.	Date	Comments	Des ^d	Chk ^d	App
-		ORIGINAL ISSUE			

its
intelligent
transport
services

t +44 (0)20 3318 8560


source
LONDON

e sales@its-global.co.uk

Client : **Haringey LONDON**

Title:
GENERAL LAYOUT
TMO Drawing - EV Layouts
Hewitt Road


Drawing No. 58/1030/TMO/176	Sheet No. 1 OF 1	Rev. -
--------------------------------	---------------------	-----------

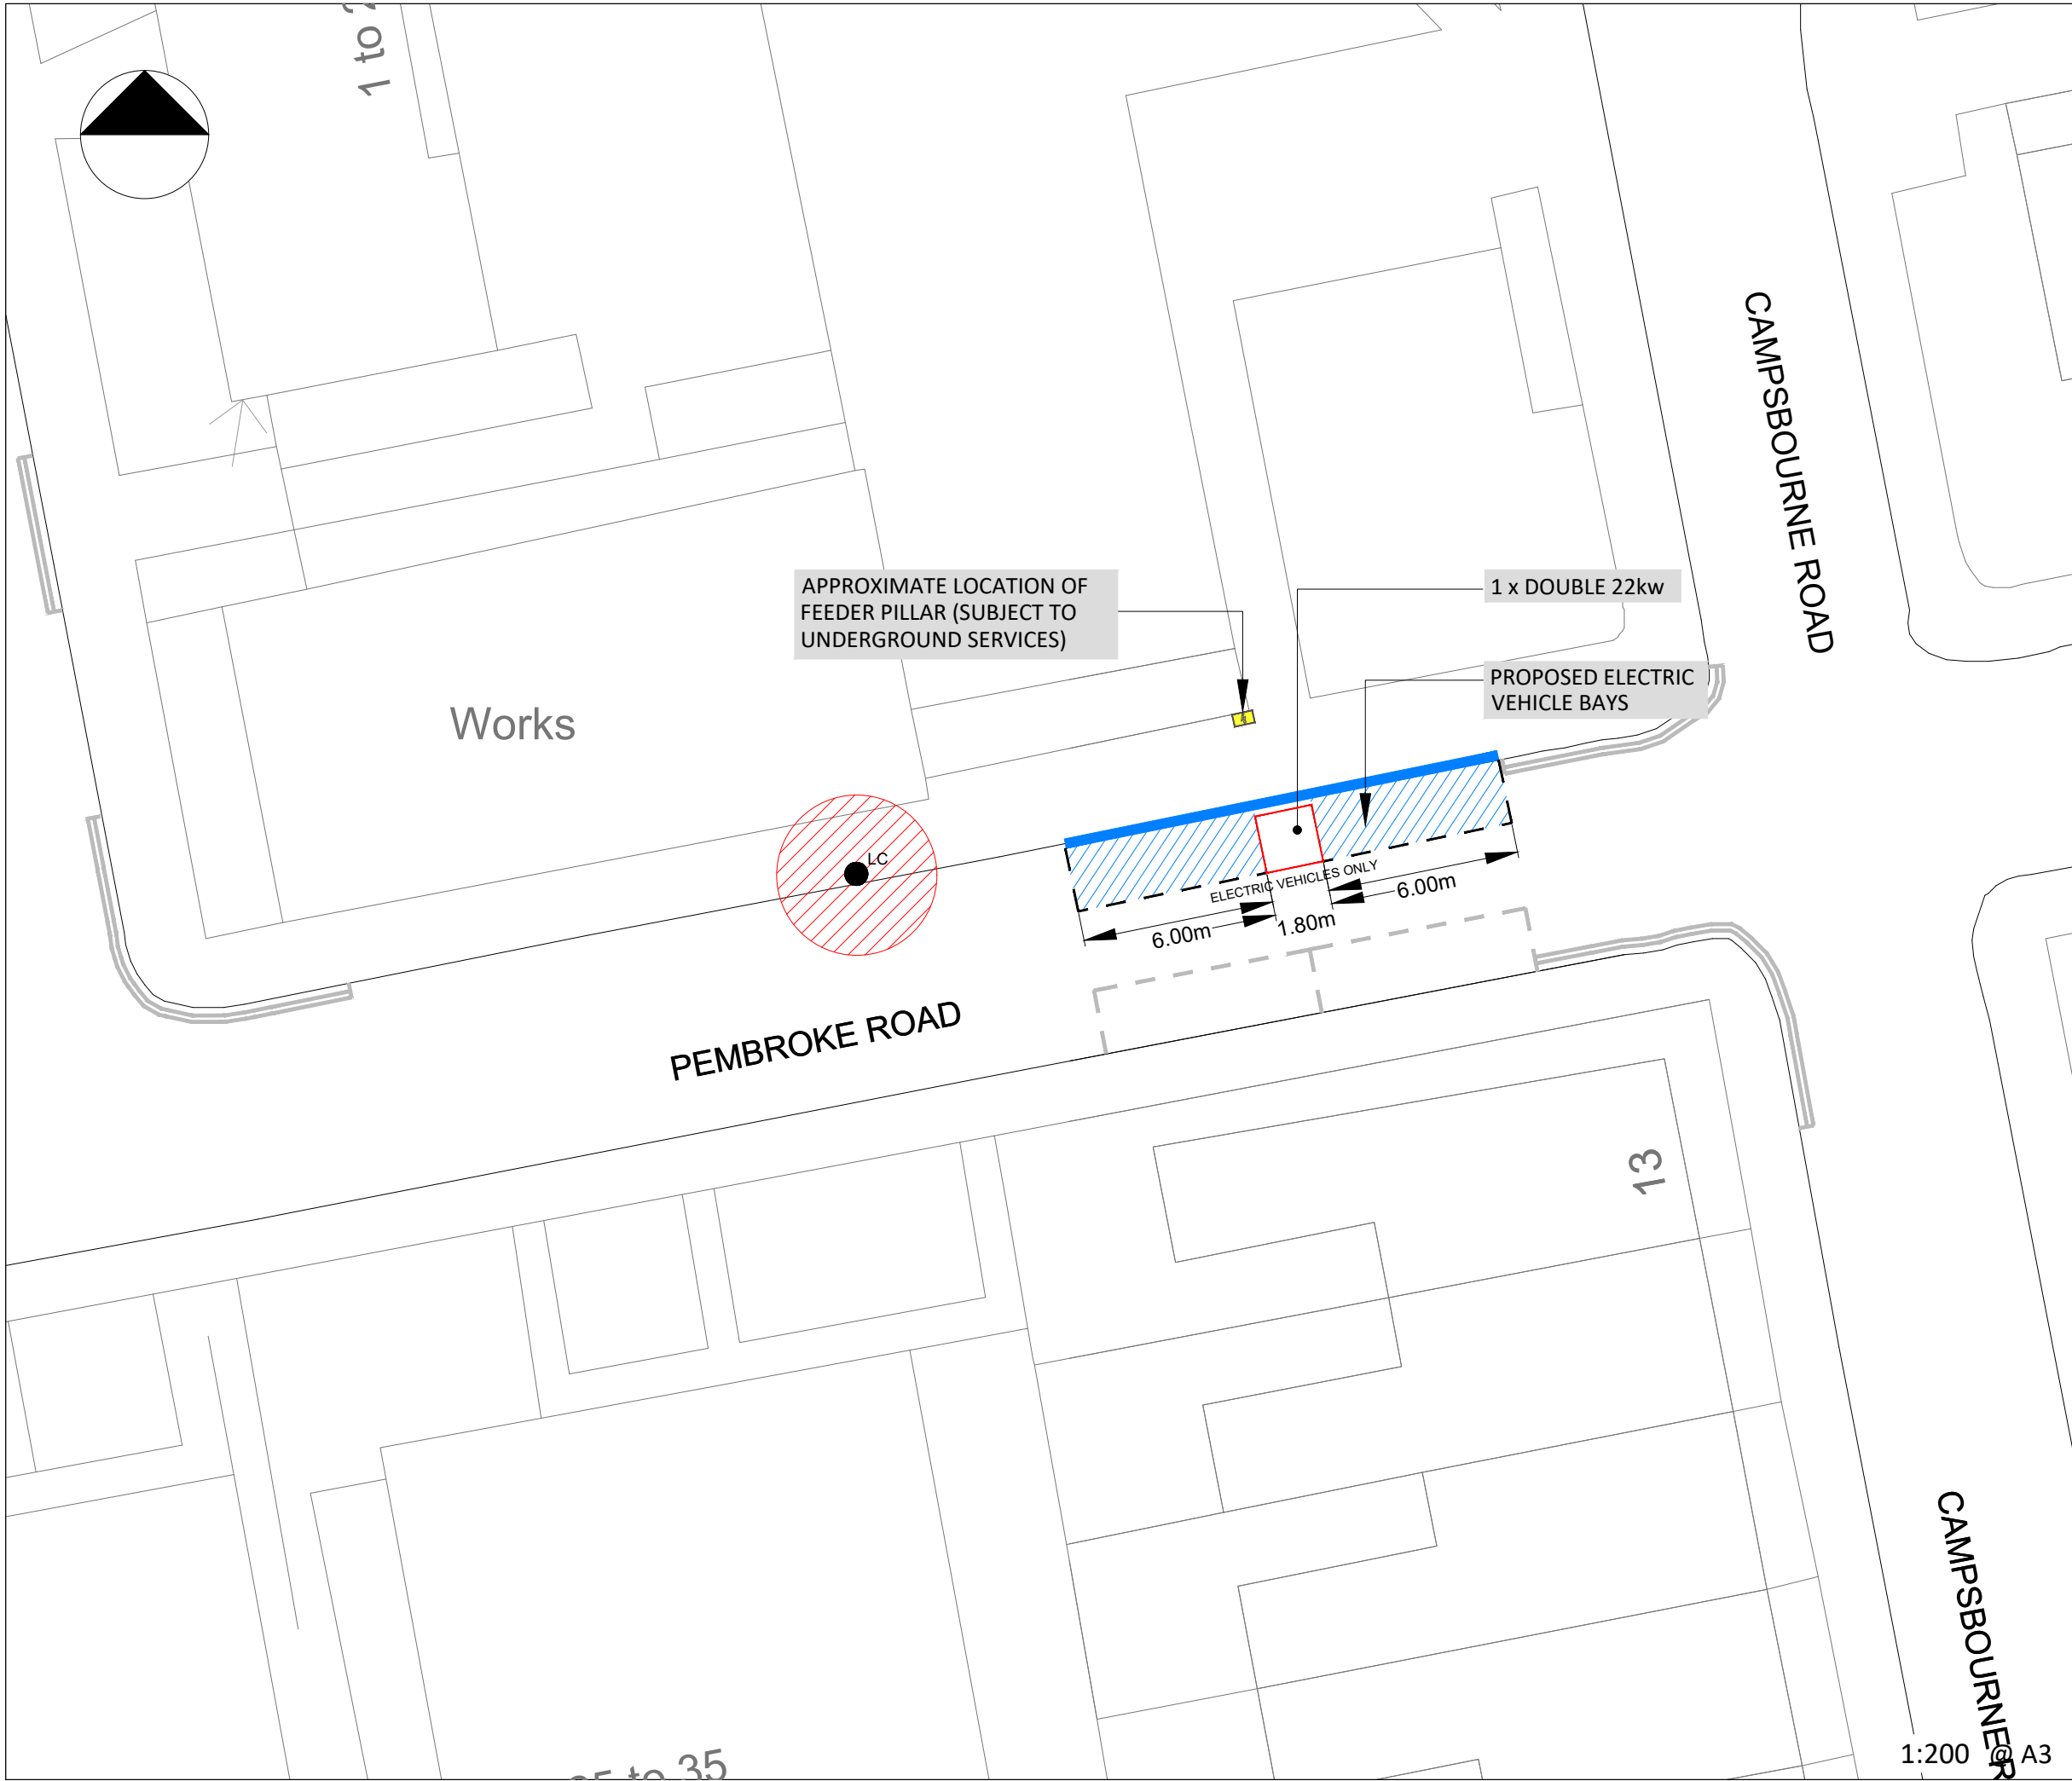

KEY / LEGEND

EXISTING - EV PARKING BAY	
OPT 1 - EV PROPOSED BAY	
NEW TRAFFIC ISLAND WITH CHARGE POINT	
EV FEDDER PILLAR	
EXISTING SOURCE LONDON CP	
BT DUCTING	
ELEC DUCTING	
BT STATUTORY PLANT	
EXISTING LAMP COLUMN	
CP EXCLUSION ZONE (2.5m Radius)	
REMOVAL	
SETTING OUT POINT	

EASTINGS	530356
NORTHINGS	189460
POSTCODE	N87RQ

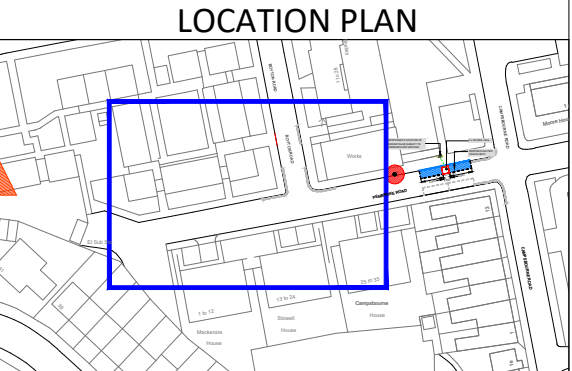

Rev.	Date	Comments	Des	Chk	App
-		ORIGINAL ISSUE			

its intelligent transport services

t +44 (0)20 3318 8560

source LONDON

e sales@its-global.co.uk

Client : **Haringey LONDON**

Title:
GENERAL LAYOUT
TMO Drawing - EV Layouts
Pembroke Road

Drawing No. 58/1030/TMO/177	Sheet No. 1 OF 1	Rev. -
--------------------------------	---------------------	-----------

BASED UPON ORDNANCE SURVEY'S MAPS WITH THE PERMISSION OF THE CONTROLLER OF HMSO. (c) CROWN COPYRIGHT. UNAUTHORISED REPRODUCTION INFRINGES CROWN COPYRIGHT AND MAY LEAD TO PROSECUTION OR CIVIL PROCEEDINGS. XXX

CAD REFERENCE: G:\Shared drives\58-Bolloré-Total\58-1030-BPL-LB-Haringey\Master Filing System\02-Location Drawings\03-TMO Drawings\58-1030-TMO-177

1:200 A3