
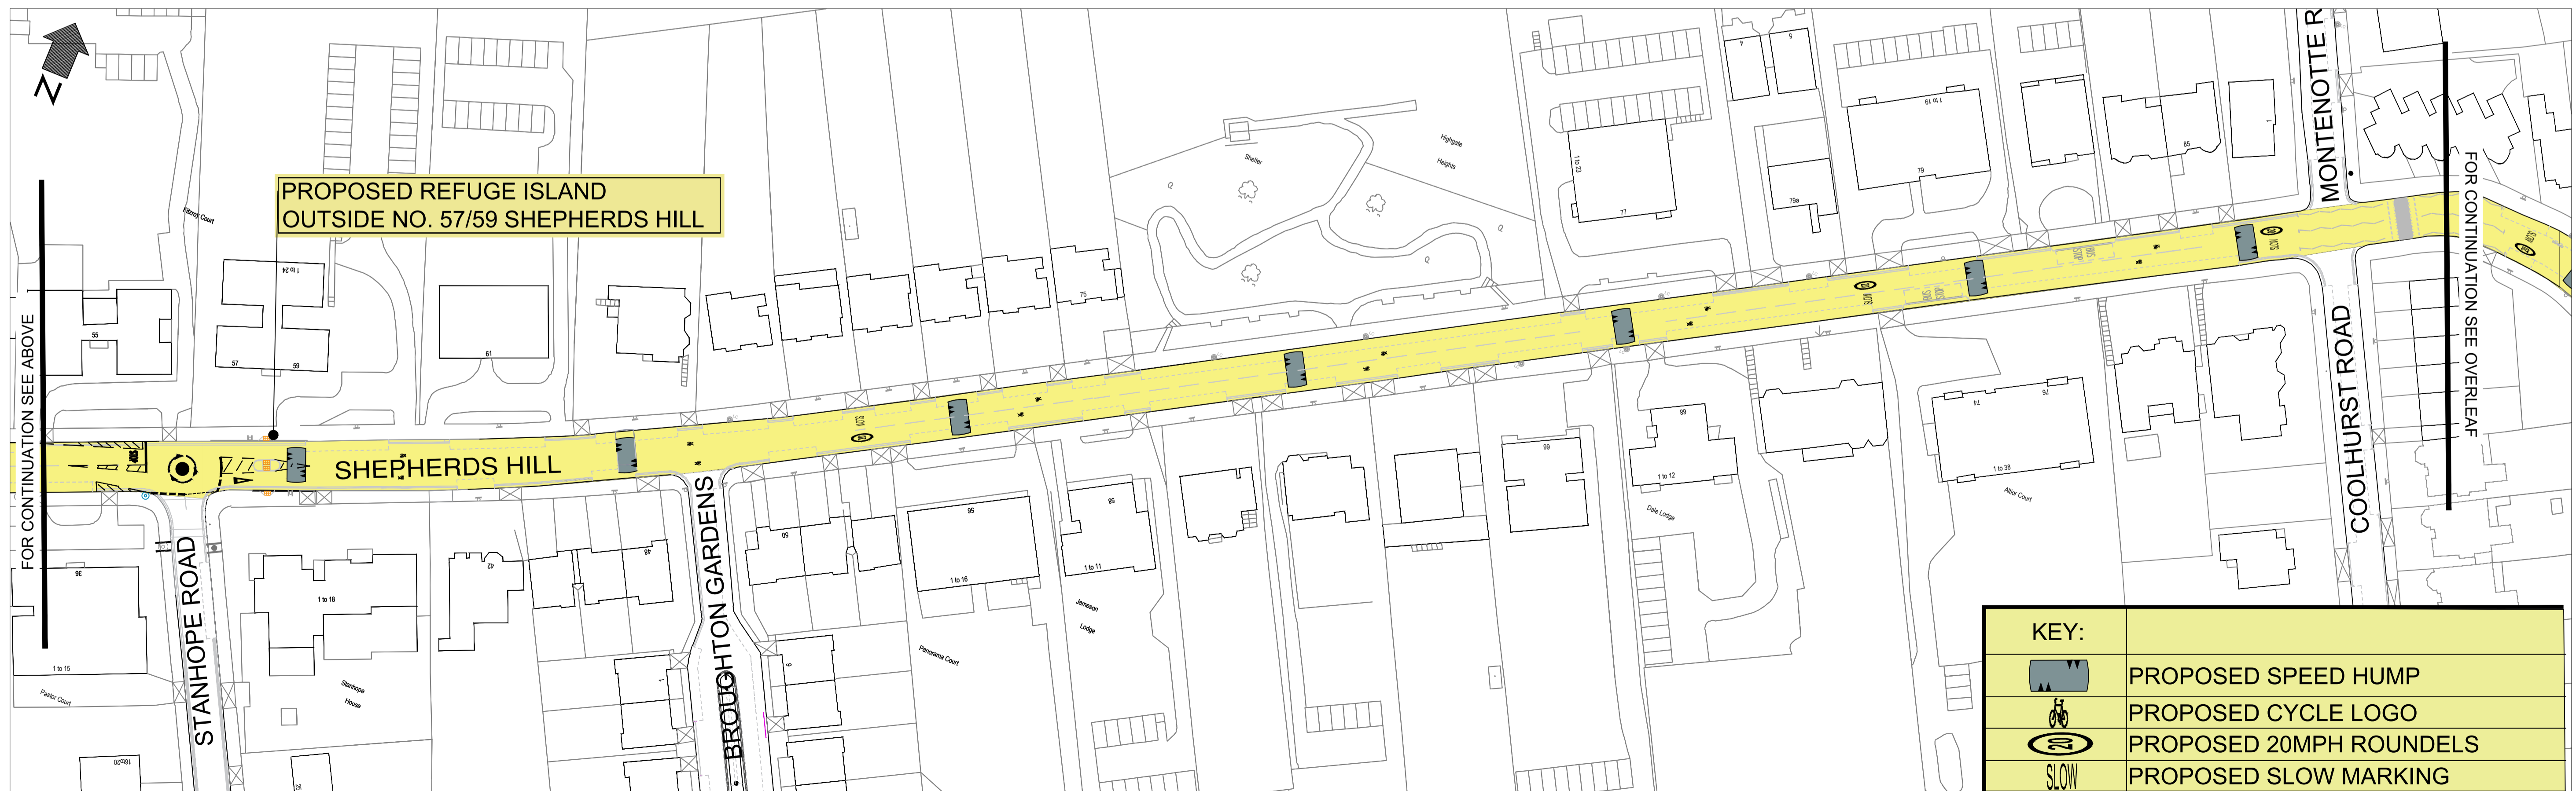


# PROPOSED ROAD SAFETY IMPROVEMENTS ON **SHEPHERDS HILL AND WOLSELEY ROAD.**

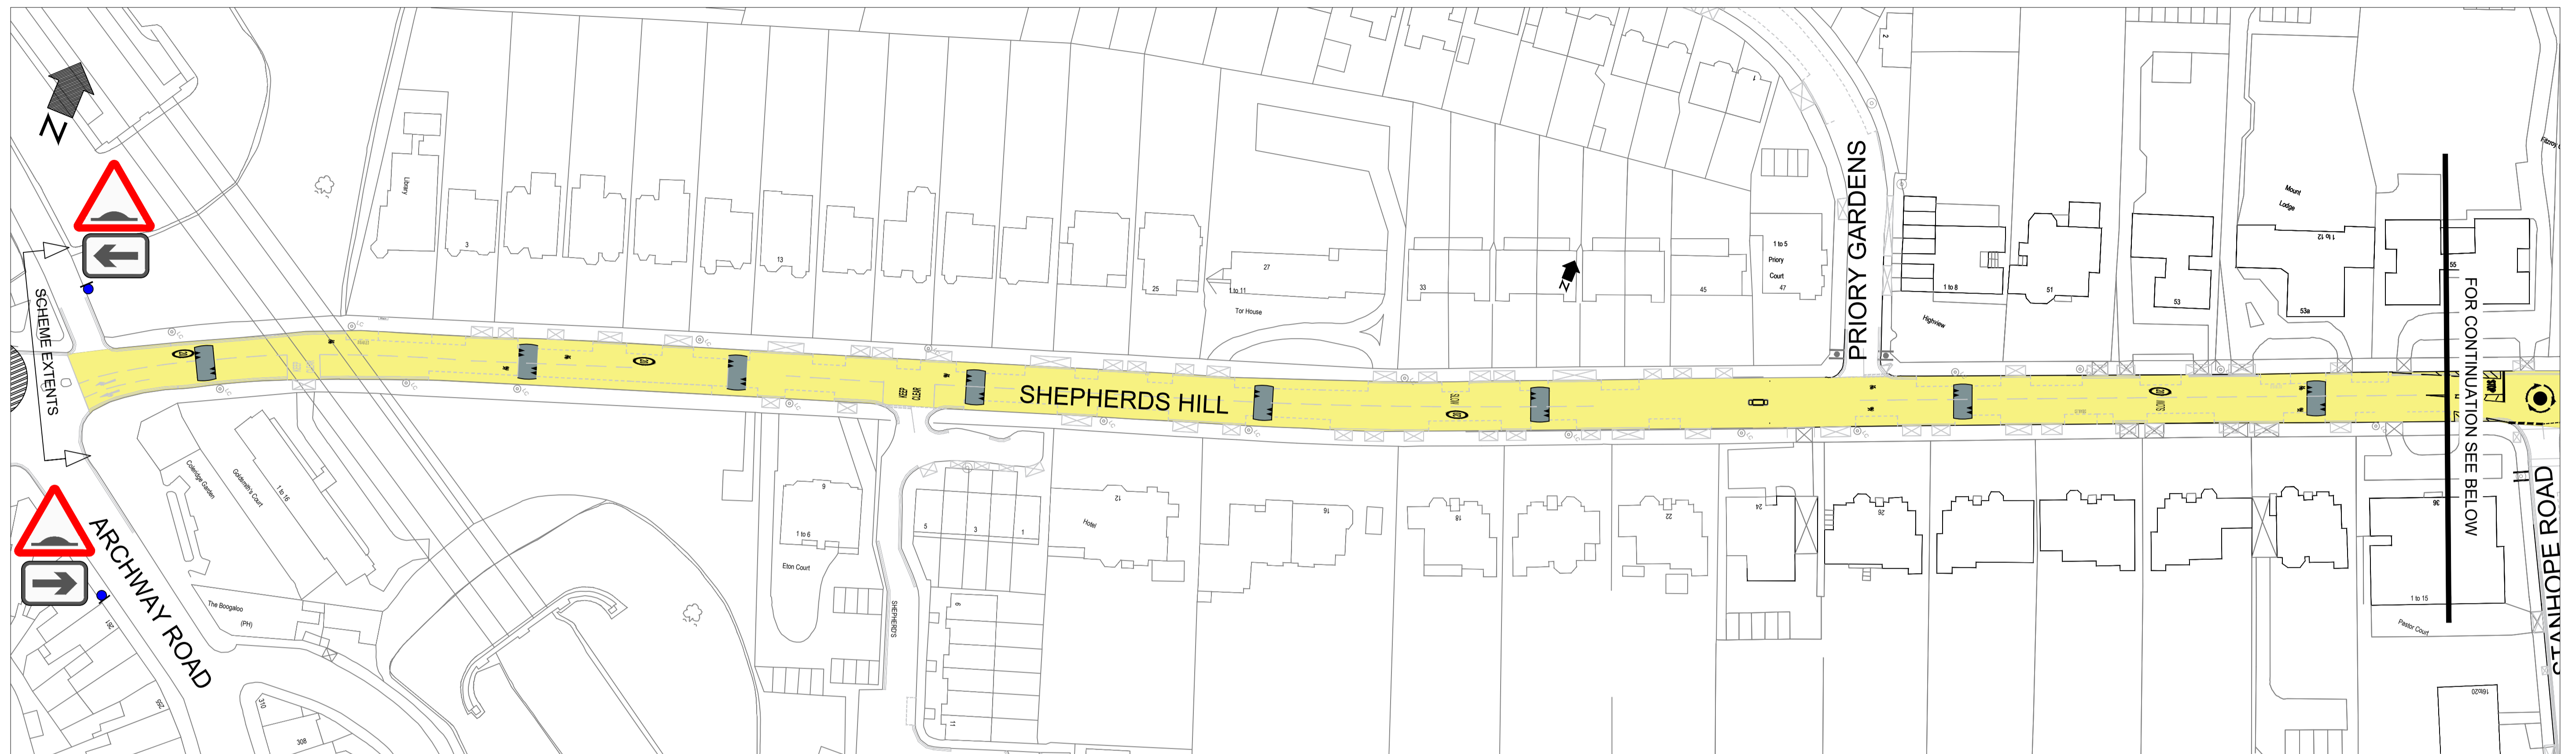

KEY:	
	PROPOSED SPEED HUMP
	PROPOSED CYCLE LOGO
	PROPOSED 20MPH ROUNDELS
	PROPOSED SLOW MARKING